

PARTIAL ELEVATION

(WEEP HOLES NOT SHOWN FOR CLARITY)
 (FOR SPLICE LENGTHS, SEE SHEET W-15)
 (SPLICES NOT SHOWN FOR CLARITY)
 (FOR WALL ELEVATIONS, SEE SHEET W-1)
 (2 BAR METAL RAIL NOT SHOWN FOR CLARITY)

PROJECT NO. U-5887

HENDERSON COUNTY



STATION: 11+25.00 -L-

SHEET 3 OF 4

STATE OF NORTH CAROLINA
 DEPARTMENT OF TRANSPORTATION
 RALEIGH

**RETAINING WALL
 DETAIL**

NOTES:
 DIMENSIONS ARE GIVEN ALONG THE FILL FACE OF WALL
 CONTRACTOR SHALL CUT REINFORCING BARS AND PROVIDE
 MINIMUM 2" CLEAR OF THE EXPANSION JOINT EACH SIDE.

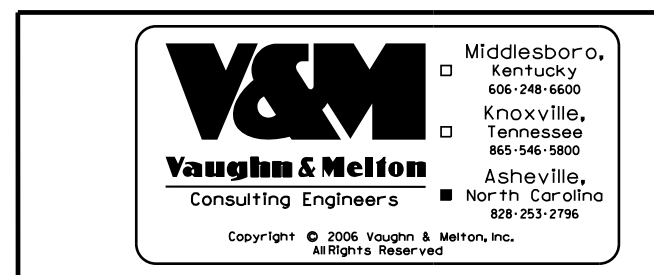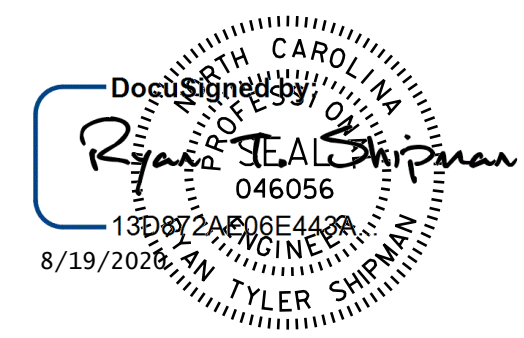

DOCUMENT NOT CONSIDERED
 FINAL UNLESS ALL
 SIGNATURES COMPLETED

DRAWN BY: AW DATE: 07/2020
 CHECKED BY: RTS DATE: 07/2020
 ENG. OF RECORD: RTS DATE: 07/2020

REVISIONS					
NO.	BY:	DATE:	NO.	BY:	DATE:
1			3		
2			4		

SHEET NO.
 W-5
 TOTAL
 SHEETS
 36