

PARTIAL ELEVATION

(WEEP HOLES NOT SHOWN FOR CLARITY)
 (FOR SPLICE LENGTHS, SEE SHEET W-15)
 (SPLICES NOT SHOWN FOR CLARITY)
 (FOR WALL ELEVATIONS, SEE SHEET W-1)
 (2 BAR METAL RAIL NOT SHOWN FOR CLARITY)


NOTES:
 DIMENSIONS ARE GIVEN ALONG THE FILL FACE OF WALL
 CONTRACTOR SHALL CUT REINFORCING BARS AND PROVIDE
 MINIMUM 2" CLEAR OF THE EXPANSION JOINT EACH SIDE.

PROJECT NO. U-5887
 HENDERSON COUNTY
 STATION: 11+25.00 -L-

SHEET 4 OF 4

STATE OF NORTH CAROLINA
 DEPARTMENT OF TRANSPORTATION
 RALEIGH

RETAINING WALL
 DETAILS

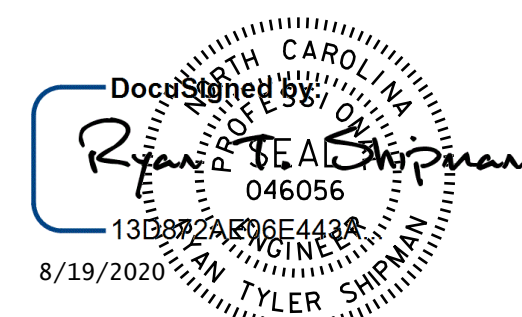

DOCUMENT NOT CONSIDERED
 FINAL UNLESS ALL
 SIGNATURES COMPLETED

DRAWN BY: AW DATE: 07/2020
 CHECKED BY: RTS DATE: 07/2020
 ENG. OF RECORD: RTS DATE: 07/2020

REVISIONS					
NO.	BY:	DATE:	NO.	BY:	DATE:
1			3		
2			4		

SHEET NO.
 W-6
 TOTAL SHEETS
 36