

PARTIAL PLAN OF FOOTING

(FOR SPLICE LENGTHS, SEE SHEET W-15)
(SPLICES NOT SHOWN FOR CLARITY)


NOTES:
DIMENSIONS ARE GIVEN ALONG THE FILL FACE OF WALL
CONTRACTOR SHALL CUT REINFORCING BARS AND PROVIDE
MINIMUM 2" CLEAR OF THE EXPANSION JOINT EACH SIDE.

PROJECT NO. U-5887
HENDERSON COUNTY
STATION: 11+25.00 -L-

SHEET 1 OF 4

STATE OF NORTH CAROLINA
DEPARTMENT OF TRANSPORTATION
RALEIGH

**WALL FOOTING
DETAIL**

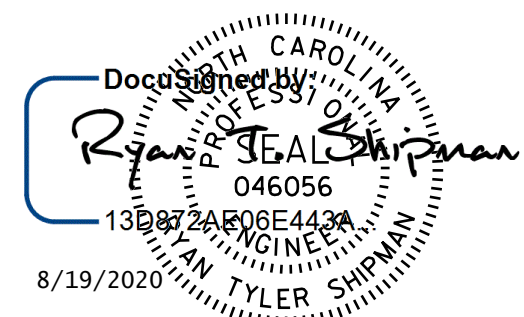

DOCUMENT NOT CONSIDERED
FINAL UNLESS ALL
SIGNATURES COMPLETED

DRAWN BY: AW DATE: 07/2020
CHECKED BY: RTS DATE: 07/2020
ENG. OF RECORD: RTS DATE: 07/2020

REVISIONS					
NO.	BY:	DATE:	NO.	BY:	DATE:
1			3		
2			4		

SHEET NO.
W-7
TOTAL SHEETS
36