

**PARTIAL PLAN OF FOOTING**  
 (FOR SPLICE LENGTHS, SEE SHEET W-15)  
 (SPLICES NOT SHOWN FOR CLARITY)


NOTES:  
 DIMENSIONS ARE GIVEN ALONG THE FILL FACE OF WALL  
 CONTRACTOR SHALL CUT REINFORCING BARS AND PROVIDE  
 MINIMUM 2" CLEAR OF THE EXPANSION JOINT EACH SIDE.

PROJECT NO. U-5887  
HENDERSON COUNTY  
 STATION: 11+25.00 -L-  
 SHEET 3 OF 4

STATE OF NORTH CAROLINA  
 DEPARTMENT OF TRANSPORTATION  
 RALEIGH

**WALL FOOTING  
 DETAIL**

DocuSigned by:  
 Ryan Seal  
 130672A06E4438  
 8/19/2020 11:15 AM  
 TILER SHIPMAN

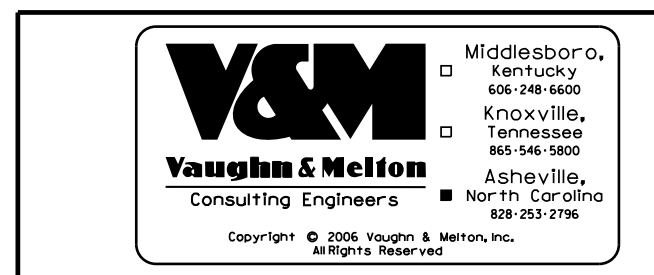

DRAWN BY: AW DATE: 07/2020  
 CHECKED BY: RTS DATE: 07/2020  
 ENG. OF RECORD: RTS DATE: 07/2020

DOCUMENT NOT CONSIDERED  
 FINAL UNLESS ALL  
 SIGNATURES COMPLETED

REVISIONS						SHEET NO.
NO.	BY:	DATE:	NO.	BY:	DATE:	W-9
1			3			TOTAL SHEETS
2			4			36