


NAD 83/NA 2011

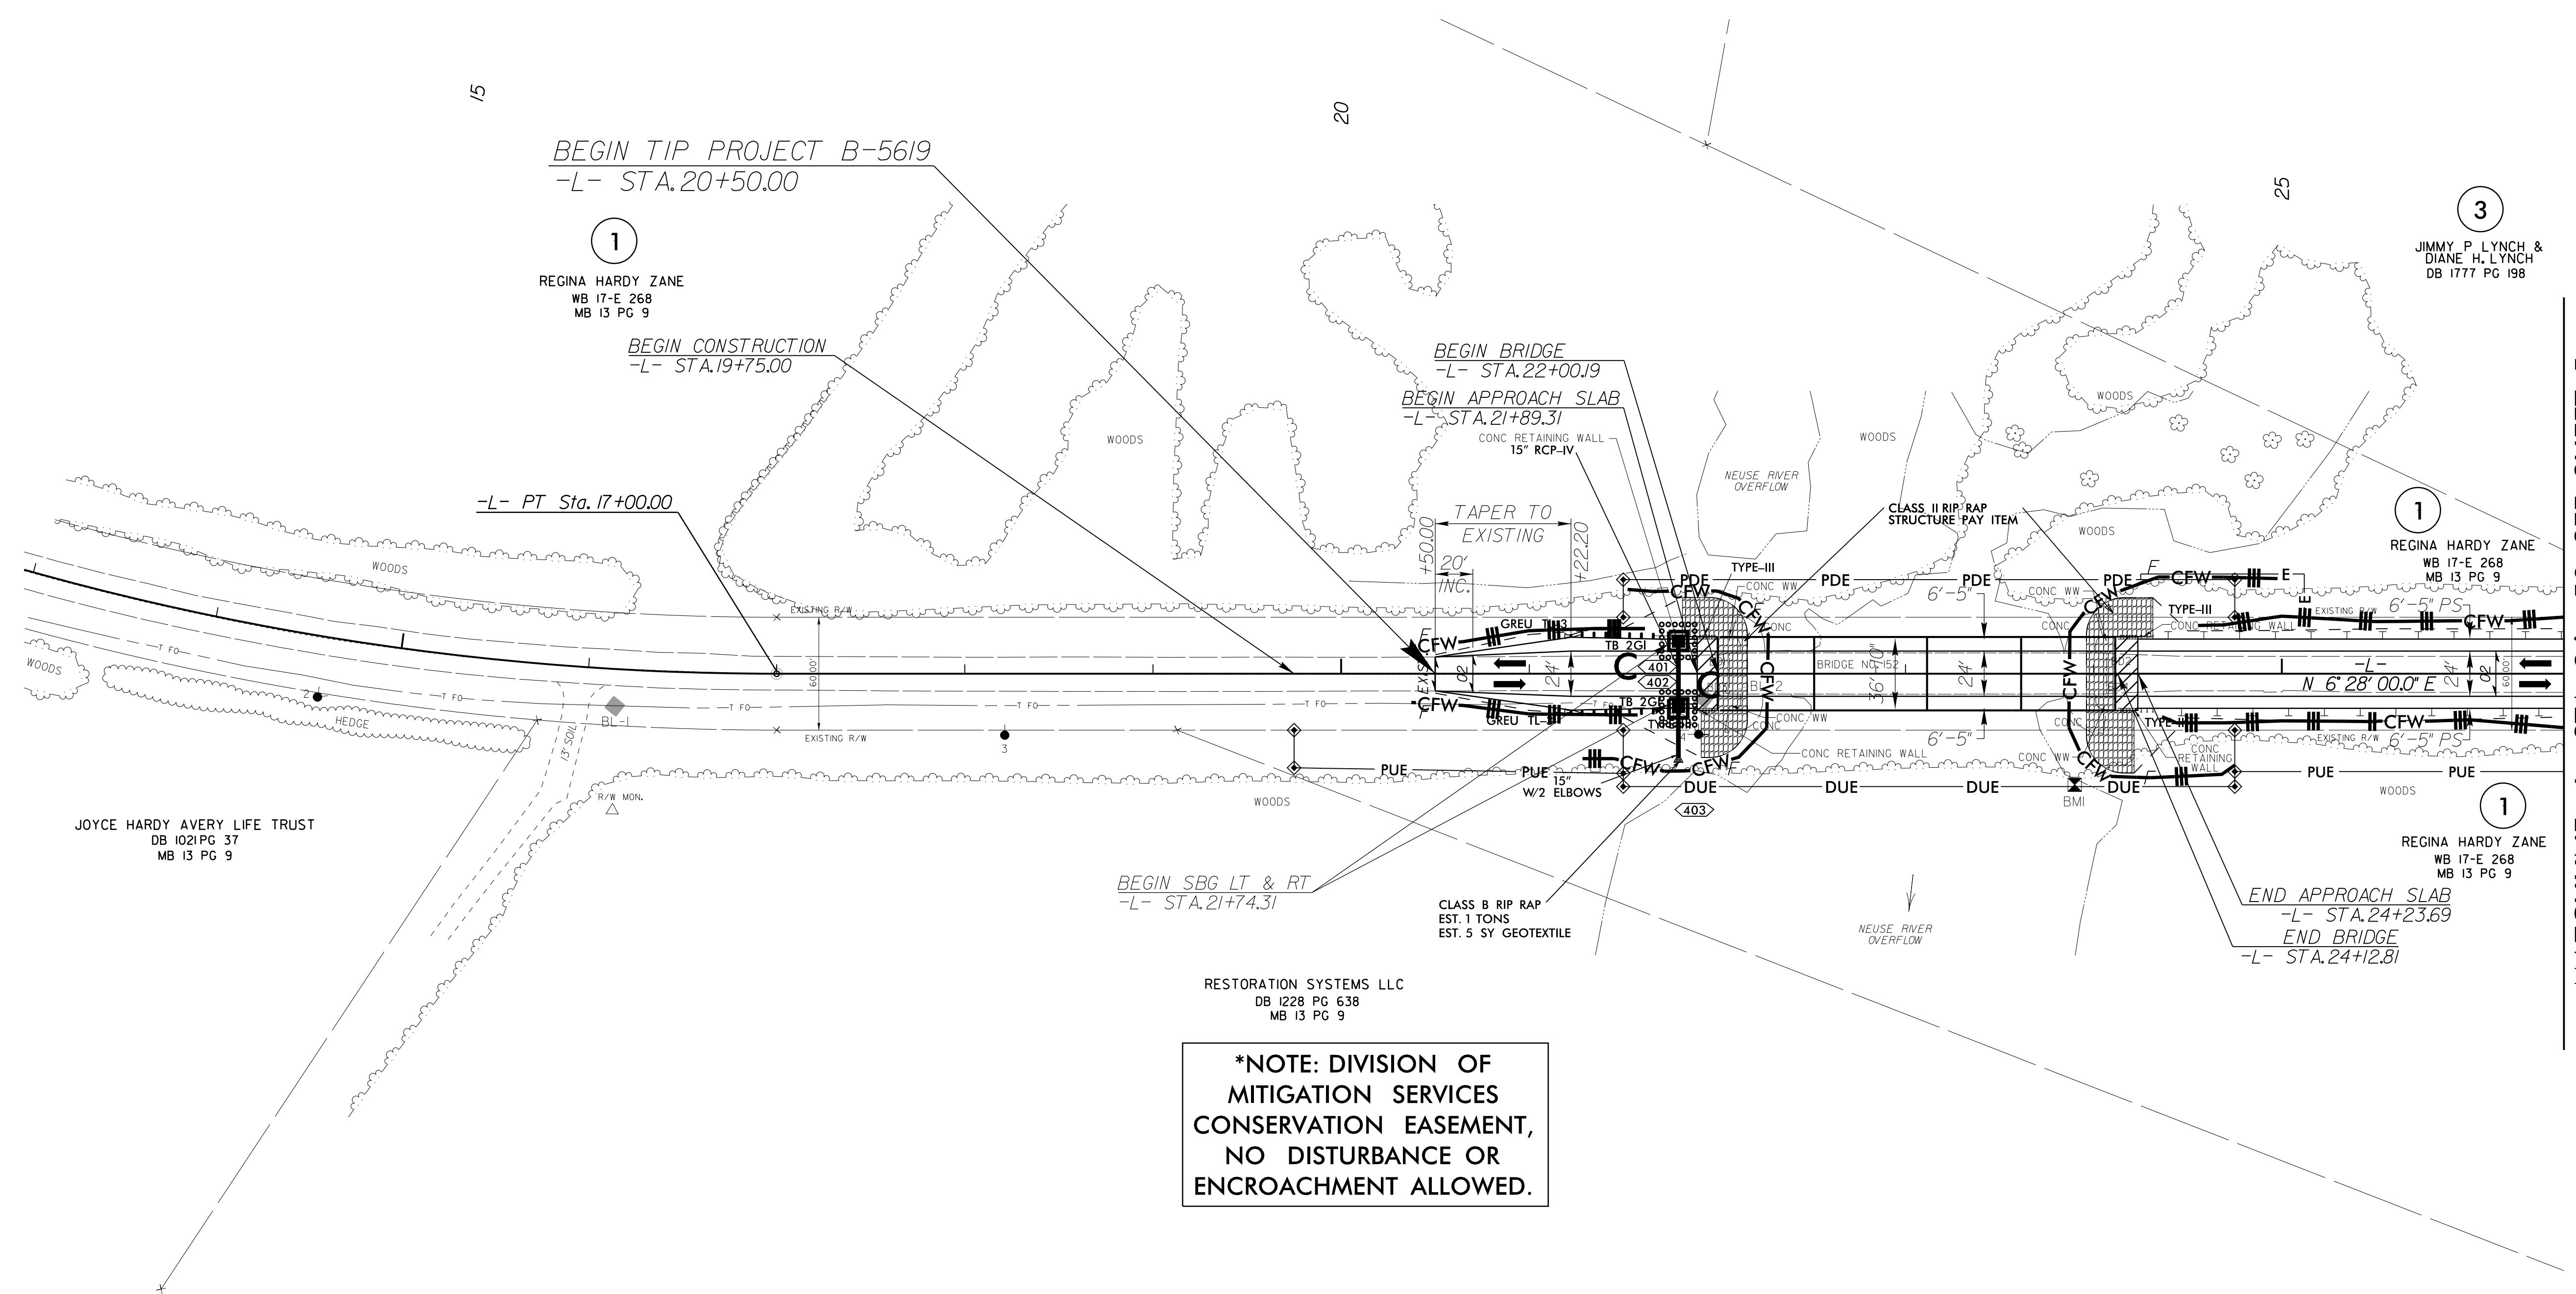

BEGIN TIP PROJECT B-5619
-L- STA. 20+50.00

1
REGINA HARDY ZANE
WB 17-E 268
MB 13 PG 9

BEGIN CONSTRUCTION
-L- STA. 19+75.00

-L- PT Sta. 17+00.00

BEGIN BRIDGE
-L- STA. 22+00.19
BEGIN APPROACH SLAB
-L- STA. 21+89.31

3
JIMMY P. LYNCH &
DIANE H. LYNCH
DB 1777 PG 198

1
REGINA HARDY ZANE
WB 17-E 268
MB 13 PG 9

JOYCE HARDY AVERY LIFE TRUST
DB 1021 PG 37
MB 13 PG 9

BEGIN SBG LT & RT
-L- STA. 21+74.31

CLASS B RIP RAP
EST. 1 TONS
EST. 5 SY GEOTEXTILE

1
REGINA HARDY ZANE
WB 17-E 268
MB 13 PG 9

END APPROACH SLAB
-L- STA. 24+23.69
END BRIDGE
-L- STA. 24+12.81

RESTORATION SYSTEMS LLC
DB 1228 PG 638
MB 13 PG 9

***NOTE: DIVISION OF
MITIGATION SERVICES
CONSERVATION EASEMENT,
NO DISTURBANCE OR
ENCROACHMENT ALLOWED.**

MATCHLINE -L- STA. 26 + 50 SEE SHEET 5