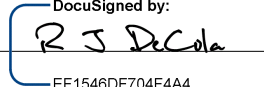



TIP NO.	SHEET NO.
B-5619	SIGN-1
APPROVED: 	DocuSigned by: Rick Decola E1548D7F4F4A4 03/17/2021
DATE:	03/17/2021
SEAL	
	
DOCUMENT NOT CONSIDERED FINAL UNLESS ALL SIGNATURES COMPLETED	

**STATE OF NORTH CAROLINA
DEPARTMENT OF TRANSPORTATION**

**SIGNING PLAN
LENOIR COUNTY**

**LOCATION: BRIDGE NO. 52 OVER NEUSE RIVER AND
BRIDGE NO. 152 OVER NEUSE RIVER OVERFLOW ON
SR 1389 (HARDY BRIDGE ROAD)**

T.I.P.: B-5619

CONTRACT: C204475

GENERAL NOTES

- . SIGNS FURNISHED BY THE STATE.
- . CONFIRM IN WRITING AT LEAST 4 MONTHS IN ADVANCE, THE ACTUAL DATE THE DEPARTMENT FURNISHED SIGNS WILL BE REQUIRED.
- . ALL TYPE 'D' SIGNS SHALL BE MOUNTED ON ONE U-CHANNEL POST UNLESS OTHERWISE INDICATED ON THE PLANS.
- . WHEN NOT STATIONED OR DIMENSIONED ON PLANS, ALL 'D' SIGNS SHALL BE FIELD LOCATED BY THE ENGINEER.
- . ALL EXISTING SIGNS ON "U" CHANNEL POST WITHIN THE PROJECT LIMITS SHALL BE REMOVED AND DISPOSED OF UNLESS OTHERWISE NOTED ON PLANS.
- . SEE ROADWAY PLANS FOR GUARD/GUIDE RAIL DETAILS.
- . SEE TRAFFIC CONTROL PLANS FOR TEMPORARY CONSTRUCTION SIGNING.

ROADWAY STANDARD DRAWINGS

THE FOLLOWING ROADWAY STANDARDS AS APPEAR IN "ROADWAY STANDARD DRAWING" - CONTRACT STANDARDS AND DEVELOPMENT UNIT - N.C. DEPARTMENT OF TRANSPORTATION - RALEIGH, N.C., DATED JANUARY 2018 ARE APPLICABLE TO THIS PROJECT AND BY REFERENCE HEREBY ARE CONSIDERED A PART OF THESE PLANS:

STD. NO.	TITLE
903.10	GROUND MOUNTED SIGN SUPPORTS
904.10	ORIENTATION OF GROUND MOUNTED SIGNS
904.50	MOUNTING OF TYPE 'D', 'E' AND 'F' SIGNS ON 'U' CHANNEL POSTS

SUMMARY OF QUANTITIES


ITEM NO.	DESC. NO.	SECT. NO.	ITEM DESCRIPTION	QUANTITY	UNIT
4072000000	901		SUPPORTS, 3-LB STEEL U-CHANNEL	20	L.F.
4096000000	904		SIGN ERECTION, TYPE D	2	EA.
4155000000	907		DISPOSAL OF SIGN SYSTEM, U-CHANNEL	2	EA.
4158000000	907		DISPOSAL OF SIGN SYSTEM, WOOD	8	EA.

INDEX

SHEET NO.	DESCRIPTION
SIGN-1	TITLE SHEET
SIGN-2	SIGNING PLAN SHEET

PLAN REVIEWED BY: NCDOT SIGNING AND DELINEATION UNIT

MATT SPRINGER, PE SIGNING & DELINEATION STANDARDS ENGINEER
AYMAN I. ALQUDWAH, PE SIGNING & DELINEATION REGIONAL ENGINEER

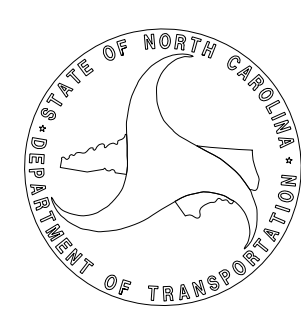

PLAN PREPARED FOR NCDOT BY:

RICK DECOLA, PE PROJECT ENGINEER
SURAJ SANGHANI, EI PROJECT DESIGN ENGINEER

Mead&Hunt

111 E. Hargett Street, Suite 300
 Raleigh, North Carolina 27601
 919-714-8670 | meadhunt.com
 NC License No. F-1235