
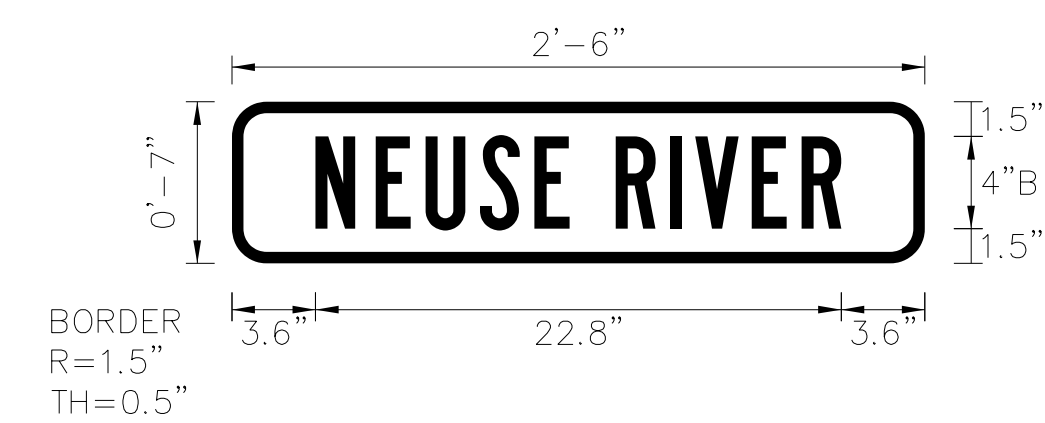


TIP NO. <b>B-5619</b>	SHEET NO. <b>SIGN-2</b>
APPROVED: <i>R J Decola</i> DATE: 03/17/2021	
SEAL 	
<b>DOCUMENT NOT CONSIDERED FINAL UNLESS ALL SIGNATURES COMPLETED</b>	


SIGN NUMBER: 301 TYPE: D QUANTITY: 2 SIGN WIDTH: 2'-6" HEIGHT: 0'-7" TOTAL AREA: 1.5 Sq.Ft. BORDER TYPE: FLUSH RECESS: 0" WIDTH: 0.5" RADII: 1.5" NO. Z BARS: LENGTH:	BACKG COLOR: Green COPY COLOR: White <table border="1"> <tr> <th>SYMBOL</th> <th>X</th> <th>Y</th> <th>WID</th> <th>HT</th> </tr> <tr><td> </td><td> </td><td> </td><td> </td><td> </td></tr> <tr><td> </td><td> </td><td> </td><td> </td><td> </td></tr> <tr><td> </td><td> </td><td> </td><td> </td><td> </td></tr> <tr><td> </td><td> </td><td> </td><td> </td><td> </td></tr> <tr><td> </td><td> </td><td> </td><td> </td><td> </td></tr> <tr><td> </td><td> </td><td> </td><td> </td><td> </td></tr> <tr><td> </td><td> </td><td> </td><td> </td><td> </td></tr> <tr><td> </td><td> </td><td> </td><td> </td><td> </td></tr> <tr><td> </td><td> </td><td> </td><td> </td><td> </td></tr> </table> MAT'L: 0.125" (3.2 mm) ALUMINUM	SYMBOL	X	Y	WID	HT	DESIGN BY: S.R. SANGHANI PROJECT ID: B-5619 CHECKED BY: R.J. DECOLA LOCATION: SR1389 (HARDY BRIDGE ROAD) Jan 28, 2021 DIV: 2
SYMBOL	X	Y	WID	HT	



Spacing Factor is 1 unless specified otherwise

Letter spacings are to start of next letter												Series/Size		
	N	E	U	S	E		R	I	V	E	R		Text Length	
	3.6	2.6	2.2	2.4	2.4	1.5	2	2.4	1.1	2.4	2.2	1.7	3.6	B 2000
														22.8

FILENAME: B5619\_Sgn\_SGN\_1 NORTH CAROLINA D.O.T. SIGN DETAIL

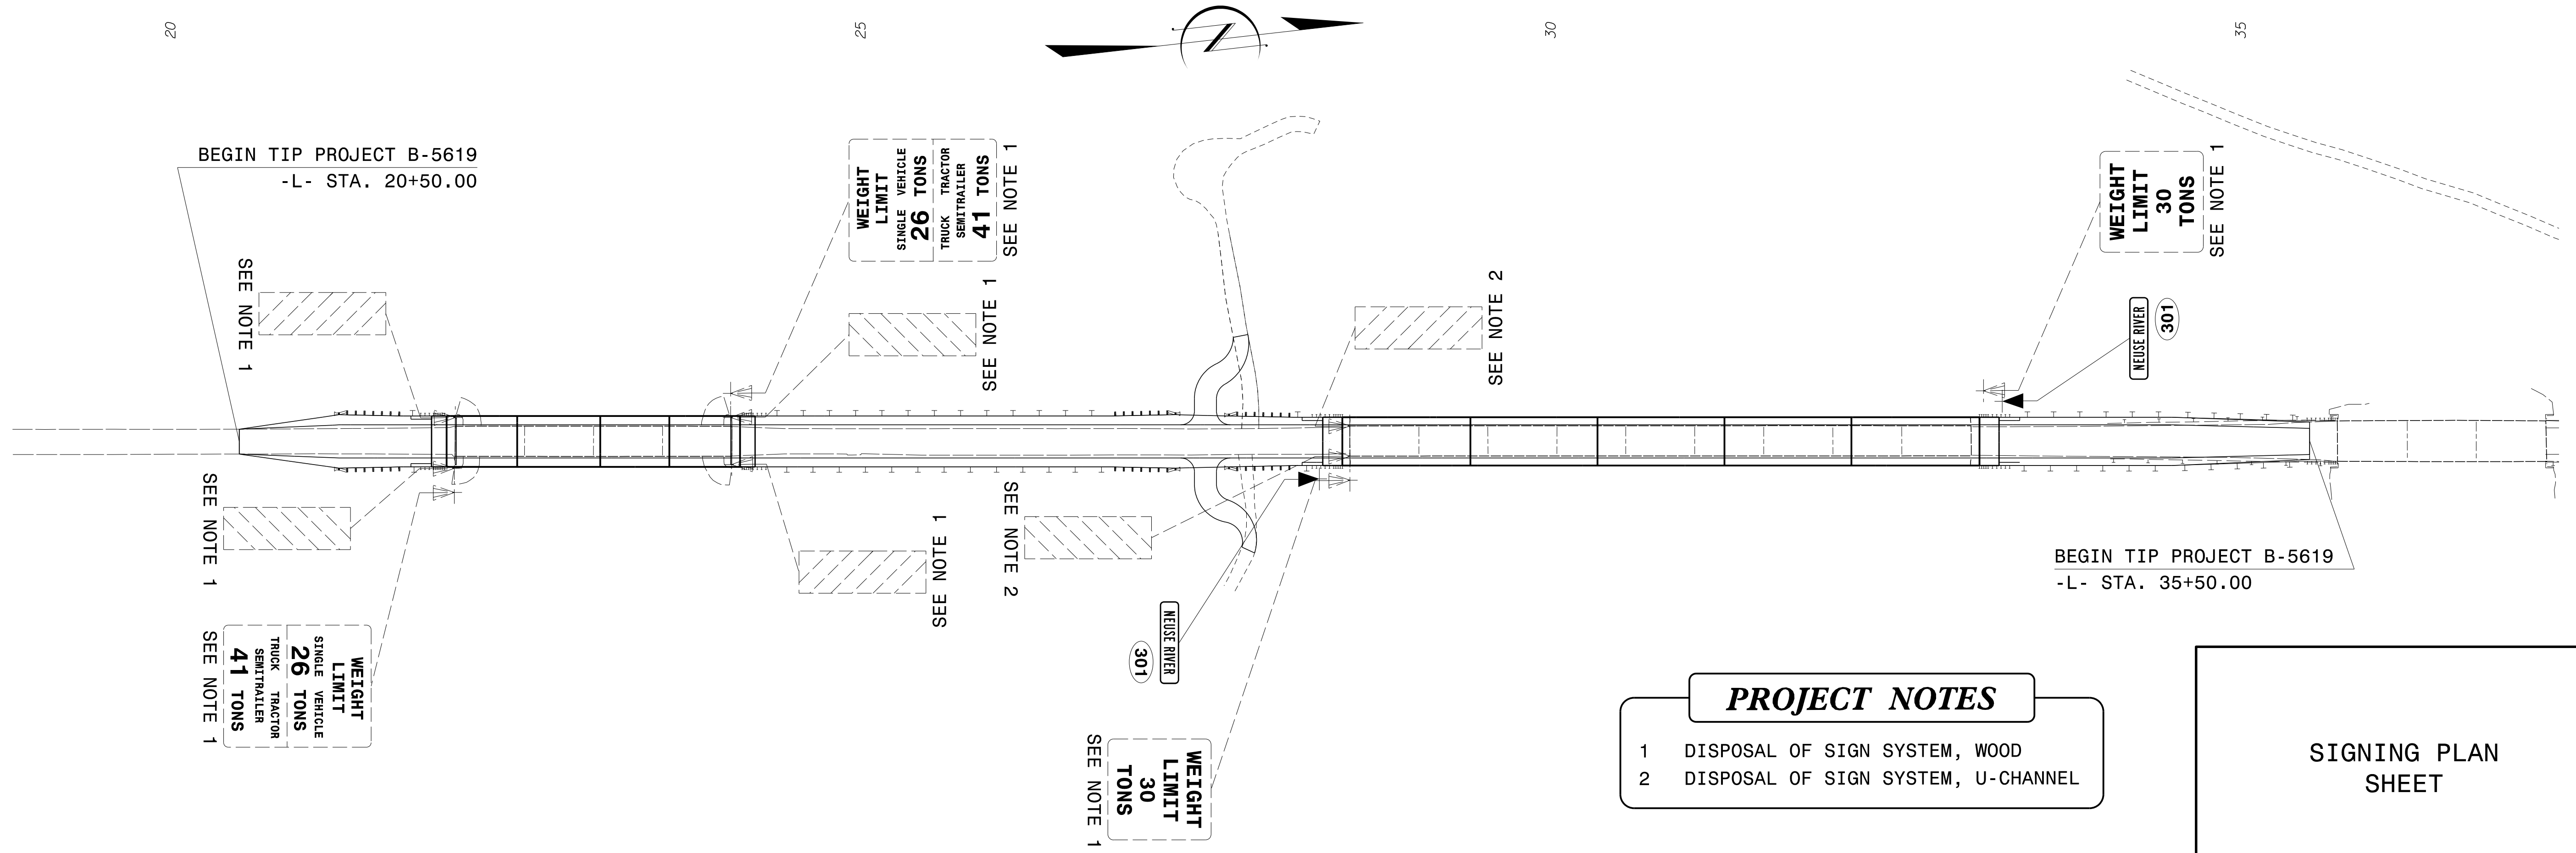

01/29/21  
 X:\4306200\180804.01\TECH\Traffic\Signing\Signing\B5619\_Sgn\_SGN\_2.dgn  
 User: rj2/srs