


09.08/99

TIP PROJECT: B-5619

STATE OF NORTH CAROLINA
DIVISION OF HIGHWAYS

| | |
|------------|-----------|
| T.I.P. NO. | SHEET NO. |
| B-5619 | UO-1 |



NOTE:
ALL UTILITY WORK SHOWN ON THIS SHEET WILL BE DONE BY OTHERS.
NO PAYMENT WILL BE MADE TO THE CONTRACTOR FOR UTILITY WORK SHOWN ON THIS SHEET.

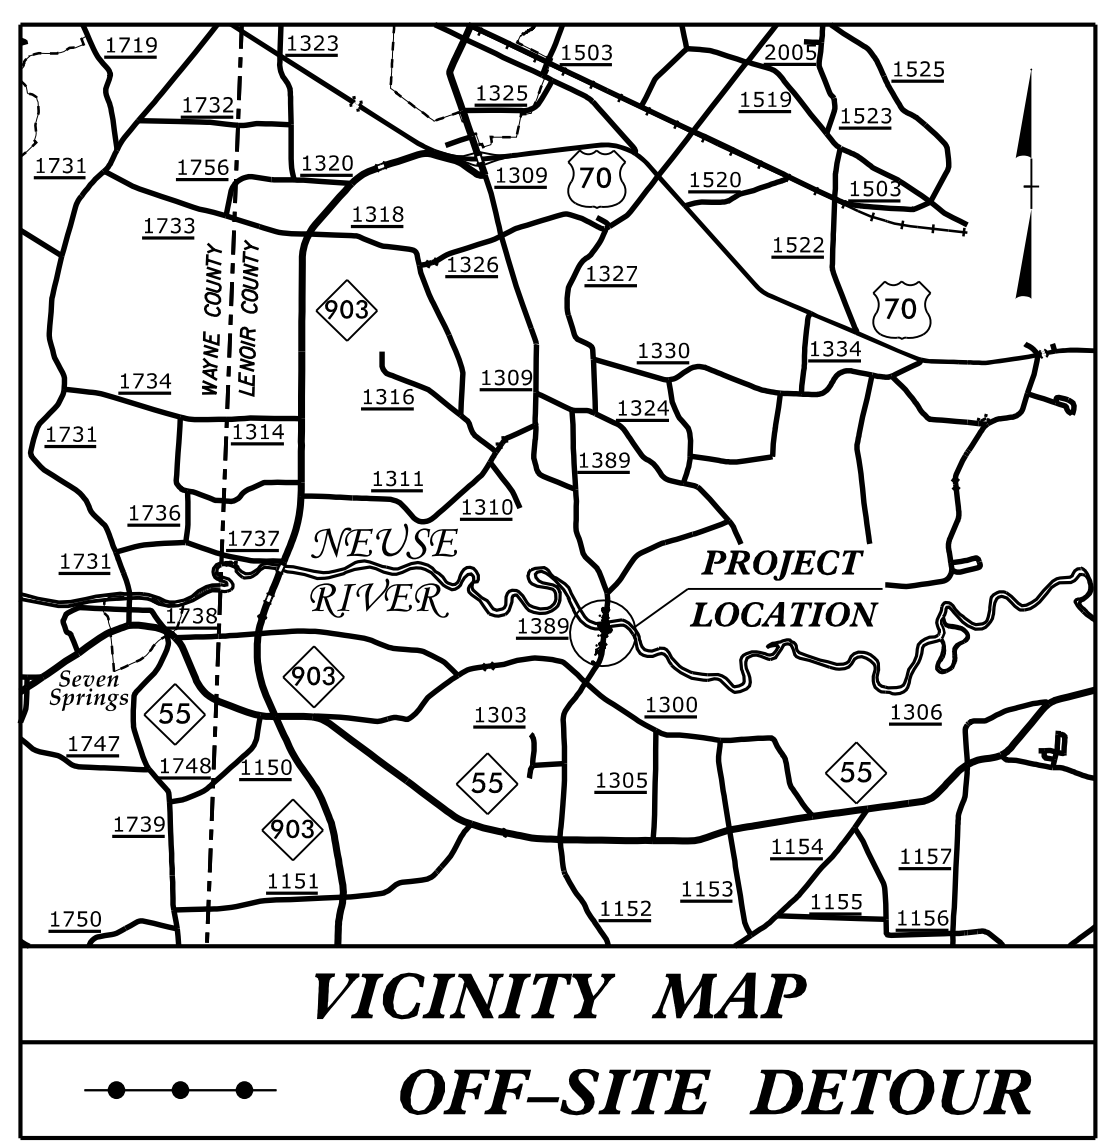


**UTILITIES BY OTHERS PLANS
LENOIR COUNTY**

**LOCATION: BRIDGE NO. 52 OVER NEUSE RIVER AND
BRIDGE NO. 152 OVER NEUSE OVERFLOW
ON SR 1389 (HARDY BRIDGE ROAD)**

**TYPE OF WORK: RELOCATION OF POWER AND
COMMUNICATION**

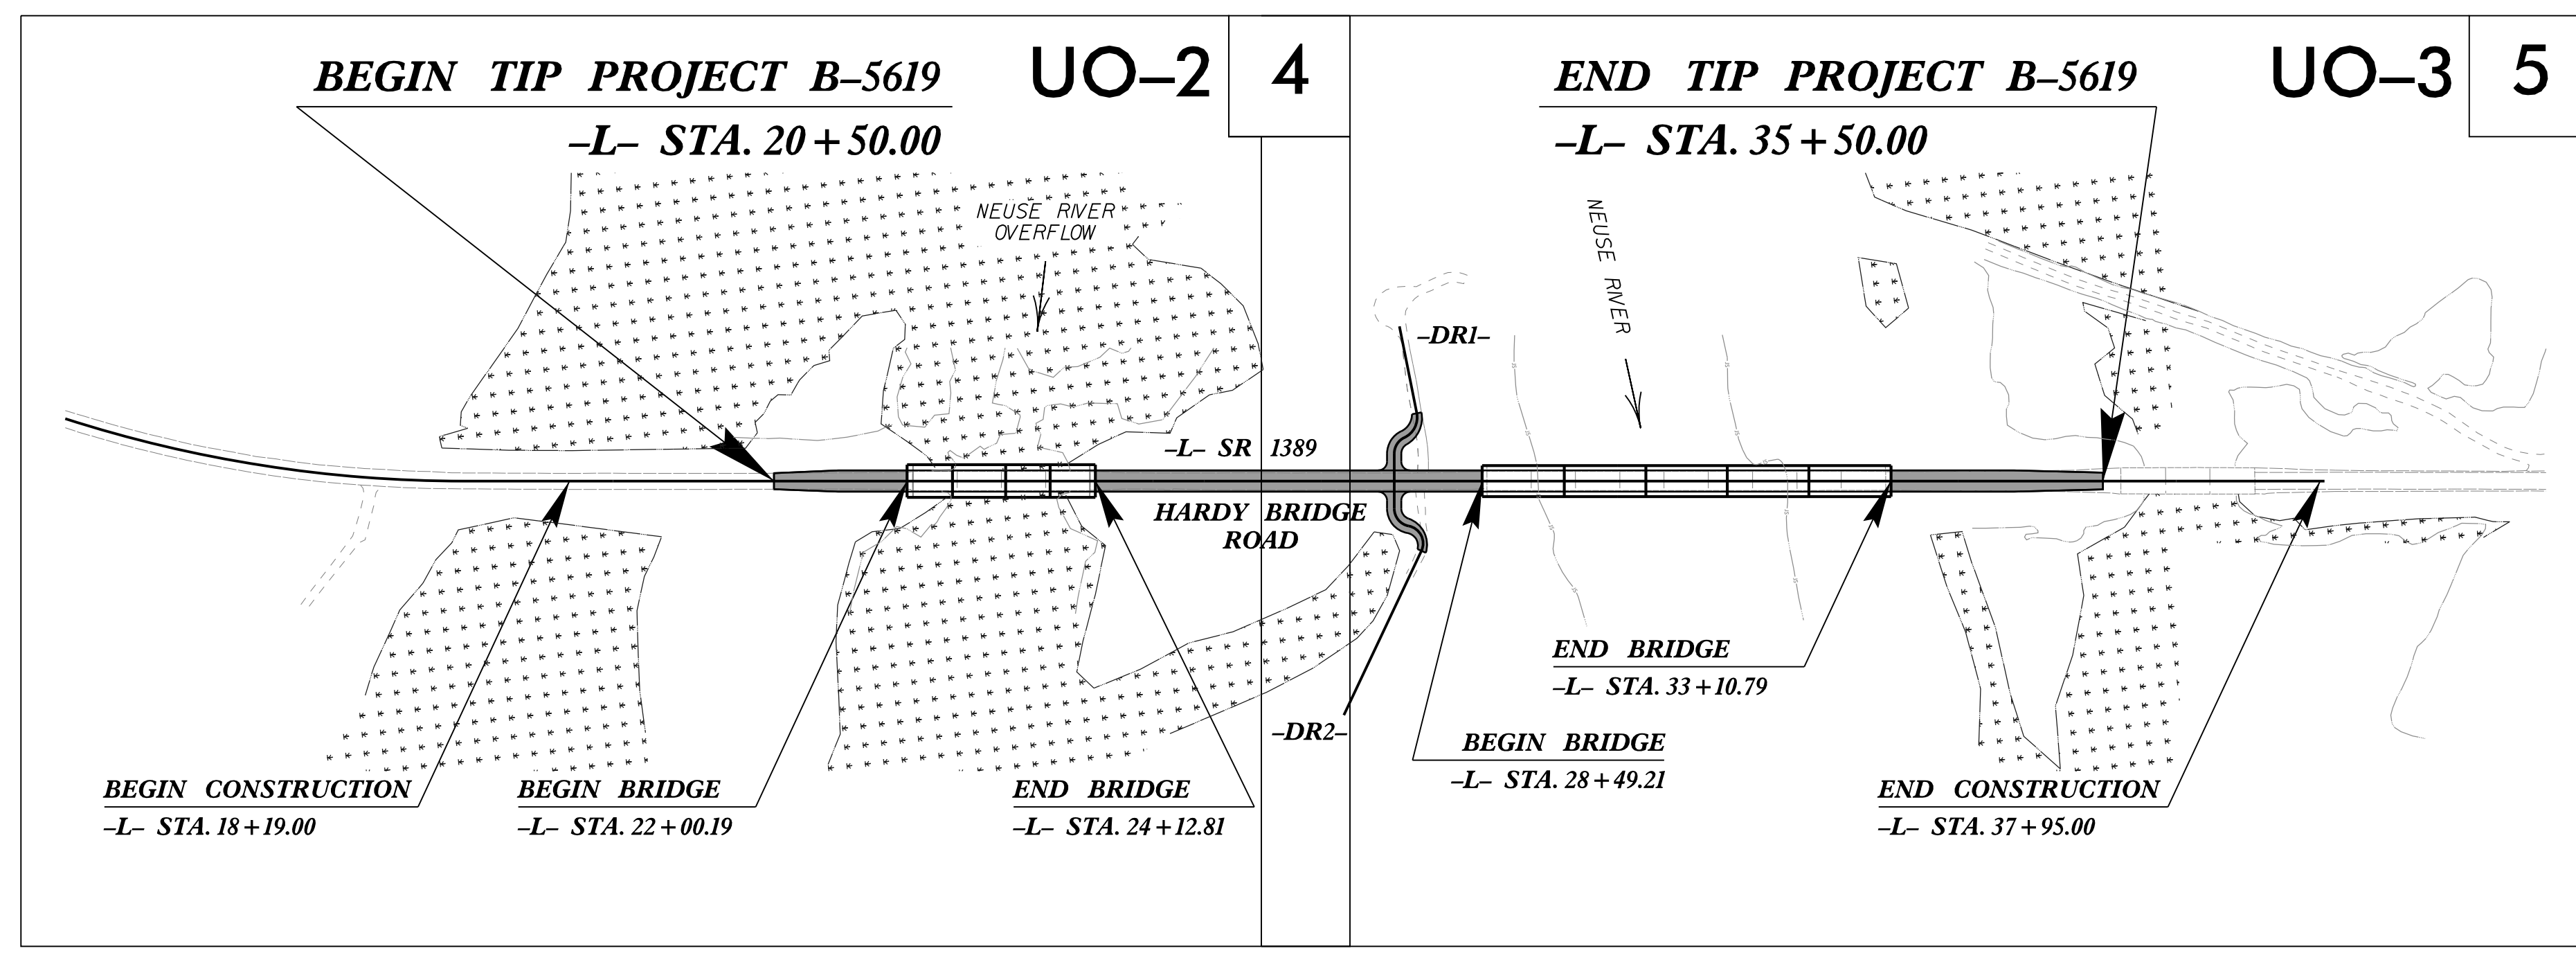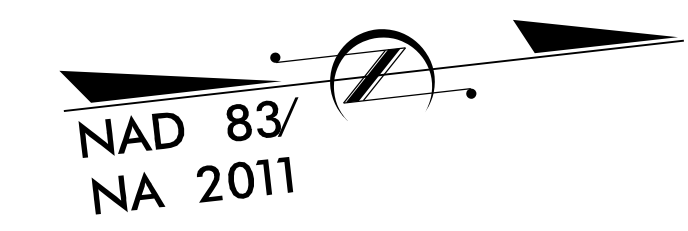

16-MAR-2021 14:10
X:\1506200\180804_01\TECH\Utilities\UBO\B5619_Ut_1_tsh_UO1_psh.dgn
\$\$\$\$\$SERVNAME\$\$\$\$\$

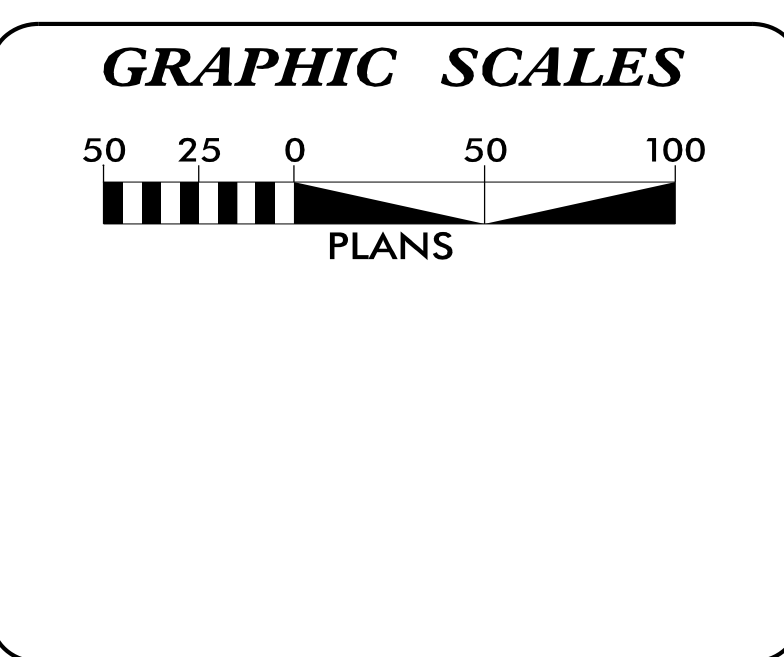

INDEX OF SHEETS

| SHEET NO.: | DESCRIPTION: |
|----------------|-----------------|
| UO-1 | TITLE SHEET |
| UO-2 THRU UO-3 | UBO PLAN SHEETS |

UTILITY OWNERS WITH CONFLICTS

(A) POWER - TRI-COUNTY EMC
(B) FIBER OPTIC - CENTURY LINK

PREPARED FOR NCDOT IN THE OFFICE OF:

Mead&Hunt

111 E. Hargett Street, Suite 300
Raleigh, North Carolina 27601
919-714-8670 | meadhunt.com
NC License No. F-1235

Rick DeCola, PE PROJECT MANAGER
Kevin Barnes, PE UTILITY MANAGER
Jennifer Smith, PE UTILITY COORDINATOR

**DIVISION OF HIGHWAYS
UTILITIES UNIT**
1555 MAIL SERVICES CENTER
RALEIGH, NC 27699-1555
PHONE (919) 707-6690
FAX (919) 250-4151

Nabil Hamdan REGIONAL UTILITIES ENGINEER
Kelvin Martin, EI SENIOR UTILITIES ENGINEER
Kyle Pleasant REGIONAL UTILITY COORDINATOR
Larry James SENIOR UTILITY COORDINATOR