

UTILITIES BY OTHERS

ALL PROPOSED UTILITY WORK SHOWN ON THIS SHEET WILL BE DONE BY OTHERS. NO PAYMENT WILL BE MADE TO THE CONTRACTOR FOR PROPOSED UTILITY WORK SHOWN ON THIS SHEET.



TO BE ABANDONED

U/G COMMUNICATION
(CENTURYLINK)


O/H POWER
(TRI-COUNTY EMC)

O/H JOINT-USE
POWER (TRI-COUNTY EMC)
COMMUNICATION (CENTURYLINK)

O/H JOINT-USE
POWER (TRI-COUNTY EMC)
COMMUNICATION (CENTURYLINK)

***NOTE: DIVISION OF
MITIGATION SERVICES
CONSERVATION EASEMENT,
NO DISTURBANCE OR
ENCROACHMENT ALLOWED.**

MATCHLINE -L- STA. 26 + 50.00 SEE SHEET UO-3

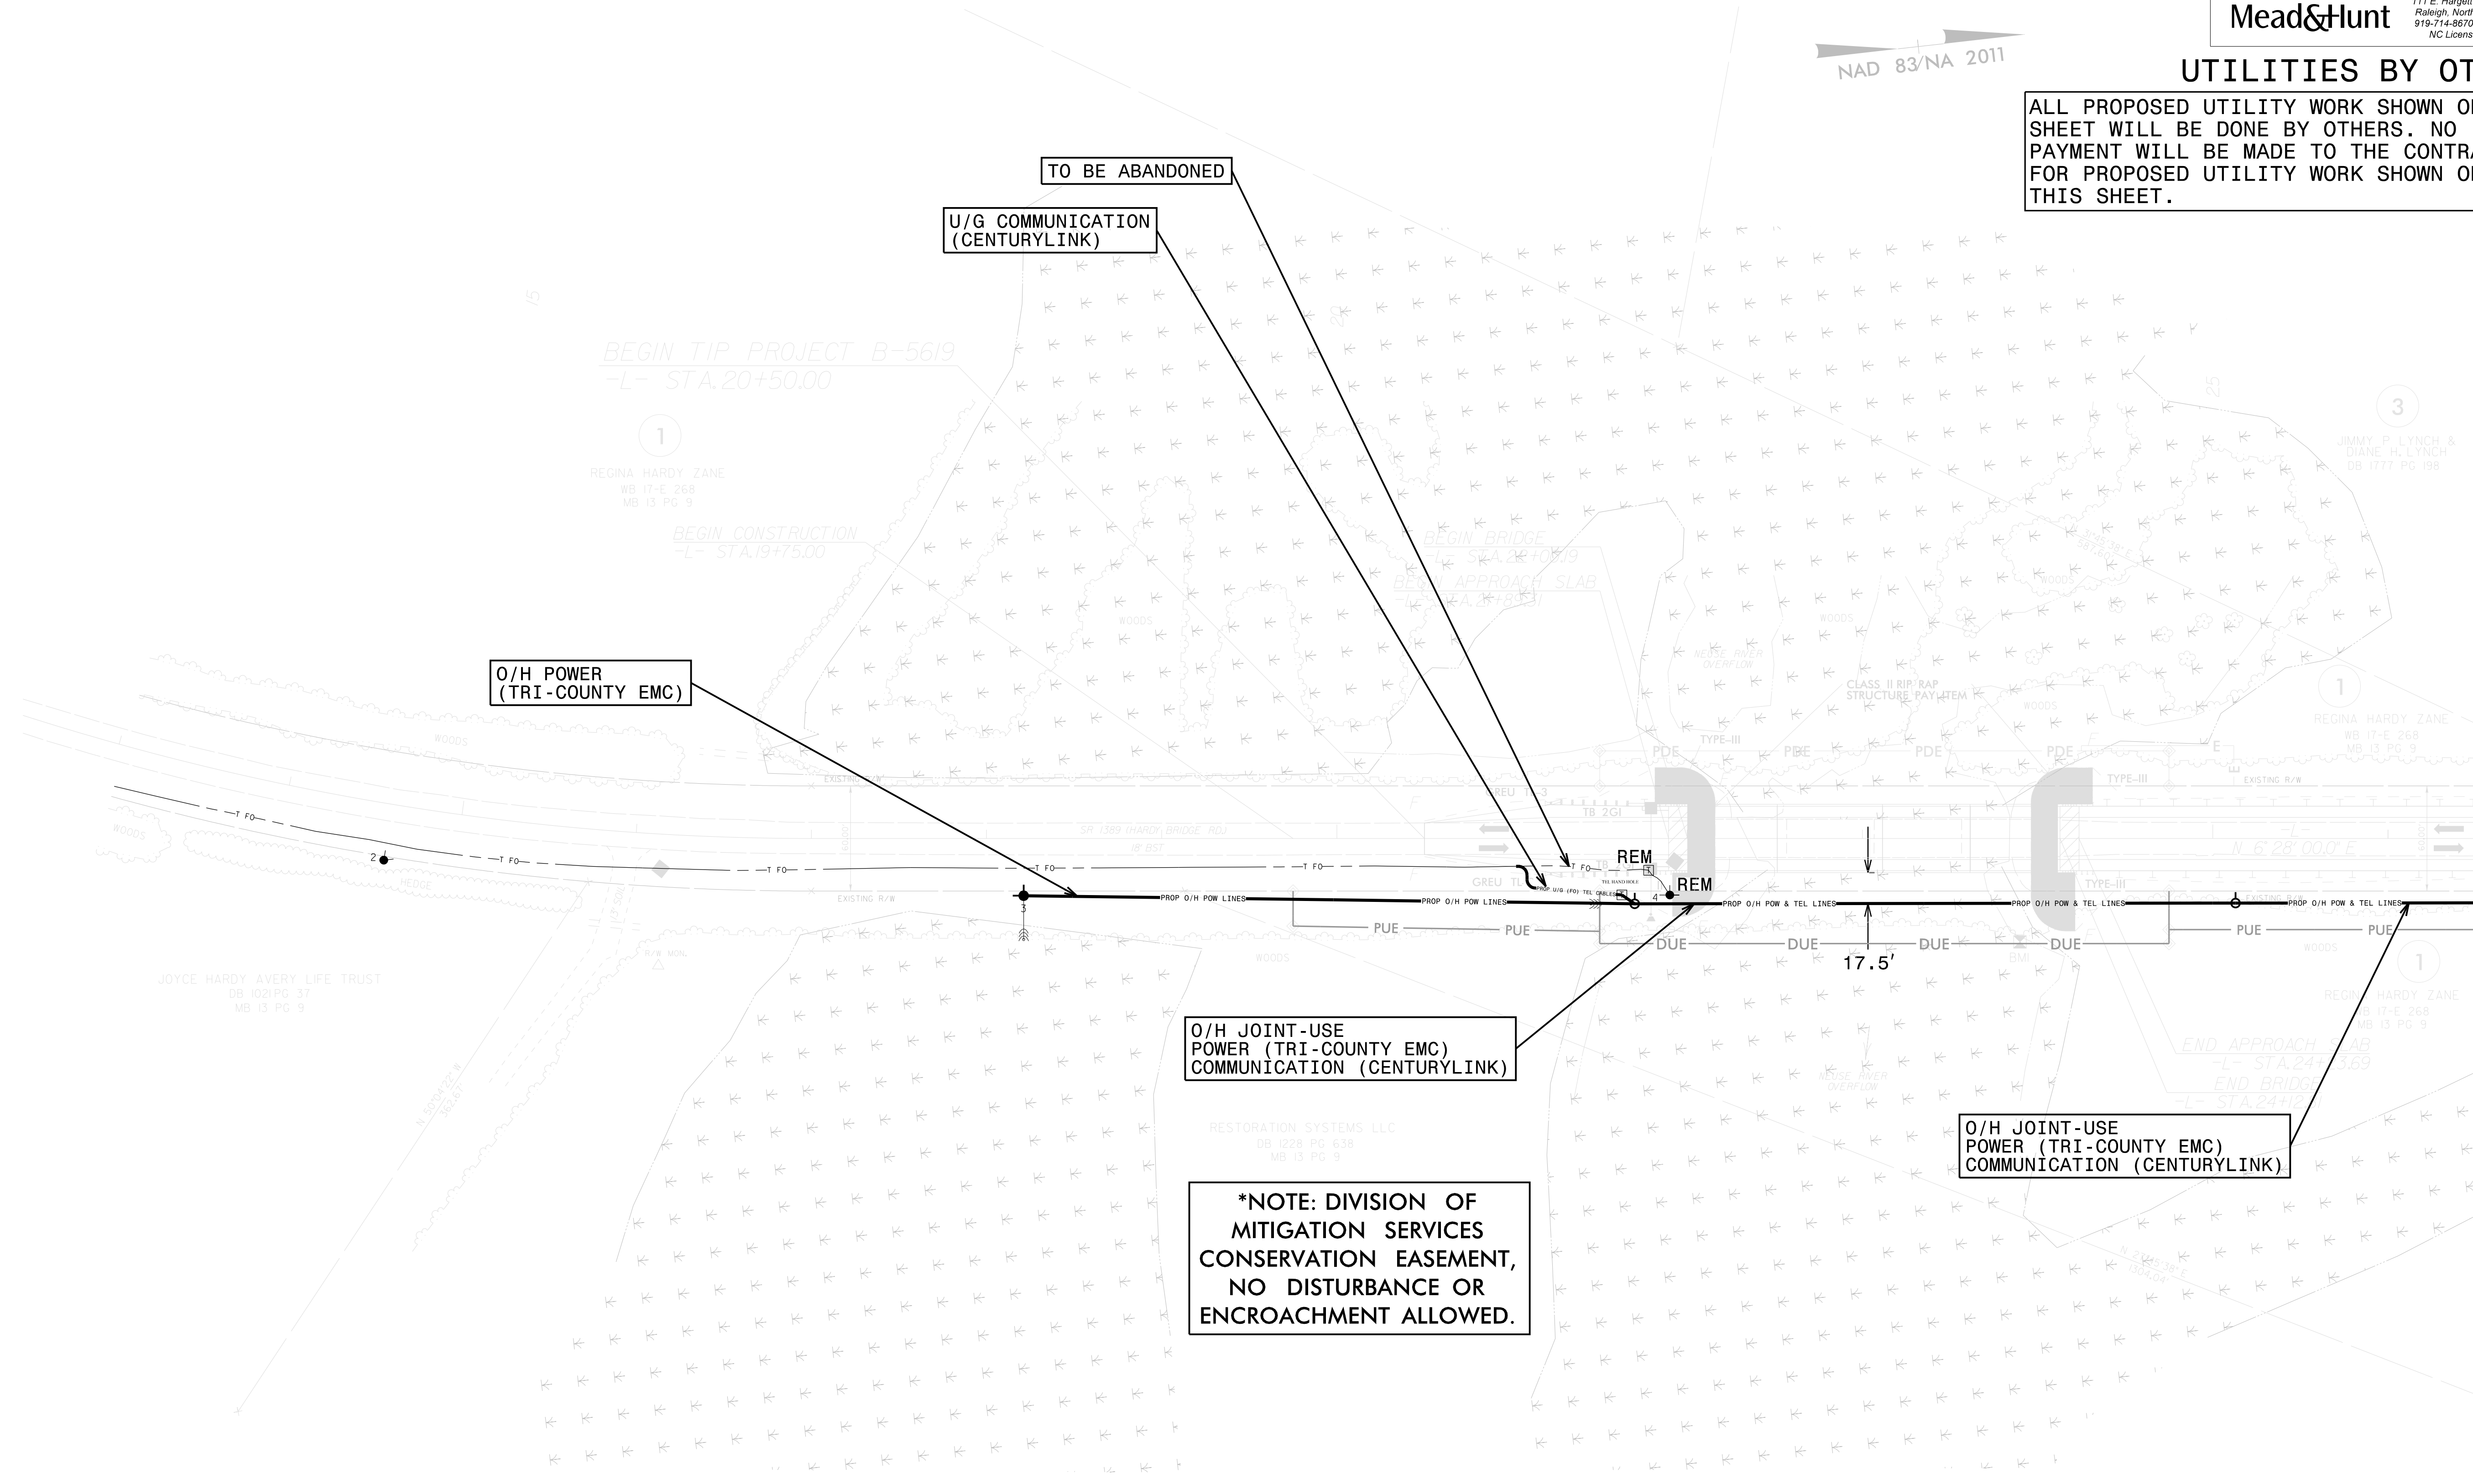

5/14/99

15 MAY 2009 09:19
 C:\Users\jsh\Documents\Projects\B5619_U0-2_U02.psh.dgn