


**SPAN D**

**NOTES**

FOR POUR SEQUENCE AND LOCATION OF TRANSVERSE CONSTRUCTION JOINTS, SEE 'BILL OF MATERIALS' SHEET.



111 E. Hargett Street  
Suite 300  
Raleigh, NC 27601  
919-714-8670  
meadhunt.com  
NC License No. F-1235

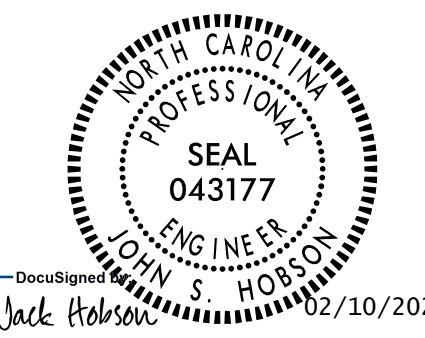

DOCUMENT NOT CONSIDERED FINAL UNLESS ALL SIGNATURES COMPLETED

PROJECT NO. B-5619  
LENOIR COUNTY  
STATION: 30+80.00 -L-

SHEET 4 OF 5

STATE OF NORTH CAROLINA  
DEPARTMENT OF TRANSPORTATION  
RALEIGH  
SUPERSTRUCTURE  
**PLAN OF SPANS**

DRAWN BY : J.S. HOBSON DATE : 11/05/20  
CHECKED BY : J.A. LEE DATE : 12/07/20  
DESIGN ENGINEER OF RECORD : J.S. HOBSON DATE : 02/09/21

REVISIONS						SHEET NO.
NO.	BY:	DATE:	NO.	BY:	DATE:	S1-11
1			3			TOTAL SHEETS
2			4			40