


PLAN OF GIRDER

- ① 6-S2 (PAIRS) @ 6" CTS.
- ② 8-S1 (PAIRS) @ 6" CTS.

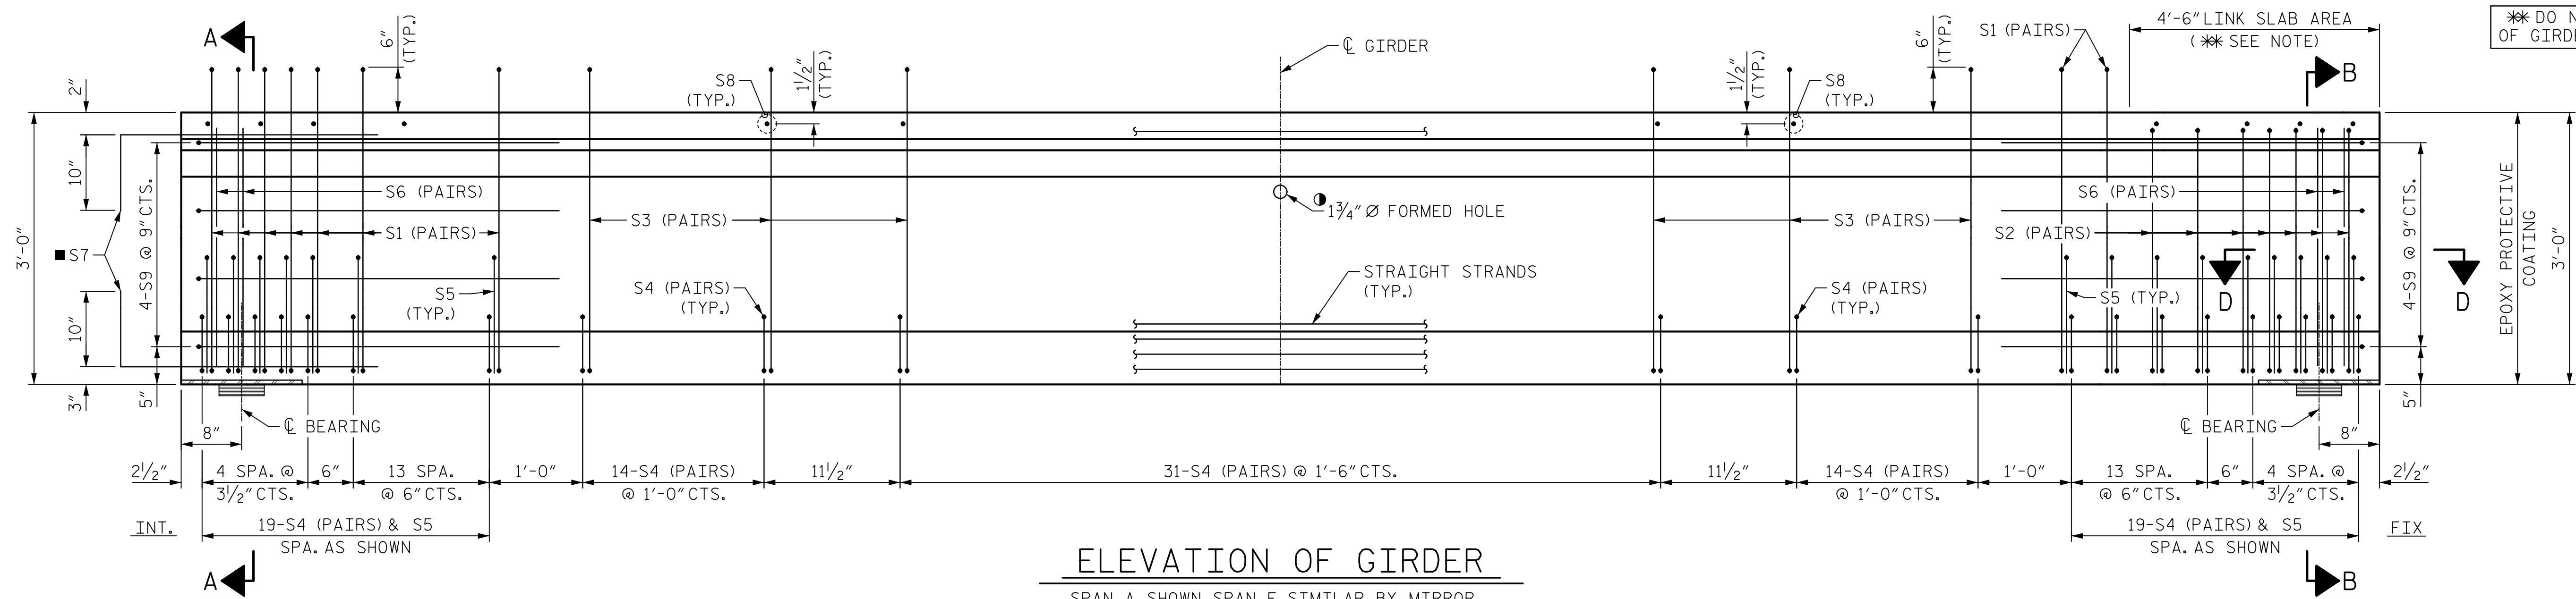

ELEVATION OF GIRDER

- SPAN A SHOWN, SPAN E SIMILAR BY MIRROR.
- FOR S7 BARS, SEE "DETAIL A" ON SHEET 5 OF 5.
- SEE "PARTIAL ELEVATION" ON SHEET 4 OF 5 FOR ADDITIONAL REINFORCEMENT AND DETAILS.
- FOR SECTION VIEWS, SEE SHEET 4 OF 5.

***DO NOT RAKE TOP OF GIRDER IN THIS AREA**



111 E. Hargett Street
Suite 300
Raleigh, NC 27601
919-714-8670
meadhunt.com
NC License No. F-1235



PROJECT NO. B-5619
LENOIR COUNTY
STATION: 30+80.00 -L-

SHEET 1 OF 5

STATE OF NORTH CAROLINA
DEPARTMENT OF TRANSPORTATION
RALEIGH
SUPERSTRUCTURE
F.I.B. 36"
PRESTRESSED
CONCRETE GIRDER
(SPANS A & E)

DRAWN BY : J.S. HOBSON DATE : 11/24/20
CHECKED BY : J.A. BOYER DATE : 12/16/20
DESIGN ENGINEER OF RECORD : J.S. HOBSON DATE : 02/09/21

DOCUMENT NOT CONSIDERED
FINAL UNLESS ALL
SIGNATURES COMPLETED

REVISIONS						SHEET NO.
NO.	BY:	DATE:	NO.	BY:	DATE:	S1-14
1			3			TOTAL SHEETS
2			4			40