


PLAN OF GIRDER

- ① 6-S2 (PAIRS) @ 6" CTS.
- ② 8-S1 (PAIRS) @ 6" CTS.

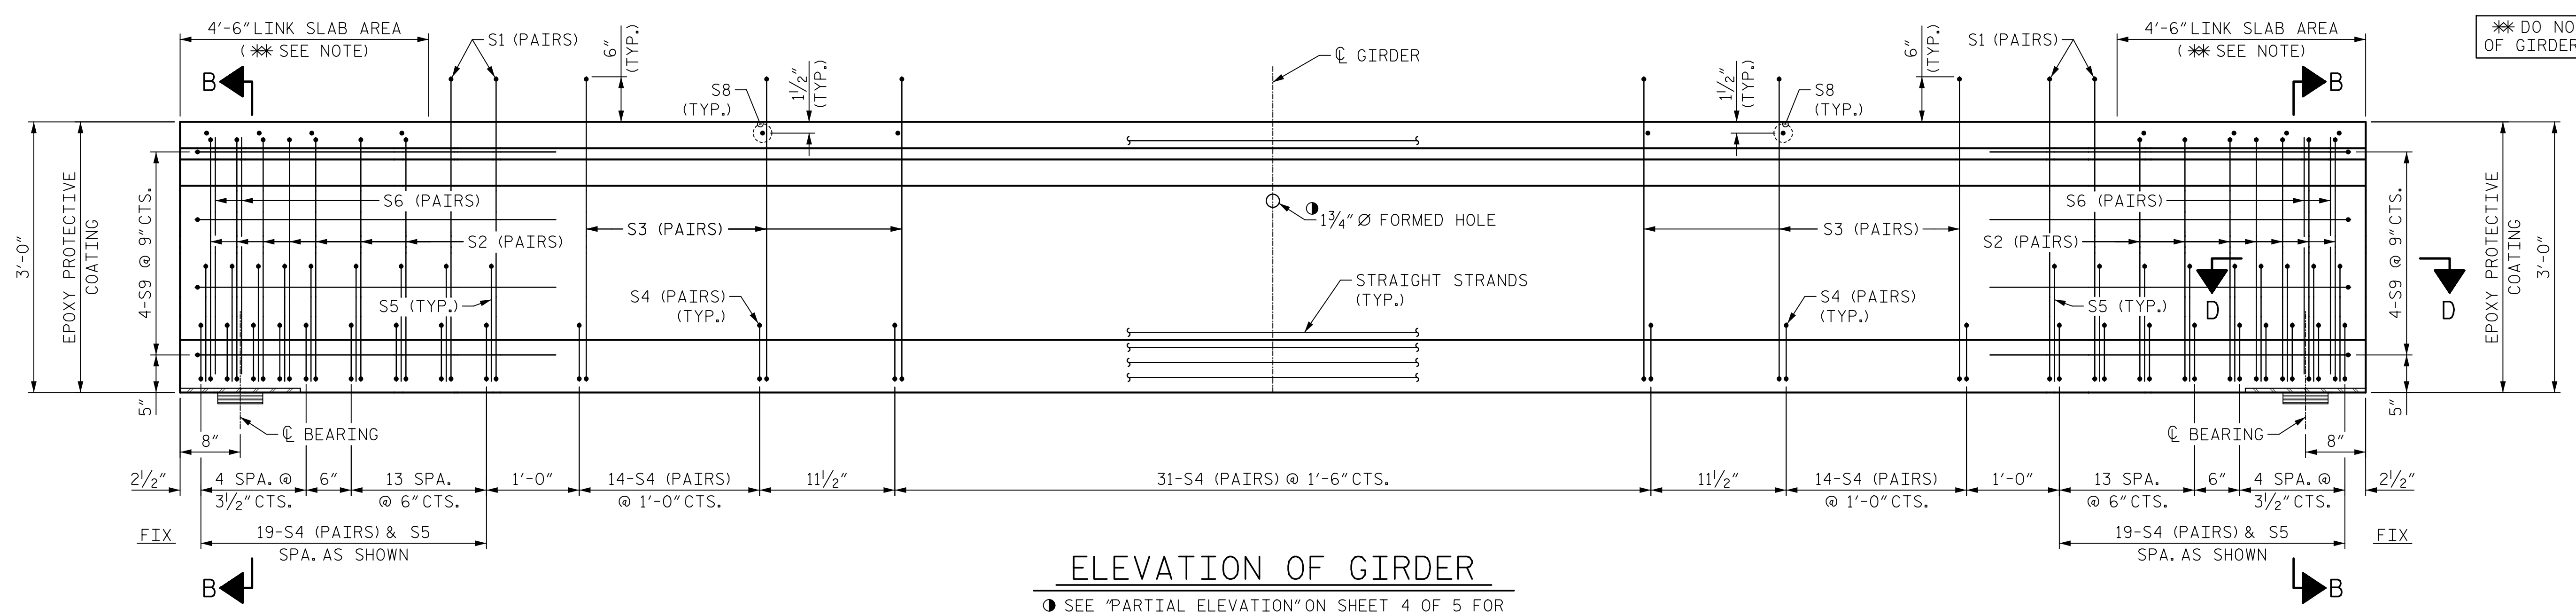

ELEVATION OF GIRDER

● SEE "PARTIAL ELEVATION" ON SHEET 4 OF 5 FOR ADDITIONAL REINFORCEMENT AND DETAILS.  
FOR SECTION VIEWS, SEE SHEET 4 OF 5.

**\*\* DO NOT RAKE TOP OF GIRDER IN THIS AREA**

DRAWN BY : J.S. HOBSON DATE : 11/24/20  
 CHECKED BY : J.A. BOYER DATE : 12/16/20  
 DESIGN ENGINEER OF RECORD : J.S. HOBSON DATE : 02/09/21



111 E. Hargett Street  
 Suite 300  
 Raleigh, NC 27601  
 919-714-8670  
 meadhunt.com  
 NC License No. F-1235



DOCUMENT NOT CONSIDERED FINAL UNLESS ALL SIGNATURES COMPLETED

PROJECT NO. B-5619  
LENOIR COUNTY  
 STATION: 30+80.00 -L-

SHEET 3 OF 5

STATE OF NORTH CAROLINA  
 DEPARTMENT OF TRANSPORTATION  
 RALEIGH  
 SUPERSTRUCTURE  
 F.I.B. 36"  
 PRESTRESSED  
 CONCRETE GIRDER  
 (SPAN D)

REVISIONS						SHEET NO.
NO.	BY:	DATE:	NO.	BY:	DATE:	S1-16
1			3			TOTAL SHEETS
2			4			40