



LAYOUT FOR COMPUTING AREA
 REINFORCED CONCRETE DECK SLAB
 (SQ. FT. = 17,592)

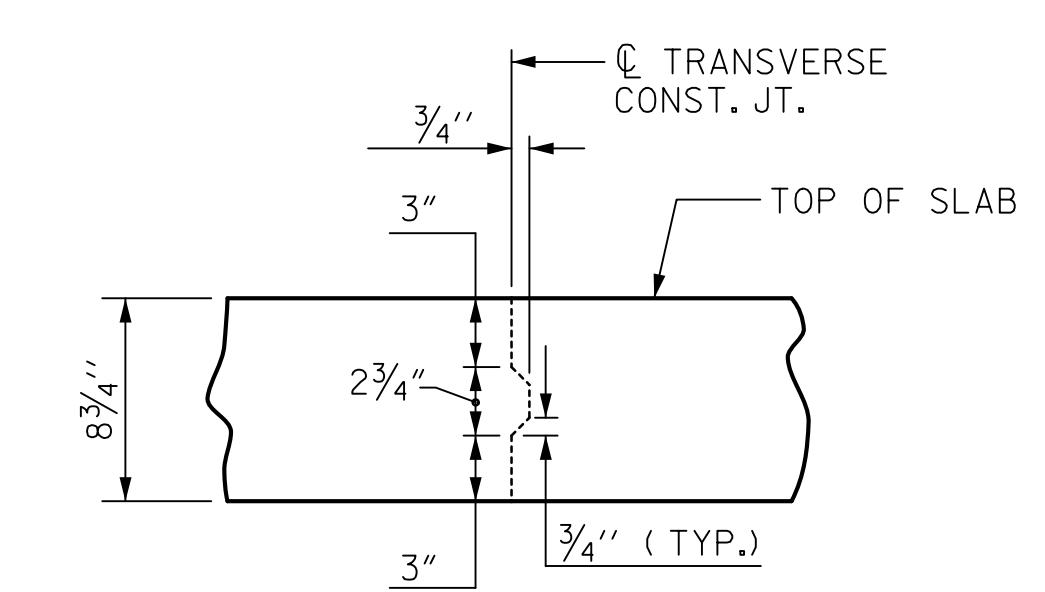

TRANSVERSE CONSTRUCTION JOINT DETAIL
 NOTE: REINFORCING STEEL IN SLAB NOT SHOWN.
 LONGITUDINAL REINFORCING STEEL SHALL BE
 CONTINUOUS THROUGH JOINT.

Mead & Hunt
 111 E. Hargett Street
 Suite 300
 Raleigh, NC 27601
 919-714-8670
 meadhunt.com
 NC License No. F-1235

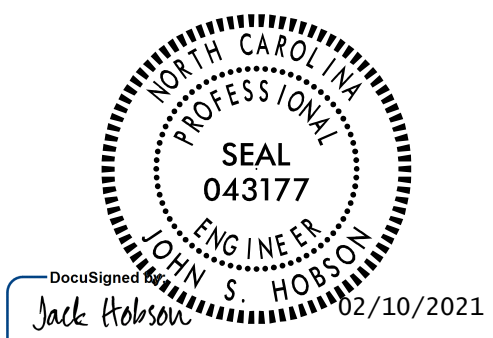

PROJECT NO. B-5619
LENOIR COUNTY
 STATION: 30+80.00 -L-
 SHEET 1 OF 2

STATE OF NORTH CAROLINA
 DEPARTMENT OF TRANSPORTATION
 RALEIGH
 SUPERSTRUCTURE

BILL OF MATERIAL

DRAWN BY : J.S. HOBSON DATE : 11/18/20
 CHECKED BY : J.A. LEE DATE : 12/07/20
 DESIGN ENGINEER OF RECORD : J.S. HOBSON DATE : 02/09/21

DOCUMENT NOT CONSIDERED
 FINAL UNLESS ALL
 SIGNATURES COMPLETED

REVISIONS						SHEET NO.
NO.	BY:	DATE:	NO.	BY:	DATE:	S1-24
1			3			TOTAL SHEETS
2			4			40