



SECTION ALONG -L-

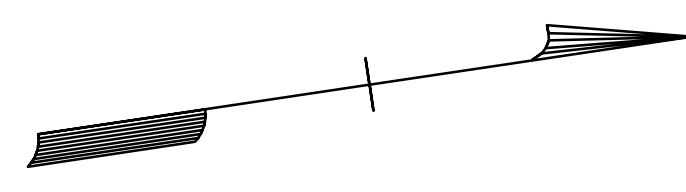

I HEREBY CERTIFY THESE PLANS ARE THE AS-BUILT PLANS

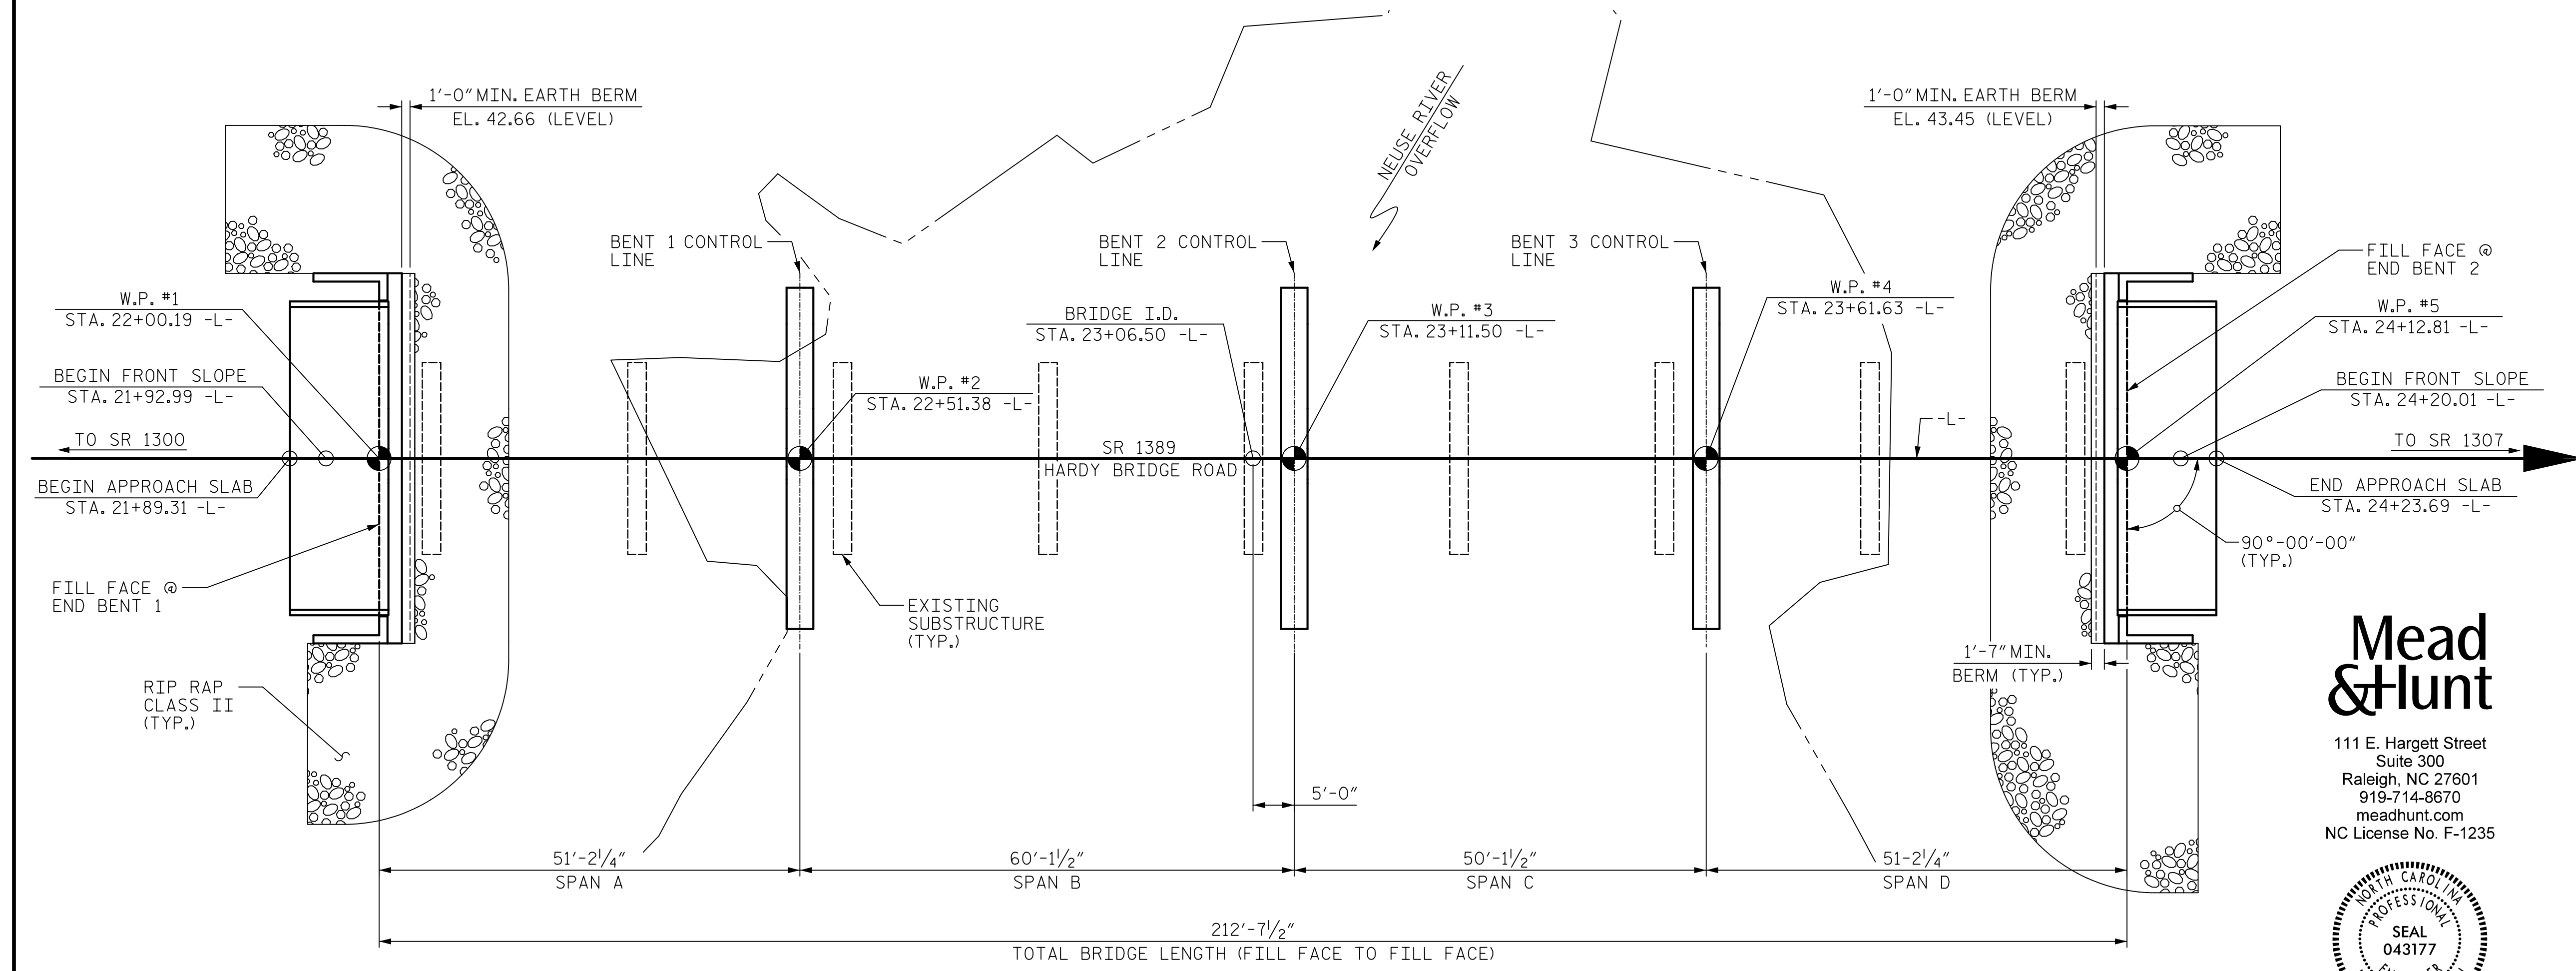

PLAN

Mead & Hunt
 111 E. Hargett Street
 Suite 300
 Raleigh, NC 27601
 919-714-8670
 meadhunt.com
 NC License No. F-1235



PROJECT NO. B-5619
LENOIR COUNTY
 STATION: 23+06.50 -L-
 SHEET 1 OF 2 REPLACES BRIDGE NO. 152

STATE OF NORTH CAROLINA
 DEPARTMENT OF TRANSPORTATION
 RALEIGH

GENERAL DRAWING
 FOR BRIDGE OVER NEUSE
 RIVER OVERFLOW ON SR 1389
 BETWEEN SR 1300 & SR 1307

DRAWN BY : J.S. HOBSON DATE : 12/22/20
 CHECKED BY : J.A. BOYER DATE : 01/02/21
 DESIGN ENGINEER OF RECORD : J.S. HOBSON DATE : 02/09/21

DOCUMENT NOT CONSIDERED FINAL UNLESS ALL SIGNATURES COMPLETED

REVISIONS						SHEET NO.
NO.	BY:	DATE:	NO.	BY:	DATE:	S2-01
1			3			TOTAL SHEETS
2			4			23