
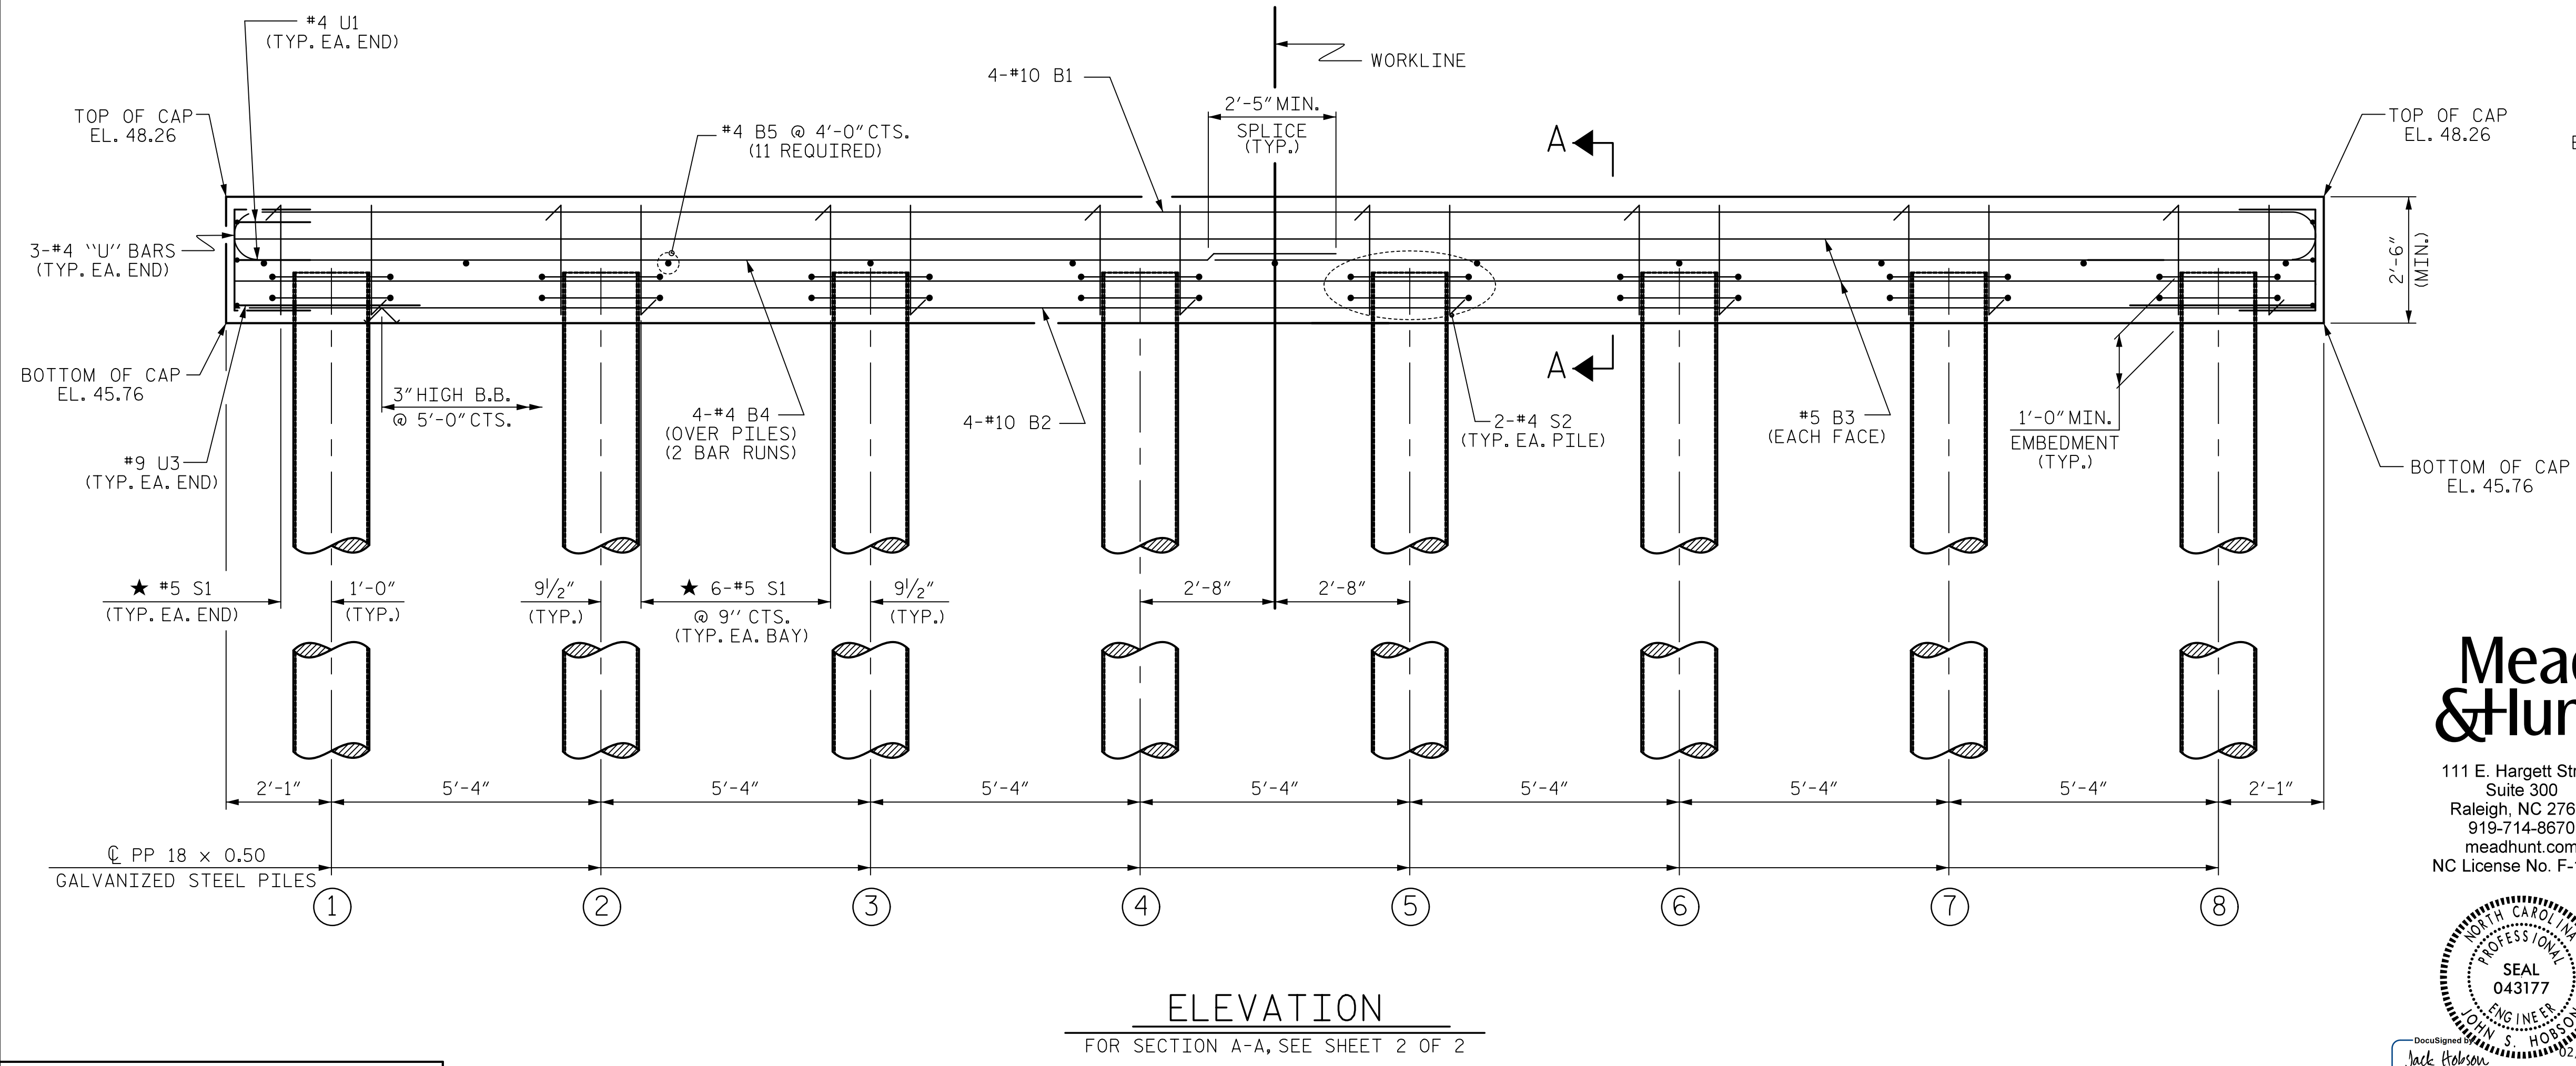
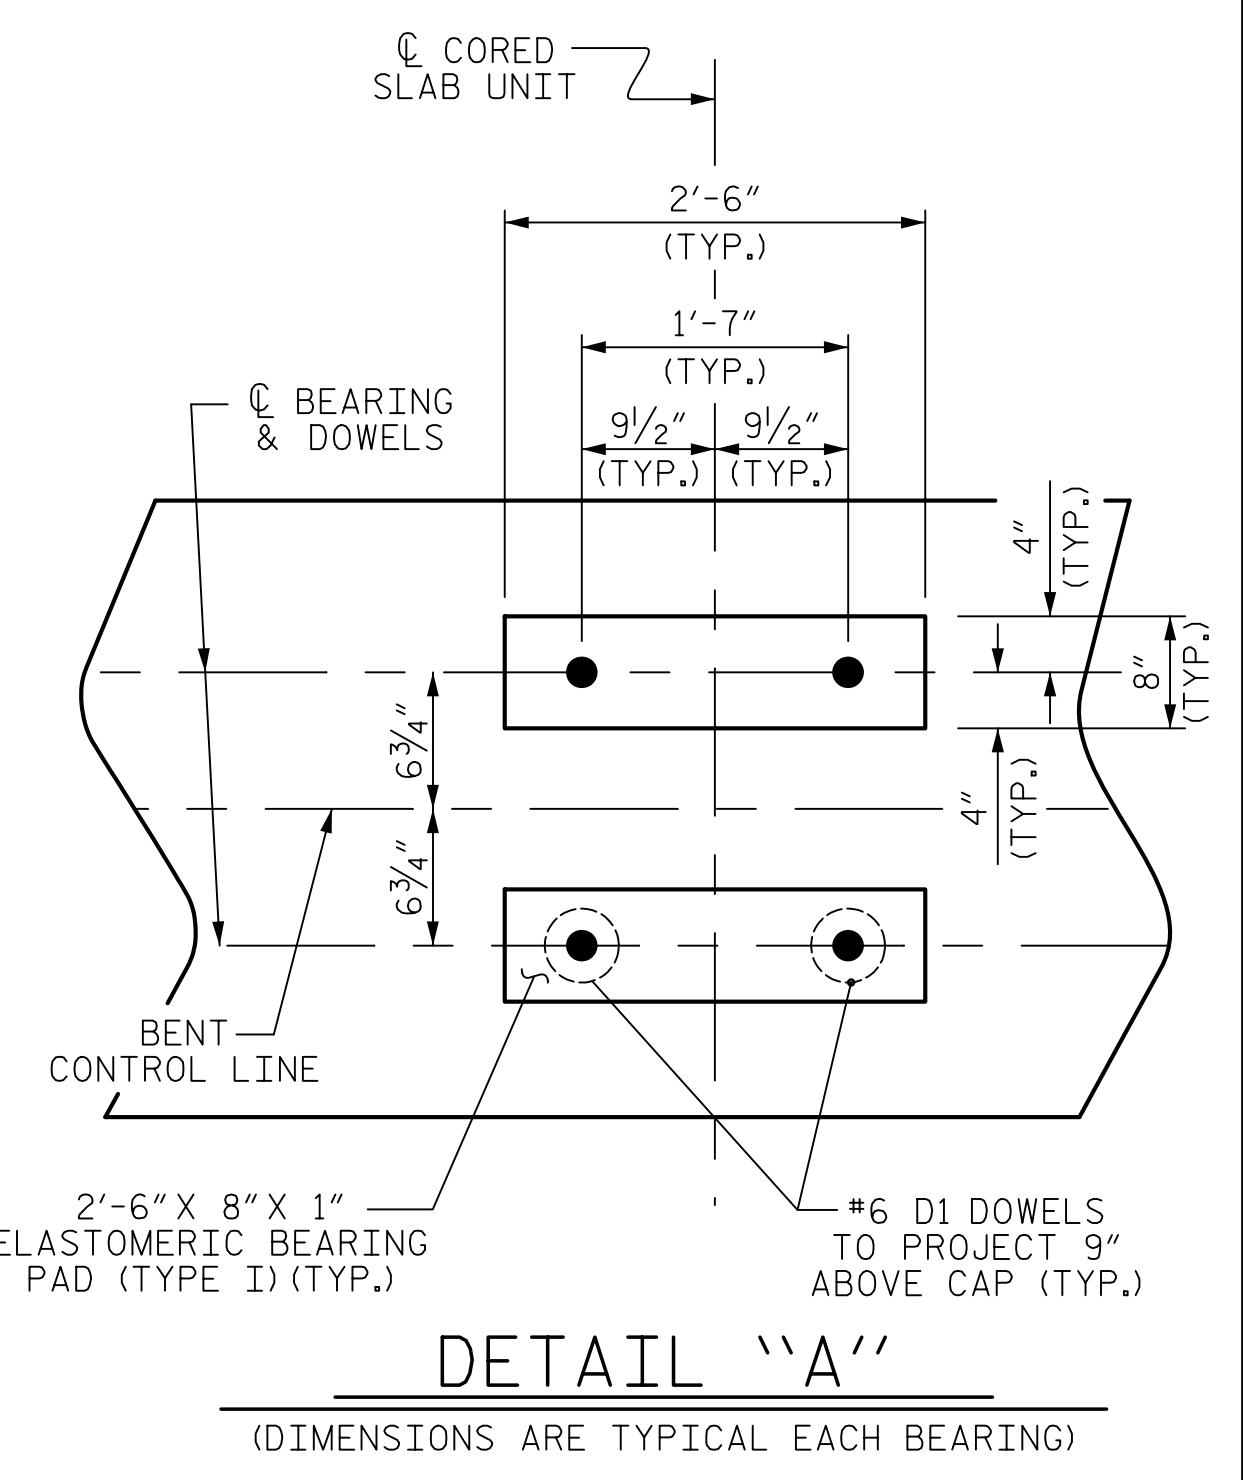


NOTES

- STIRRUPS IN CAP MAY BE SHIFTED AS NECESSARY TO CLEAR DOWELS.
- ★ INVERT ALTERNATE STIRRUPS.
- FOR ADDITIONAL REINFORCING STEEL IN PP 18 x 0.50 GALVANIZED STEEL PILES, SEE "18" STEEL PIPE PILE" SHEET.
- GALVANIZE THE TOP OF EACH INTERIOR BENT PILE A MINIMUM OF 33 FEET. GALVANIZE IN ACCORDANCE WITH SECTION 1076 OF THE STANDARD SPECIFICATIONS.

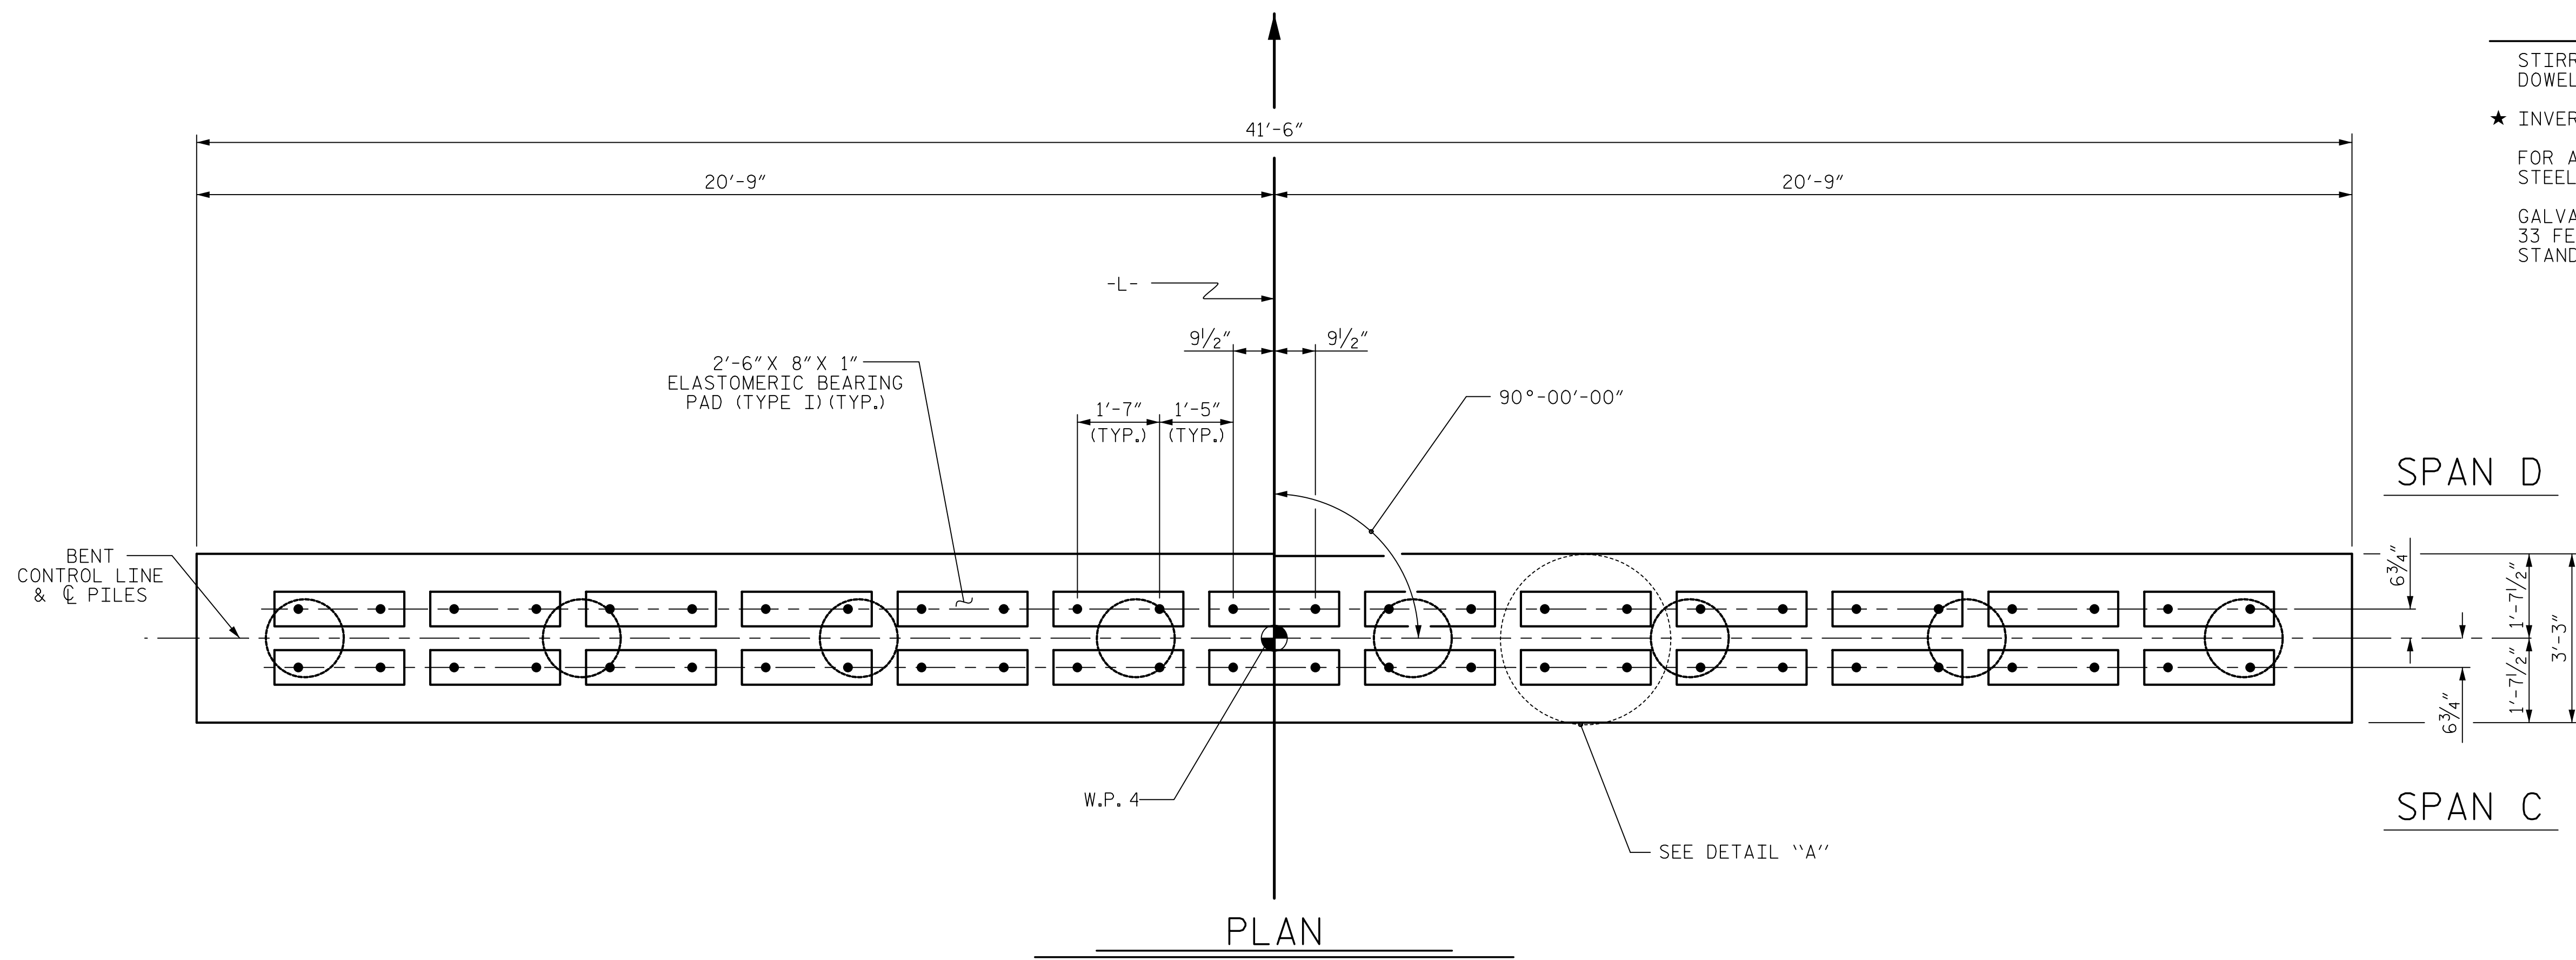

Mead & Hunt

111 E. Hargett Street
Suite 300
Raleigh, NC 27601
919-714-8670
meadhunt.com
NC License No. F-1235



PROJECT NO. B-5619
LENOIR COUNTY
 STATION: 23+06.50 -L-
 SHEET 1 OF 2

STATE OF NORTH CAROLINA
 DEPARTMENT OF TRANSPORTATION
 RALEIGH
STANDARD
BENT No. 3

ASSEMBLED BY : D.J. CARTE	DATE :12/09/20
CHECKED BY : J.S. HOBSON	DATE :12/28/20
DRAWN BY : DGE 06/10	REV. 6/17
CHECKED BY : MKT 06/10	MAA/THC

REVISIONS

NO.	BY:	DATE:	NO.	BY:	DATE:
1			3		
2			4		

DOCUMENT NOT CONSIDERED FINAL UNLESS ALL SIGNATURES COMPLETED

SHEET NO. S2-19	
TOTAL SHEETS 23	