


09.08/99

TIP PROJECT: B-5619

STATE OF NORTH CAROLINA  
DIVISION OF HIGHWAYS

T.I.P. NO.	SHEET NO.
B-5619	UO-1



NOTE:  
ALL UTILITY WORK SHOWN ON THIS SHEET WILL BE DONE BY OTHERS.  
NO PAYMENT WILL BE MADE TO THE CONTRACTOR FOR UTILITY WORK SHOWN ON THIS SHEET.

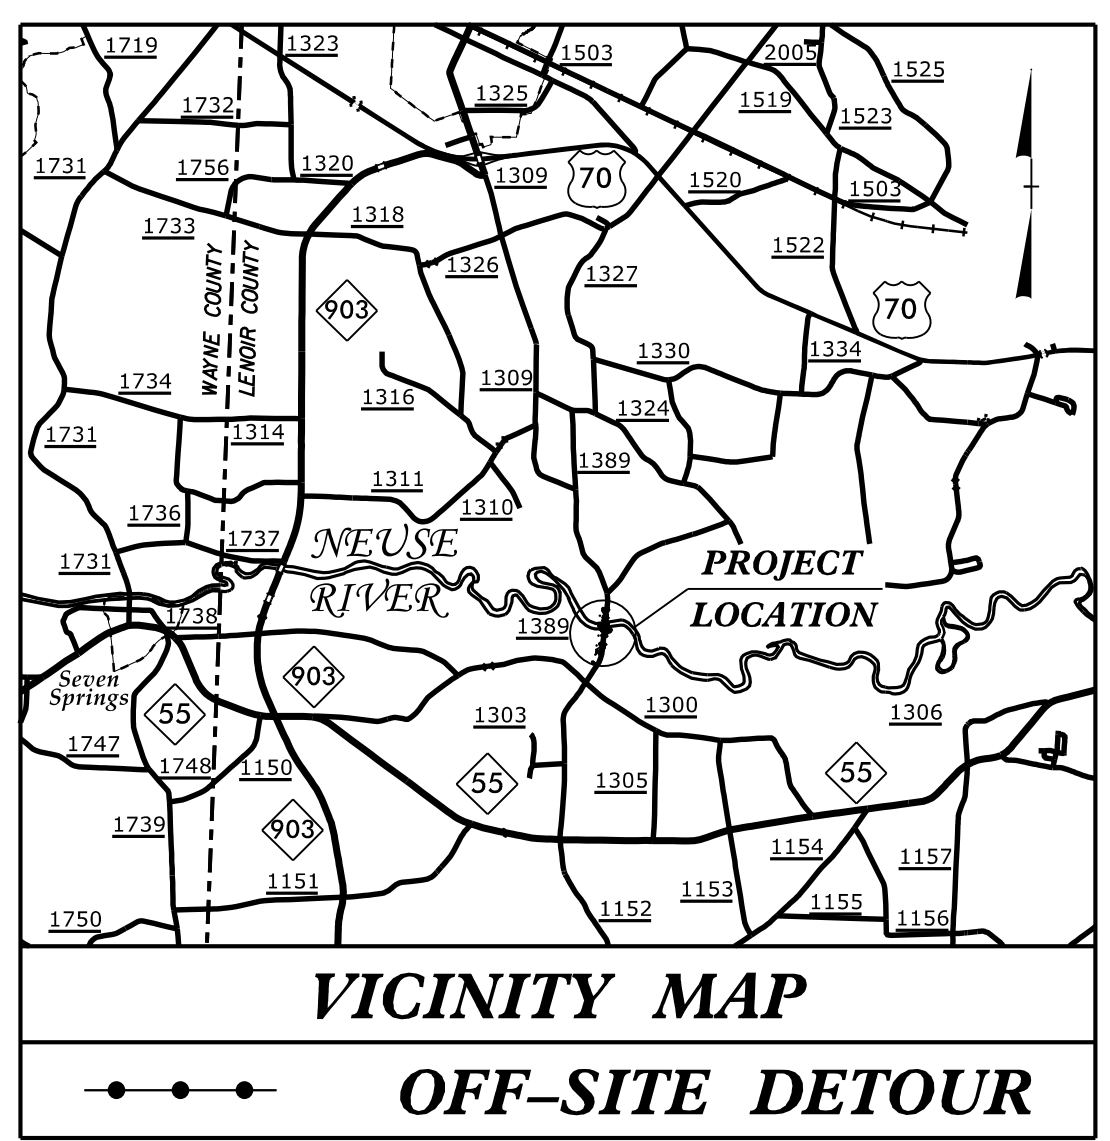


# UTILITIES BY OTHERS PLANS LENOIR COUNTY

**LOCATION: BRIDGE NO. 52 OVER NEUSE RIVER AND  
BRIDGE NO. 152 OVER NEUSE OVERFLOW  
ON SR 1389 (HARDY BRIDGE ROAD)**

**TYPE OF WORK: RELOCATION OF POWER AND  
COMMUNICATION**

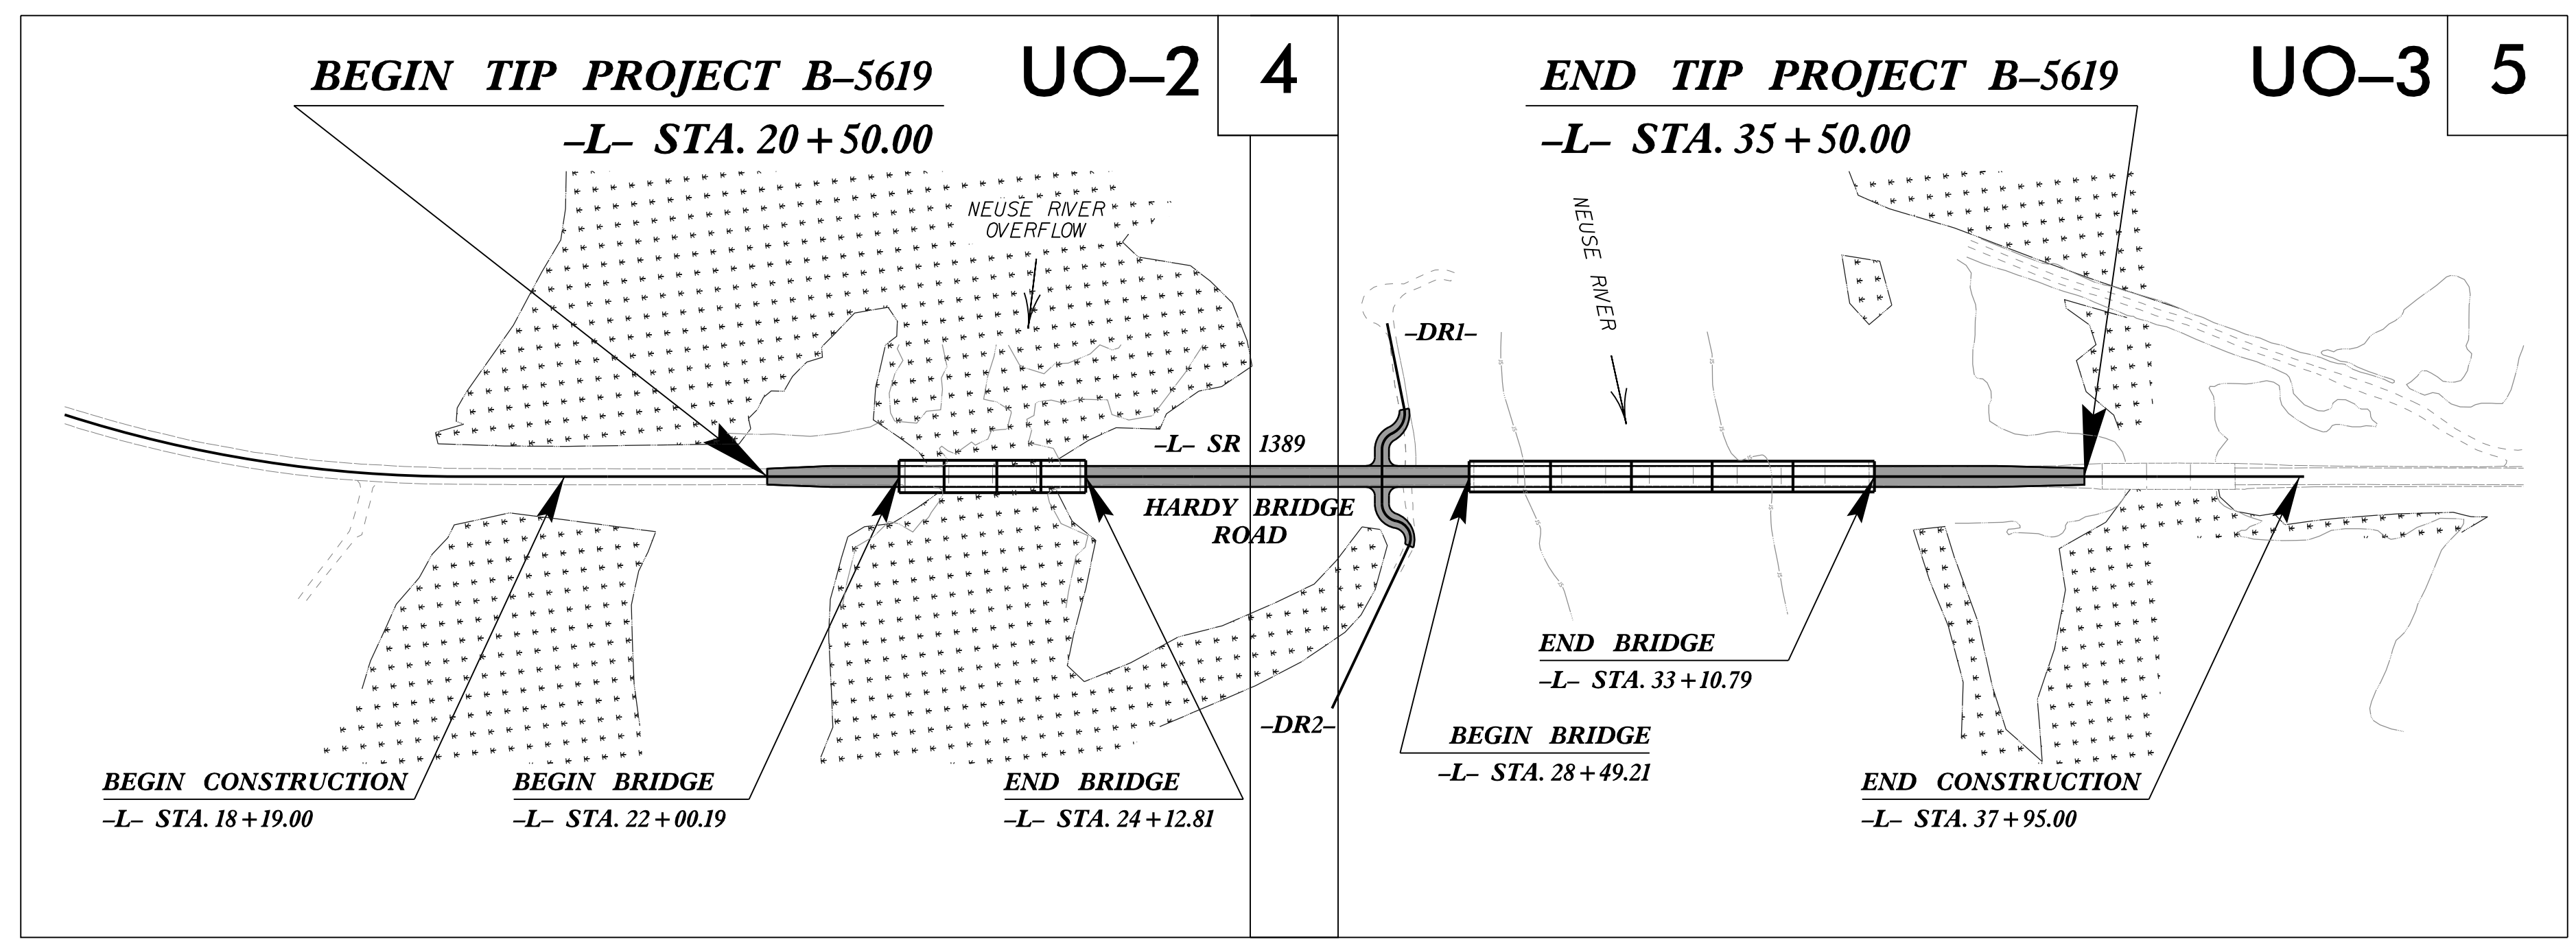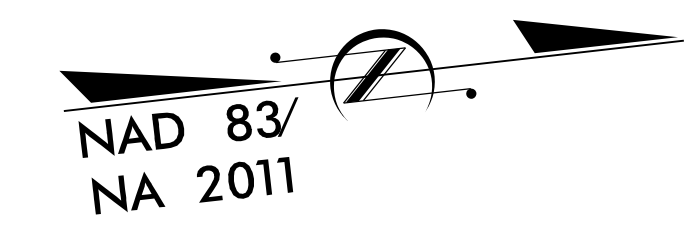

16-MAR-2021 14:10  
X:\1506200\180804\_01\TECH\Utilities\UBO\B5619\_Ut\_1\_tsh\_UO1\_psh.dgn  
\$\$\$\$\$SERVNAME\$\$\$\$\$

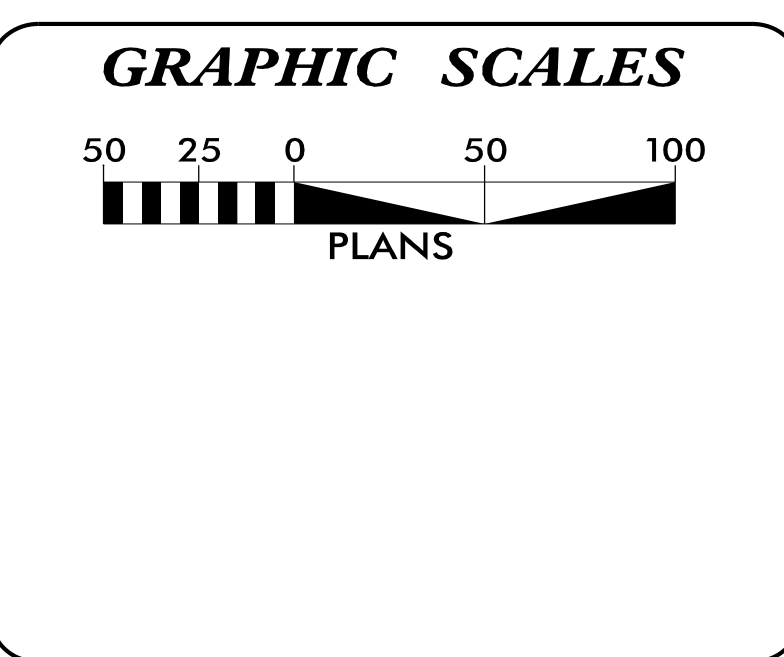

**INDEX OF SHEETS**

SHEET NO.:	DESCRIPTION:
UO-1	TITLE SHEET
UO-2 THRU UO-3	UBO PLAN SHEETS

**UTILITY OWNERS WITH CONFLICTS**

(A) POWER - TRI-COUNTY EMC  
(B) FIBER OPTIC - CENTURY LINK

PREPARED FOR NCDOT IN THE OFFICE OF:

**Mead&Hunt**

111 E. Hargett Street, Suite 300  
Raleigh, North Carolina 27601  
919-714-8670 | meadhunt.com  
NC License No. F-1235

Rick DeCola, PE PROJECT MANAGER  
Kevin Barnes, PE UTILITY MANAGER  
Jennifer Smith, PE UTILITY COORDINATOR

**DIVISION OF HIGHWAYS  
UTILITIES UNIT**  
1555 MAIL SERVICES CENTER  
RALEIGH, NC 27699-1555  
PHONE (919) 707-6690  
FAX (919) 250-4151

Nabil Hamdan REGIONAL UTILITIES ENGINEER  
Kelvin Martin, EI SENIOR UTILITIES ENGINEER  
Kyle Pleasant REGIONAL UTILITY COORDINATOR  
Larry James SENIOR UTILITY COORDINATOR

**UTILITIES BY OTHERS**

ALL PROPOSED UTILITY WORK SHOWN ON THIS SHEET WILL BE DONE BY OTHERS. NO PAYMENT WILL BE MADE TO THE CONTRACTOR FOR PROPOSED UTILITY WORK SHOWN ON THIS SHEET.



TO BE ABANDONED

U/G COMMUNICATION  
(CENTURYLINK)

O/H POWER  
(TRI-COUNTY EMC)


O/H JOINT-USE  
POWER (TRI-COUNTY EMC)  
COMMUNICATION (CENTURYLINK)

\*NOTE: DIVISION OF  
MITIGATION SERVICES  
CONSERVATION EASEMENT,  
NO DISTURBANCE OR  
ENCROACHMENT ALLOWED.

O/H JOINT-USE  
POWER (TRI-COUNTY EMC)  
COMMUNICATION (CENTURYLINK)

MATCHLINE -L- STA. 26 + 50.00 SEE SHEET UO-3

5/14/99  
 15 MAY 2009 09:19  
 C:\Users\jld\Documents\Projects\B5619\_U0-2\U02.psh.dgn  
 2009/05/14 09:19:19

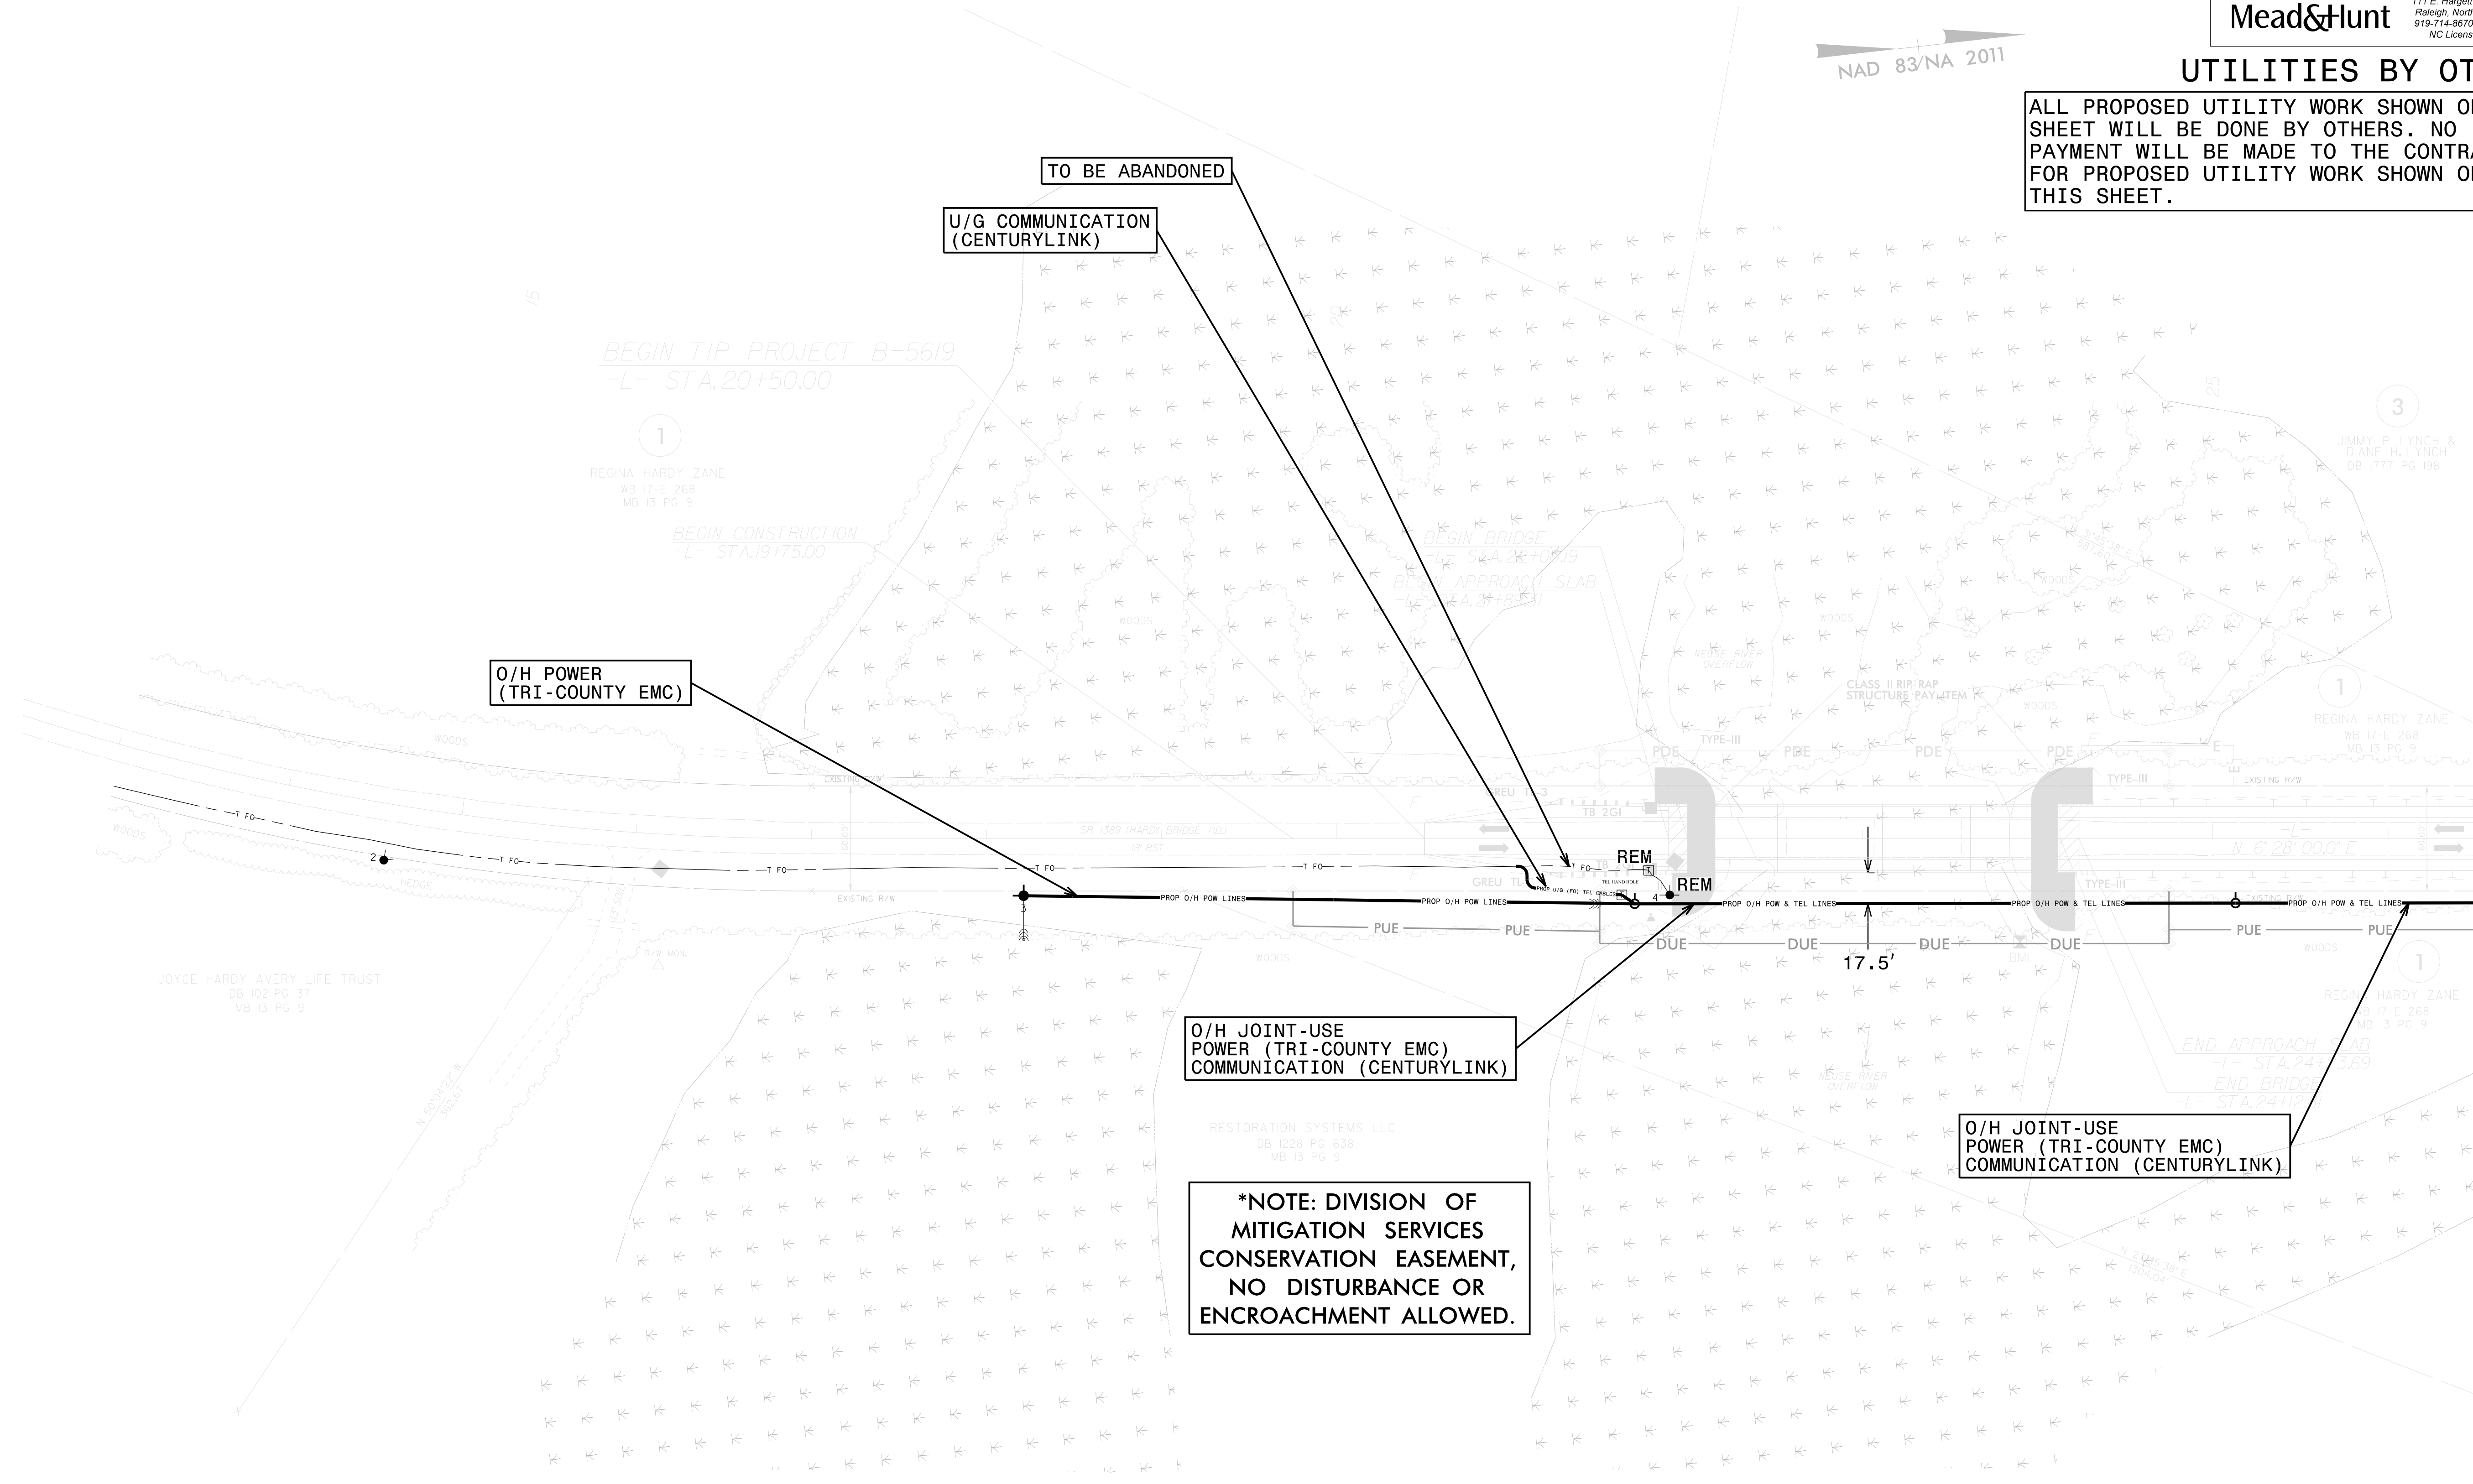



### UTILITIES BY OTHERS

ALL PROPOSED UTILITY WORK SHOWN ON THIS SHEET WILL BE DONE BY OTHERS. NO PAYMENT WILL BE MADE TO THE CONTRACTOR FOR PROPOSED UTILITY WORK SHOWN ON THIS SHEET.

MATCHLINE -L- STA. 26 + 50.00 SEE SHEET U0-2

