

09/08/09




TIP PROJECT: B-5626

STATE OF NORTH CAROLINA
DIVISION OF HIGHWAYS


T.I.P. NO.	SHEET NO.
B-5626	UC-1

UTILITY CONSTRUCTION PLANS ON SLOW COUNTY

LOCATION: BRIDGE NO. 31 OVER SANDY RUN SWAMP ON NC 50
TYPE OF WORK: WATER MAIN RELOCATION

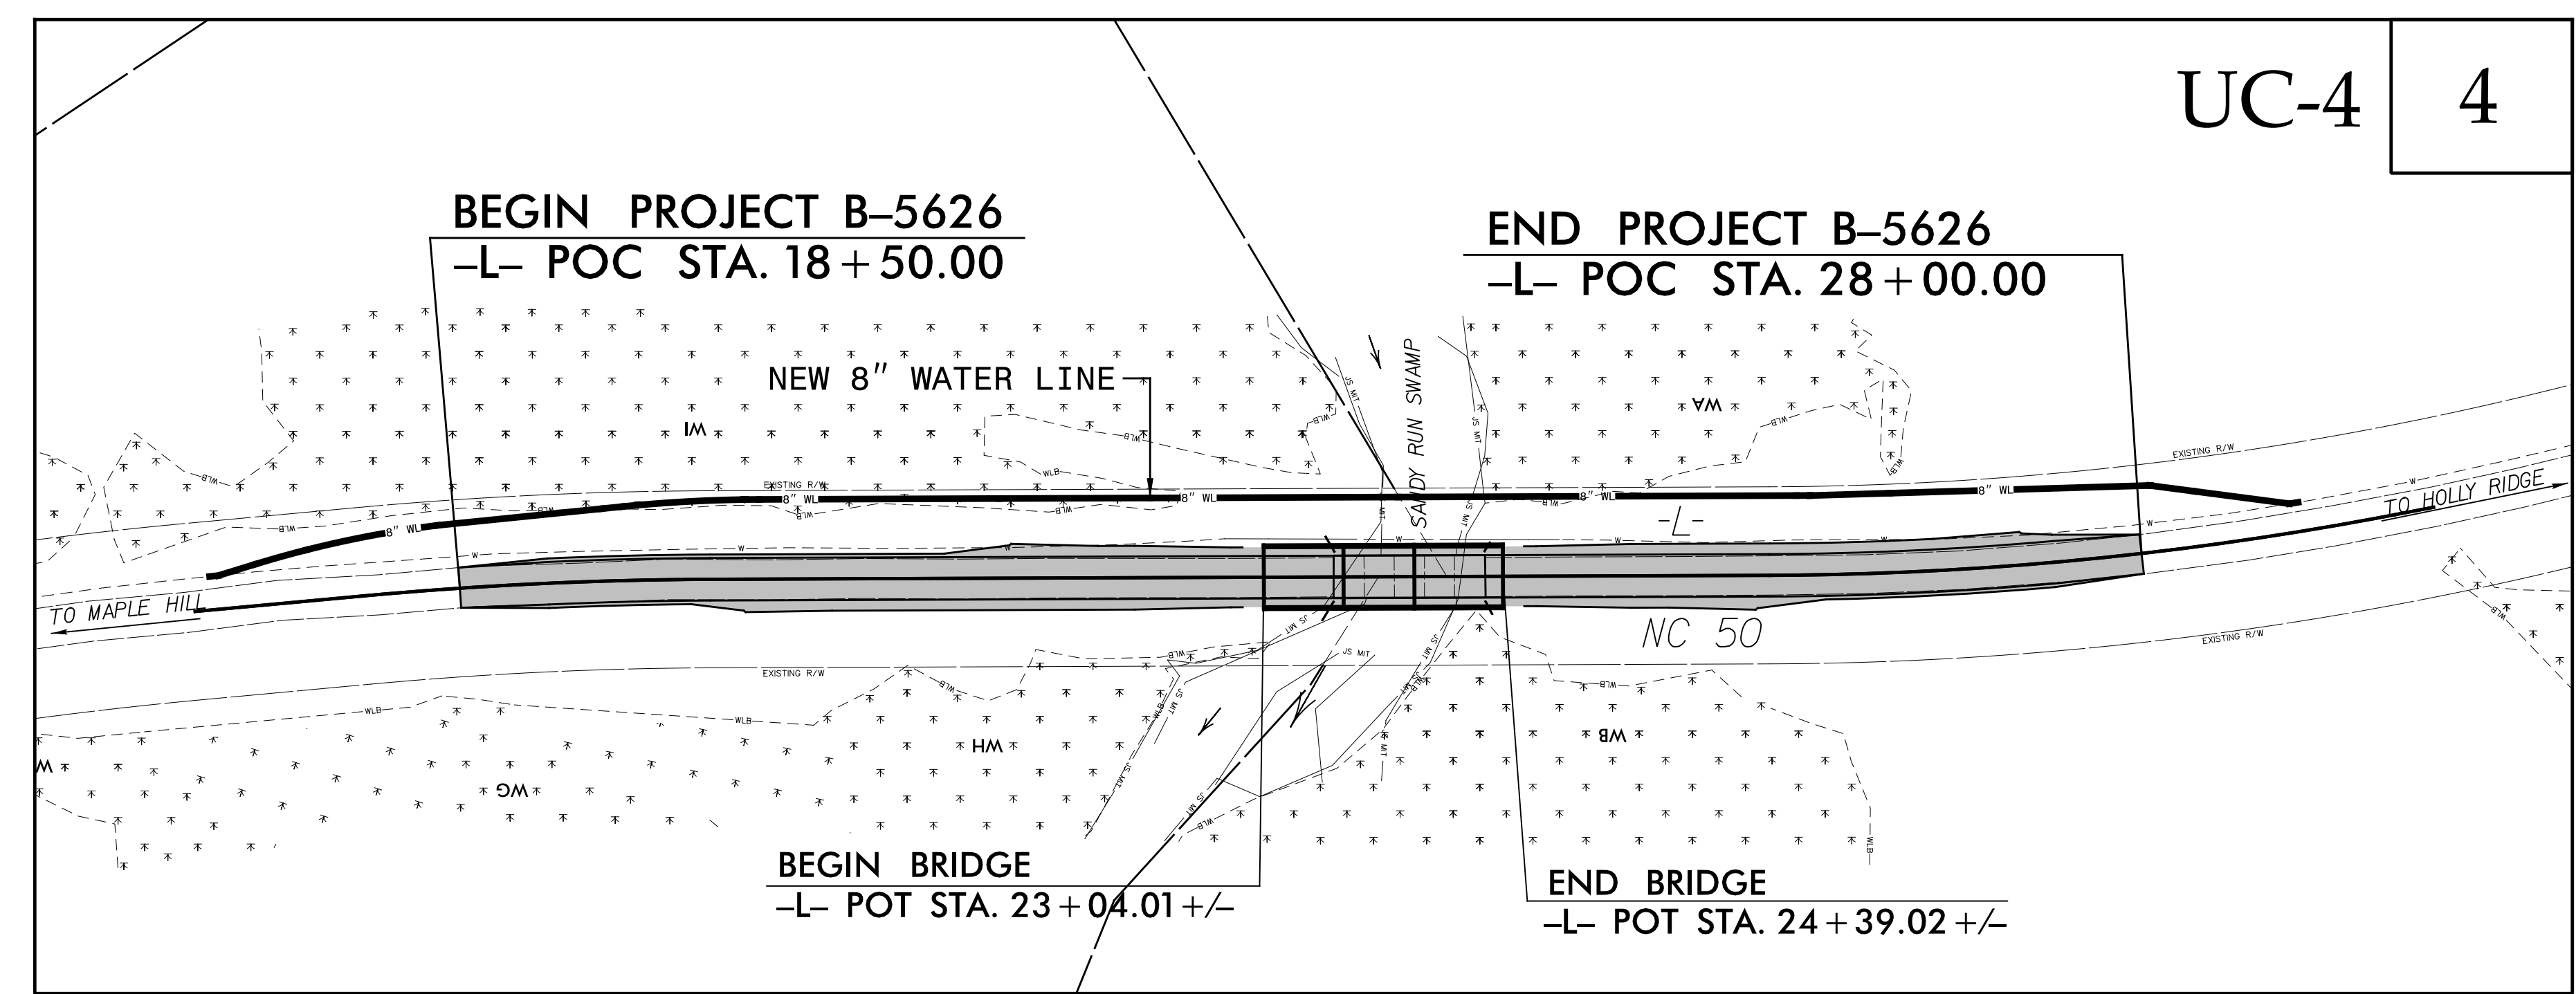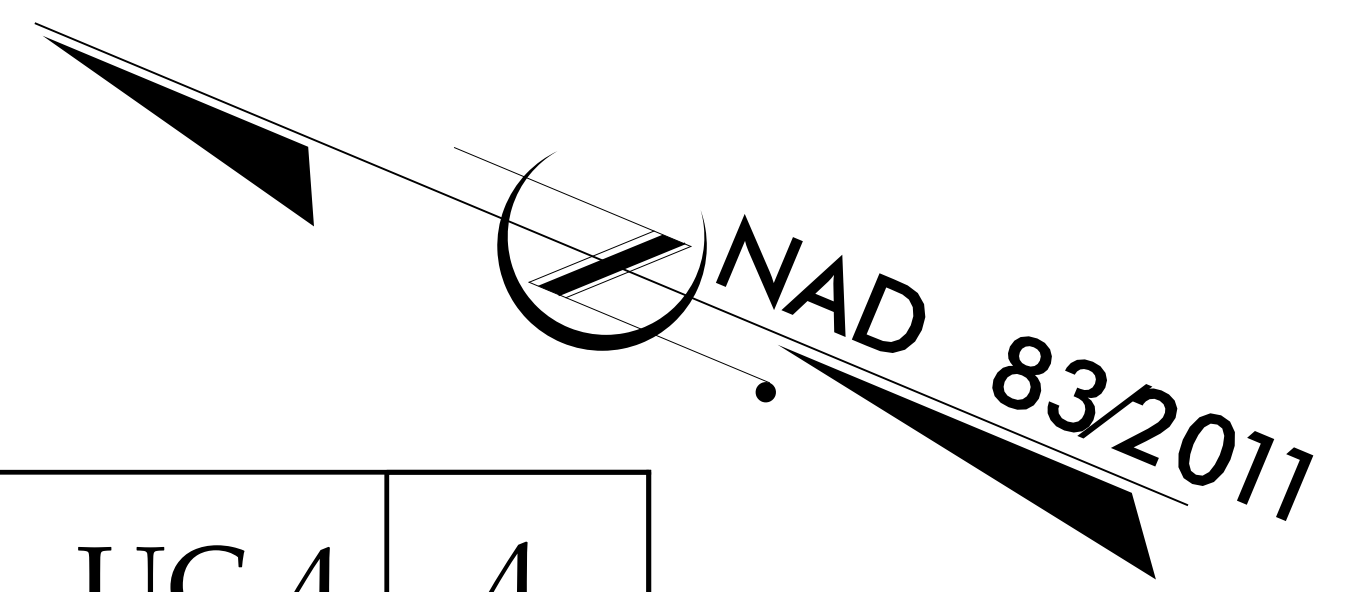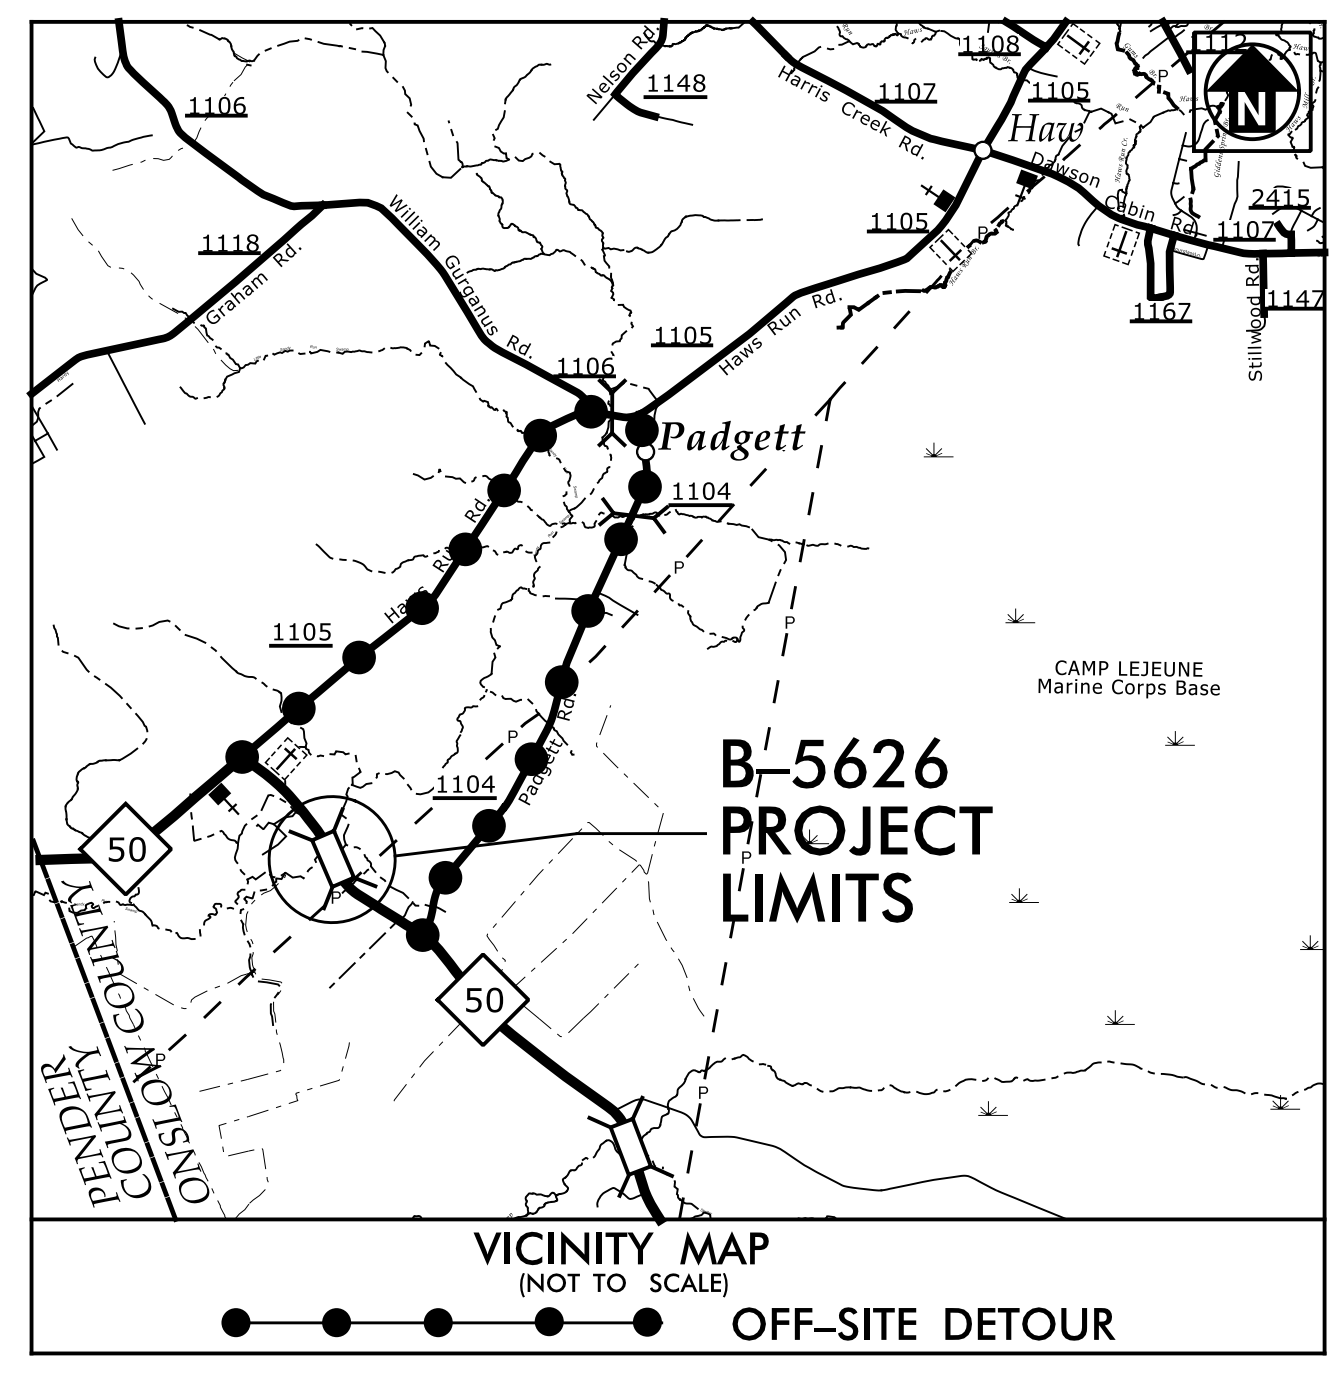

DOCUMENT NOT CONSIDERED FINAL
UNTIL ALL SIGNATURES ARE COMPLETED

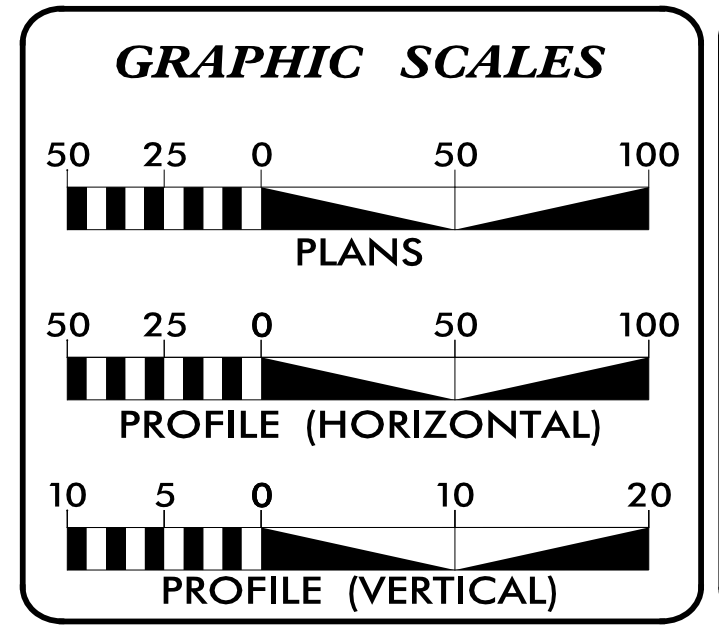

SHEET NO.:	DESCRIPTION:
UC-1	TITLE SHEET
UC-2	UTILITY SYMBOLOGY
UC-3	NOTES
UC-3A, UC-3B & UC-3C	DETAILS
UC-4	UTILITY CONSTRUCTION SHEET
UC-5	PROFILE SHEET

WATER AND SEWER OWNERS ON PROJECT

(A) WATER - ONSLOW WATER AND SEWER AUTHORITY

PREPARED IN THE OFFICE OF

THE WOOTEN COMPANY
120 North Boylan Avenue Raleigh NC 27603-1423
919.828.0531 Fax 919.834.3589
License Number: F-0115

DAVE MALINAUSKAS, P.E. PROJECT ENGINEER
COURTNEY GAMBLE, P.E. CONSULTANT CONTACT #2
CONSULTANT CONTACT #3

SEAL

4/8/2021

DIVISION OF HIGHWAYS UTILITIES UNIT
1555 MAIL SERVICES CENTER
RALEIGH NC 27699-1555
PHONE (919) 707-6690
FAX (919) 250-4151

NABIL HAMDAN UTILITIES REGIONAL ENGINEER
KELVIN MARTIN, E.I. UTILITIES PROJECT ENGINEER
KYLE PLEASANT UTILITIES AREA COORDINATOR
LARRY JAMES, JR. UTILITIES COORDINATOR

\$\$\$\$\$SYTIME\$\$\$\$\$
\$\$\$\$\$DGN\$\$\$\$\$
\$\$\$\$\$USERNAME\$\$\$\$\$