


PROFILE SHOWN IS BASED ON STATIONING ALONG
PROPOSED WATER LINE ALIGNMENT -L-
(SEE SHEET UC-4)

8" Water Line

PRIOR TO COMMENCING ANY WORK ON ANY
TRENCHLESS INSTALLATION ON THIS PROJECT,
PROVIDE A DESIGN FOR THE TRENCHLESS
INSTALLATION CERTIFIED BY AN ENGINEER
LICENSED BY THE STATE OF NORTH CAROLINA,
AS REQUIRED BY SUBARTICLE 1550-3 (B) OF
THE STANDARD SPECIFICATIONS.


PREPARED IN THE OFFICE OF:



THE WOOTEN COMPANY
120 North Belden Avenue Raleigh, NC 27603-1423
919.876.0531 Fax: 919.876.2589
License Number: F-0115


PROJECT REFERENCE NO.	B-5626	SHEET NO.	UC-5
DESIGNED BY:	DGM		
DRAWN BY:	TK		
CHECKED BY:	CMG		
APPROVED BY:	DGM		
REVISED:			
NORTH CAROLINA DEPARTMENT OF TRANSPORTATION			
UTILITIES ENGINEERING SEC. PHONE: (919) 707-6690 FAX: (919) 250-4151			

Document Not Considered Final
Unless All Signatures Completed
UTILITY CONSTRUCTION
PLANS ONLY

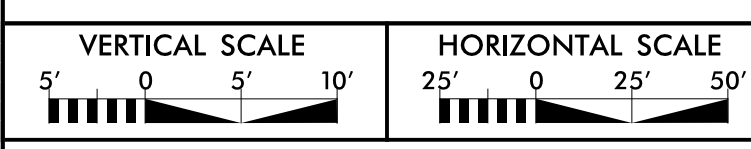

WATER LINE CONSTRUCTION
SHOWN ON THIS SHEET

UTILITY CONSTRUCTION

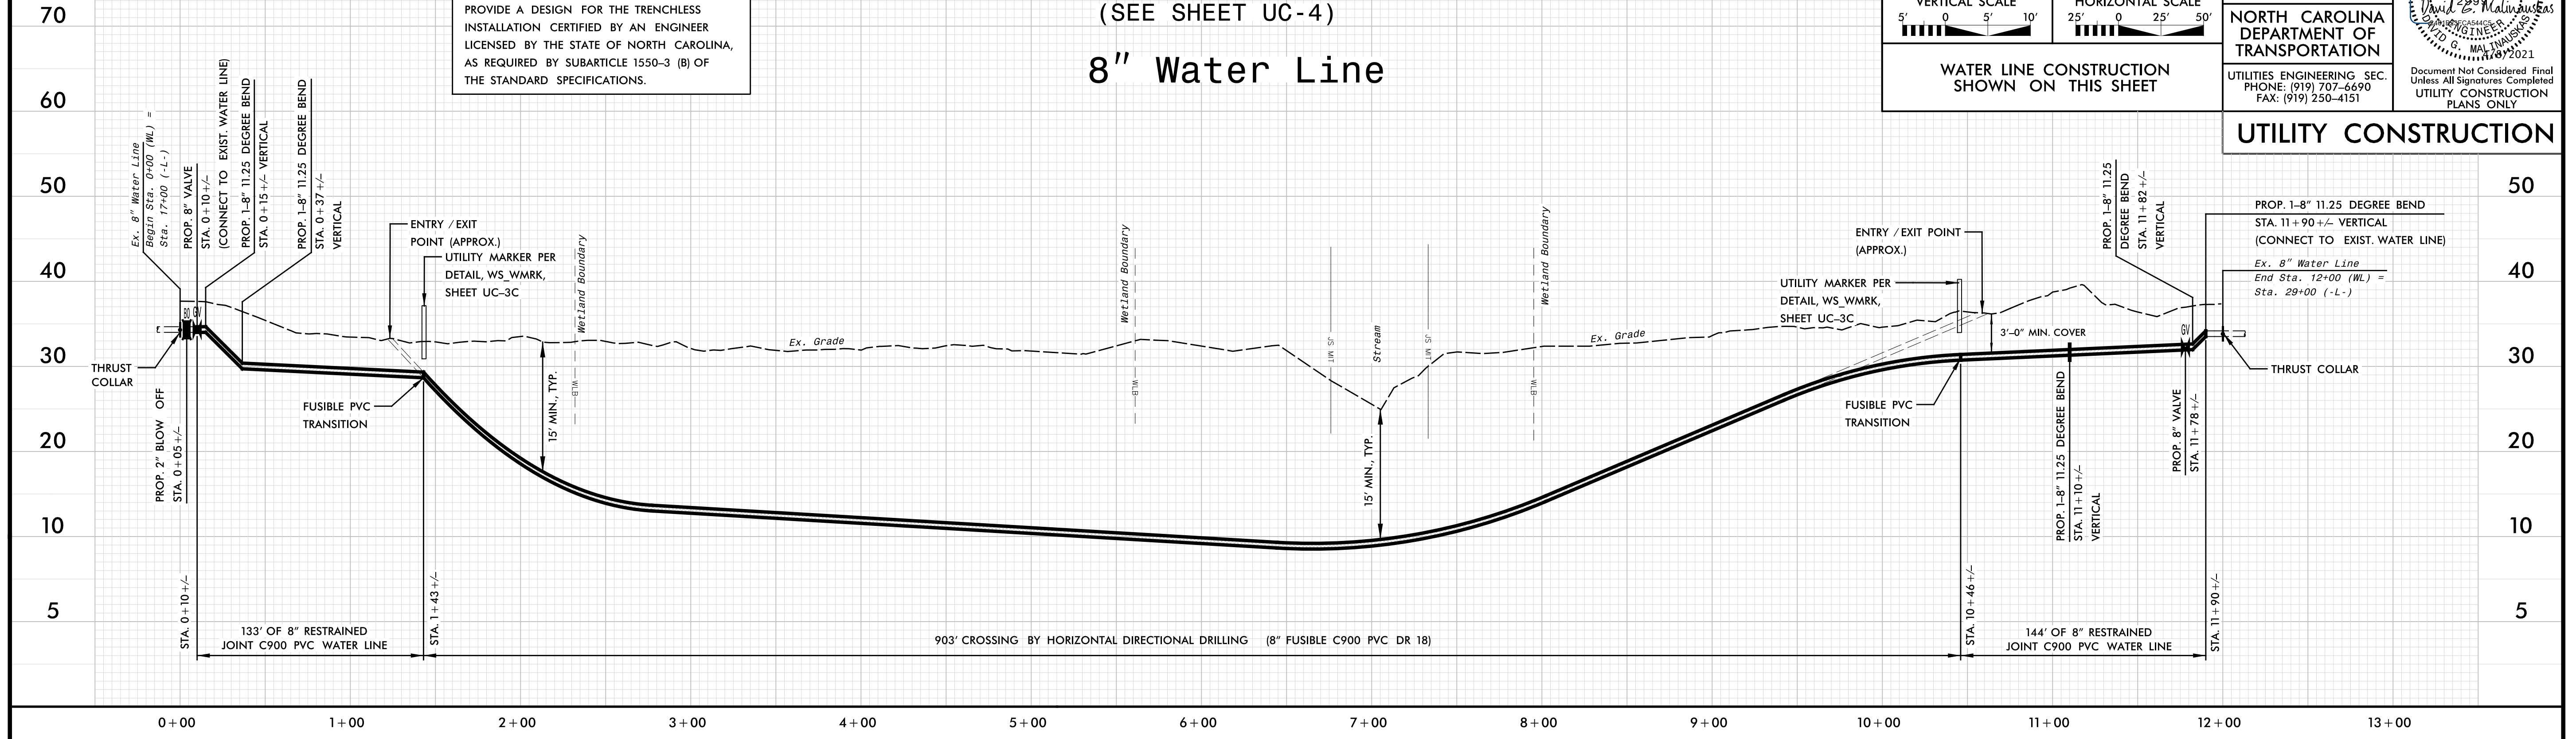

0 1 2 3 4 5 6 7 8 9 10 11 12 13