
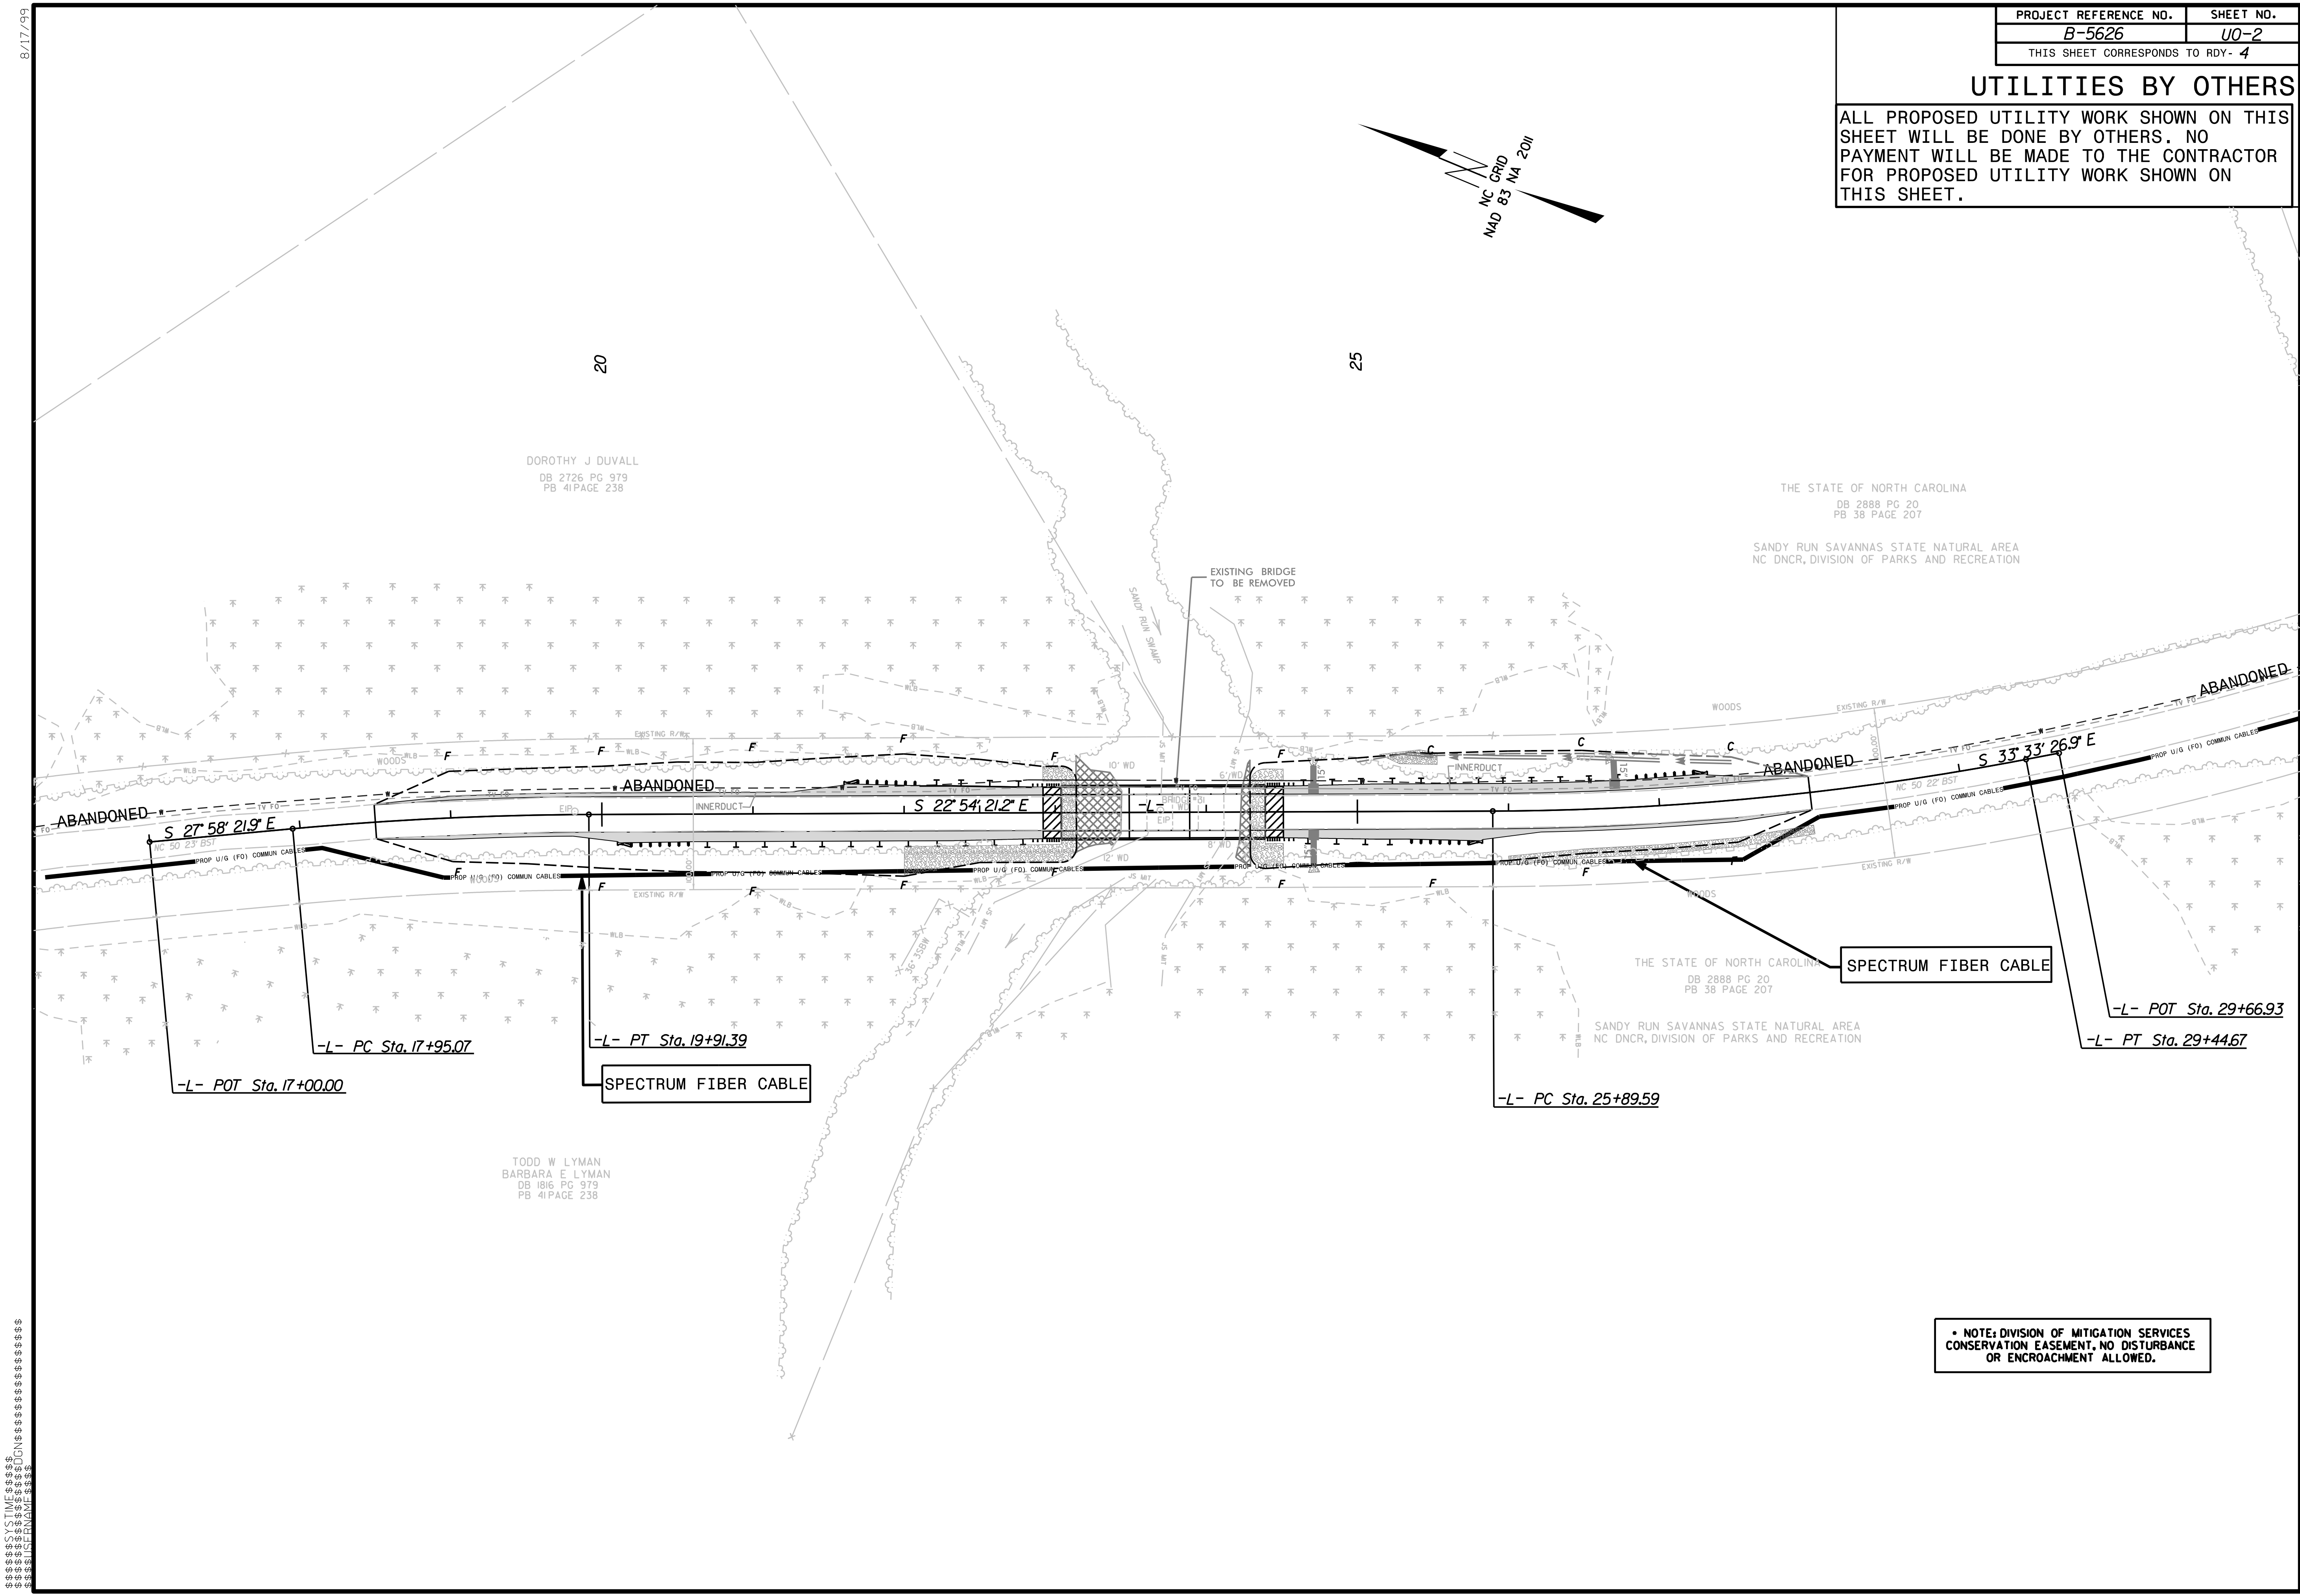


PROJECT REFERENCE NO.	SHEET NO.
B-5626	U0-2
THIS SHEET CORRESPONDS TO RDY- 4	

UTILITIES BY OTHERS

ALL PROPOSED UTILITY WORK SHOWN ON THIS SHEET WILL BE DONE BY OTHERS. NO PAYMENT WILL BE MADE TO THE CONTRACTOR FOR PROPOSED UTILITY WORK SHOWN ON THIS SHEET.

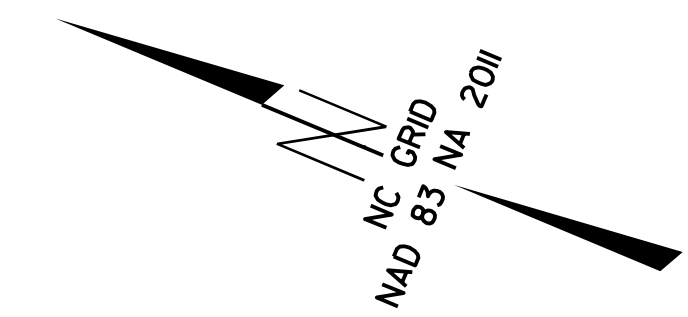

DOROTHY J DUVALL
DB 2726 PG 979
PB 41 PAGE 238

THE STATE OF NORTH CAROLINA
DB 2888 PG 20
PB 38 PAGE 207
SANDY RUN SAVANNAS STATE NATURAL AREA
NC DNCR, DIVISION OF PARKS AND RECREATION

THE STATE OF NORTH CAROLINA
DB 2888 PG 20
PB 38 PAGE 207
SANDY RUN SAVANNAS STATE NATURAL AREA
NC DNCR, DIVISION OF PARKS AND RECREATION

TODD W LYMAN
BARBARA E LYMAN
DB 1816 PG 979
PB 41 PAGE 238

• NOTE: DIVISION OF MITIGATION SERVICES CONSERVATION EASEMENT, NO DISTURBANCE OR ENCROACHMENT ALLOWED.

8/17/99