



6/23/16

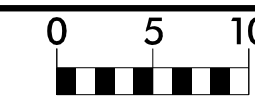

PROJ. REFERENCE NO.
B-5626

SHEET NO.
X-2

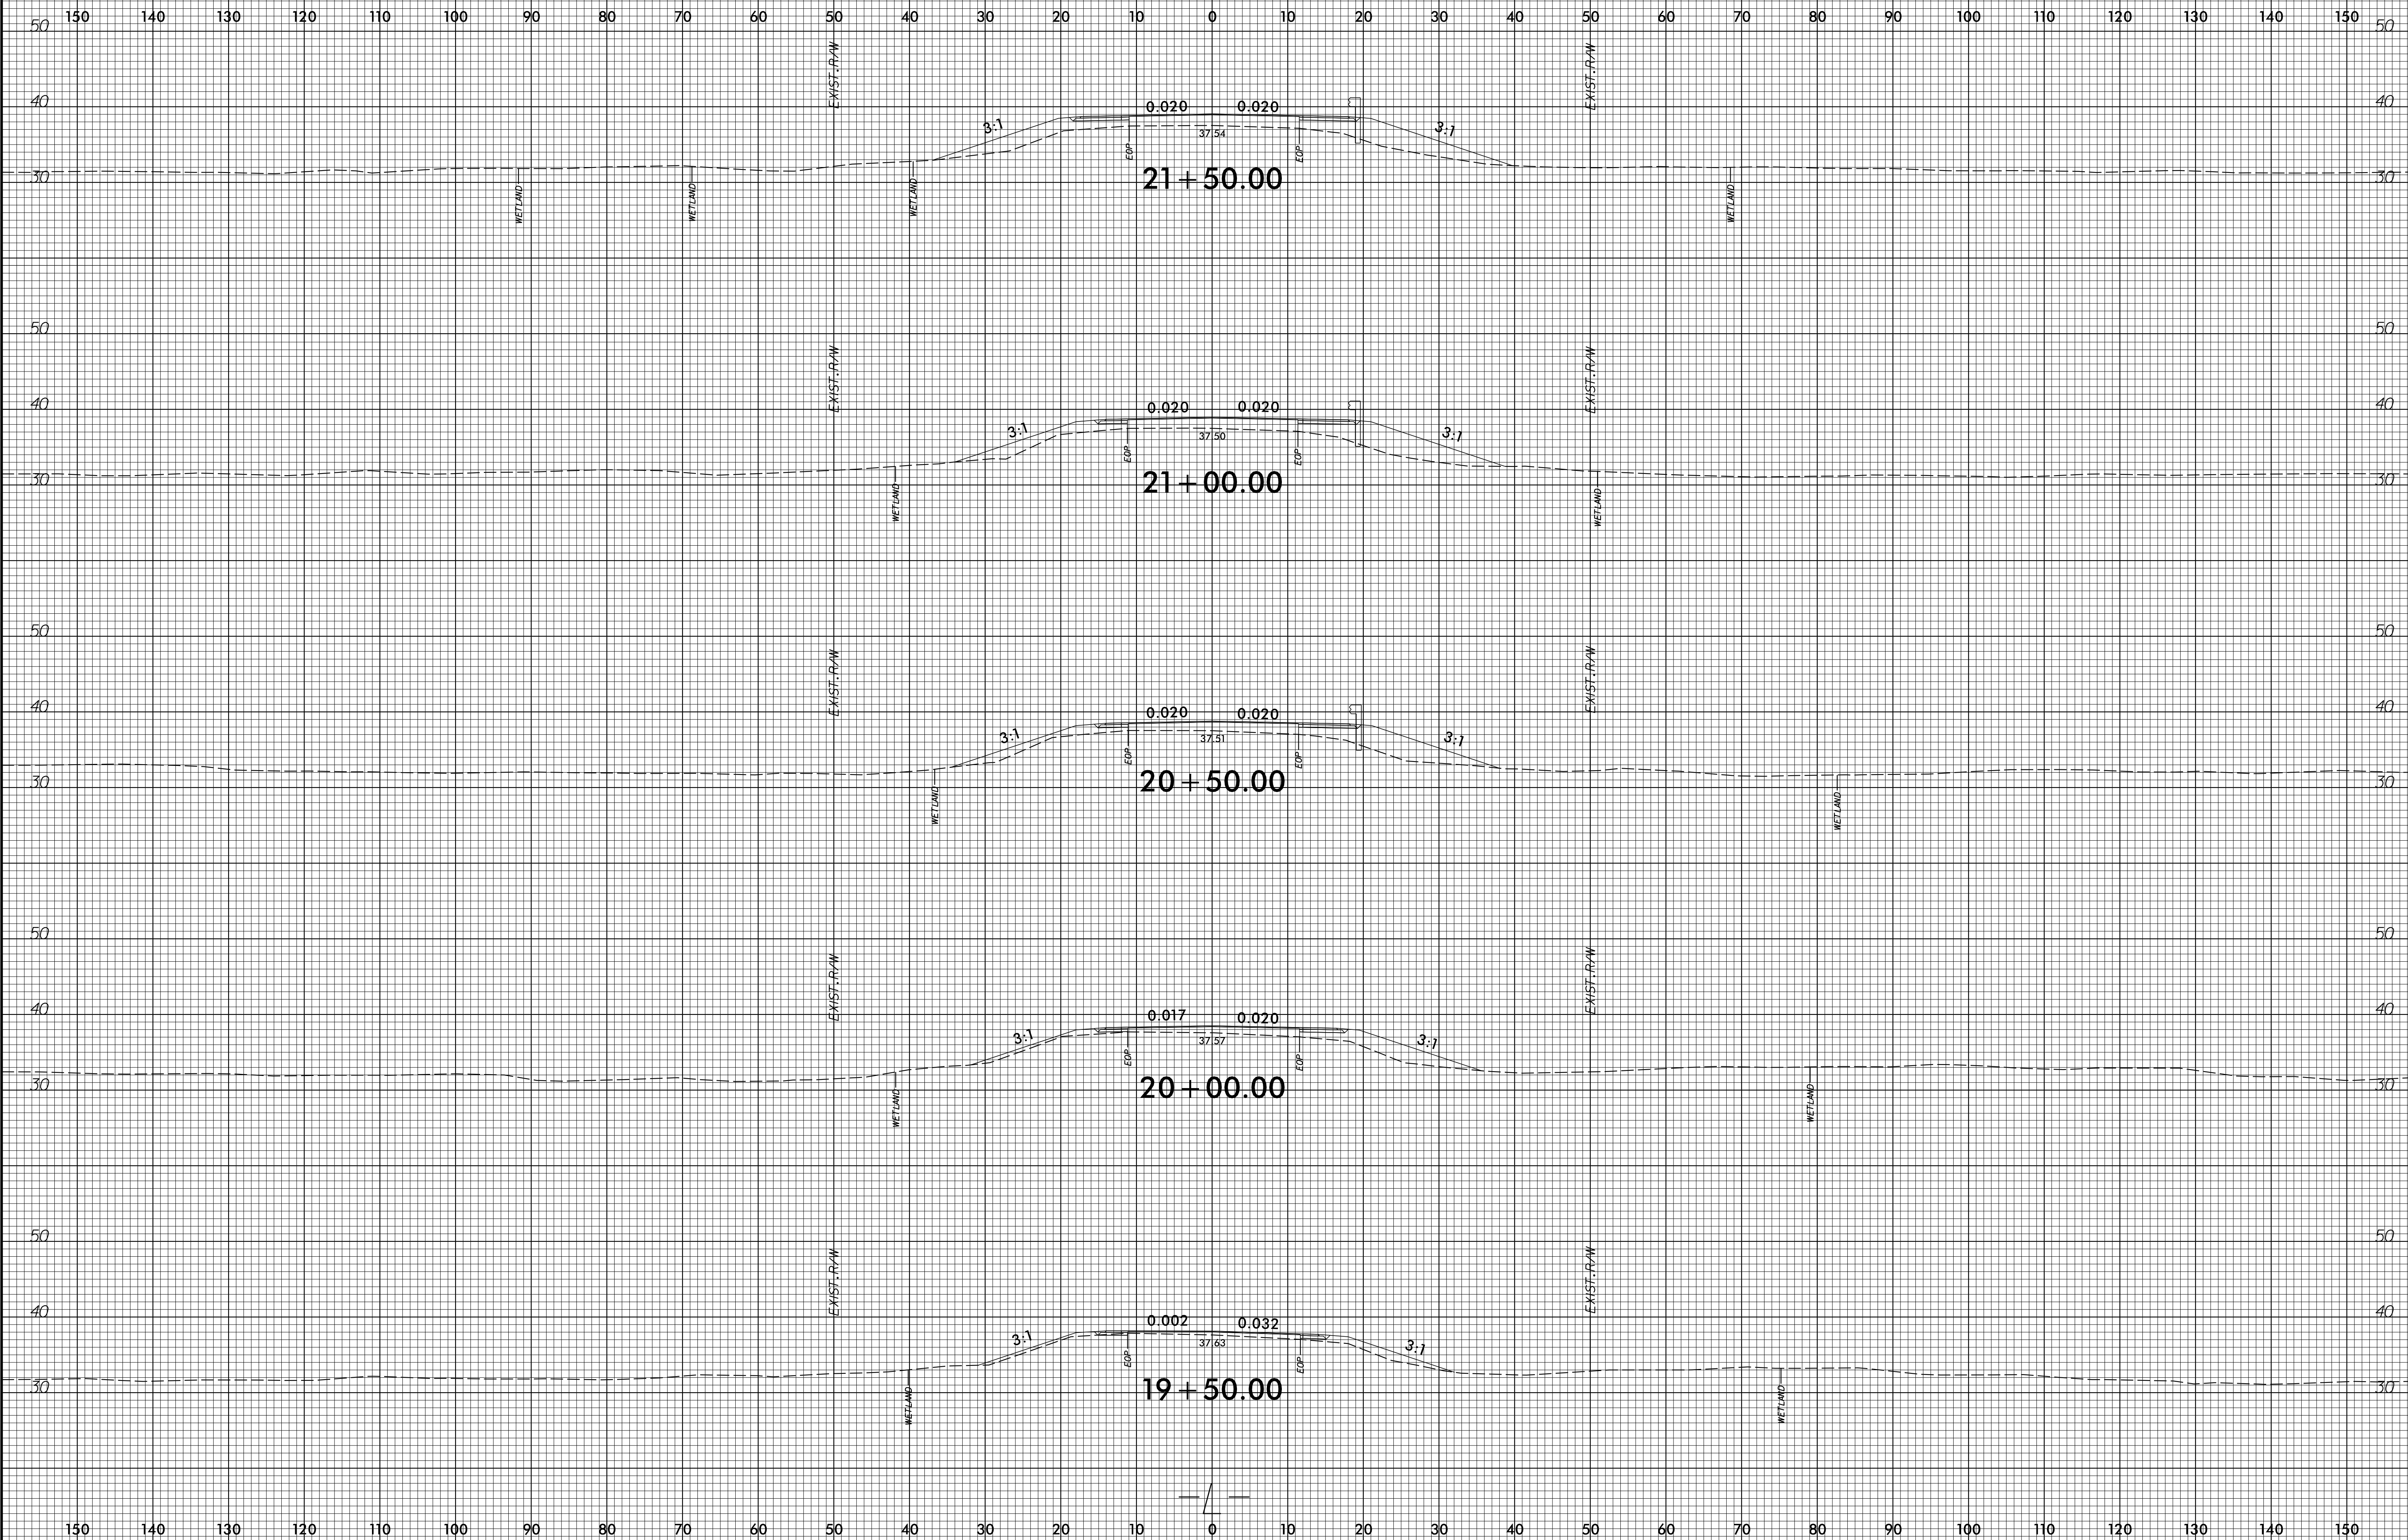

I:\751\B-5626\Corridor-Modeling\B-5626_rdy_XPL_L.dgn

6/23/16