



6/23/16

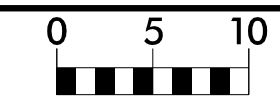

PROJ. REFERENCE NO.
B-5626

SHEET NO.
X-3

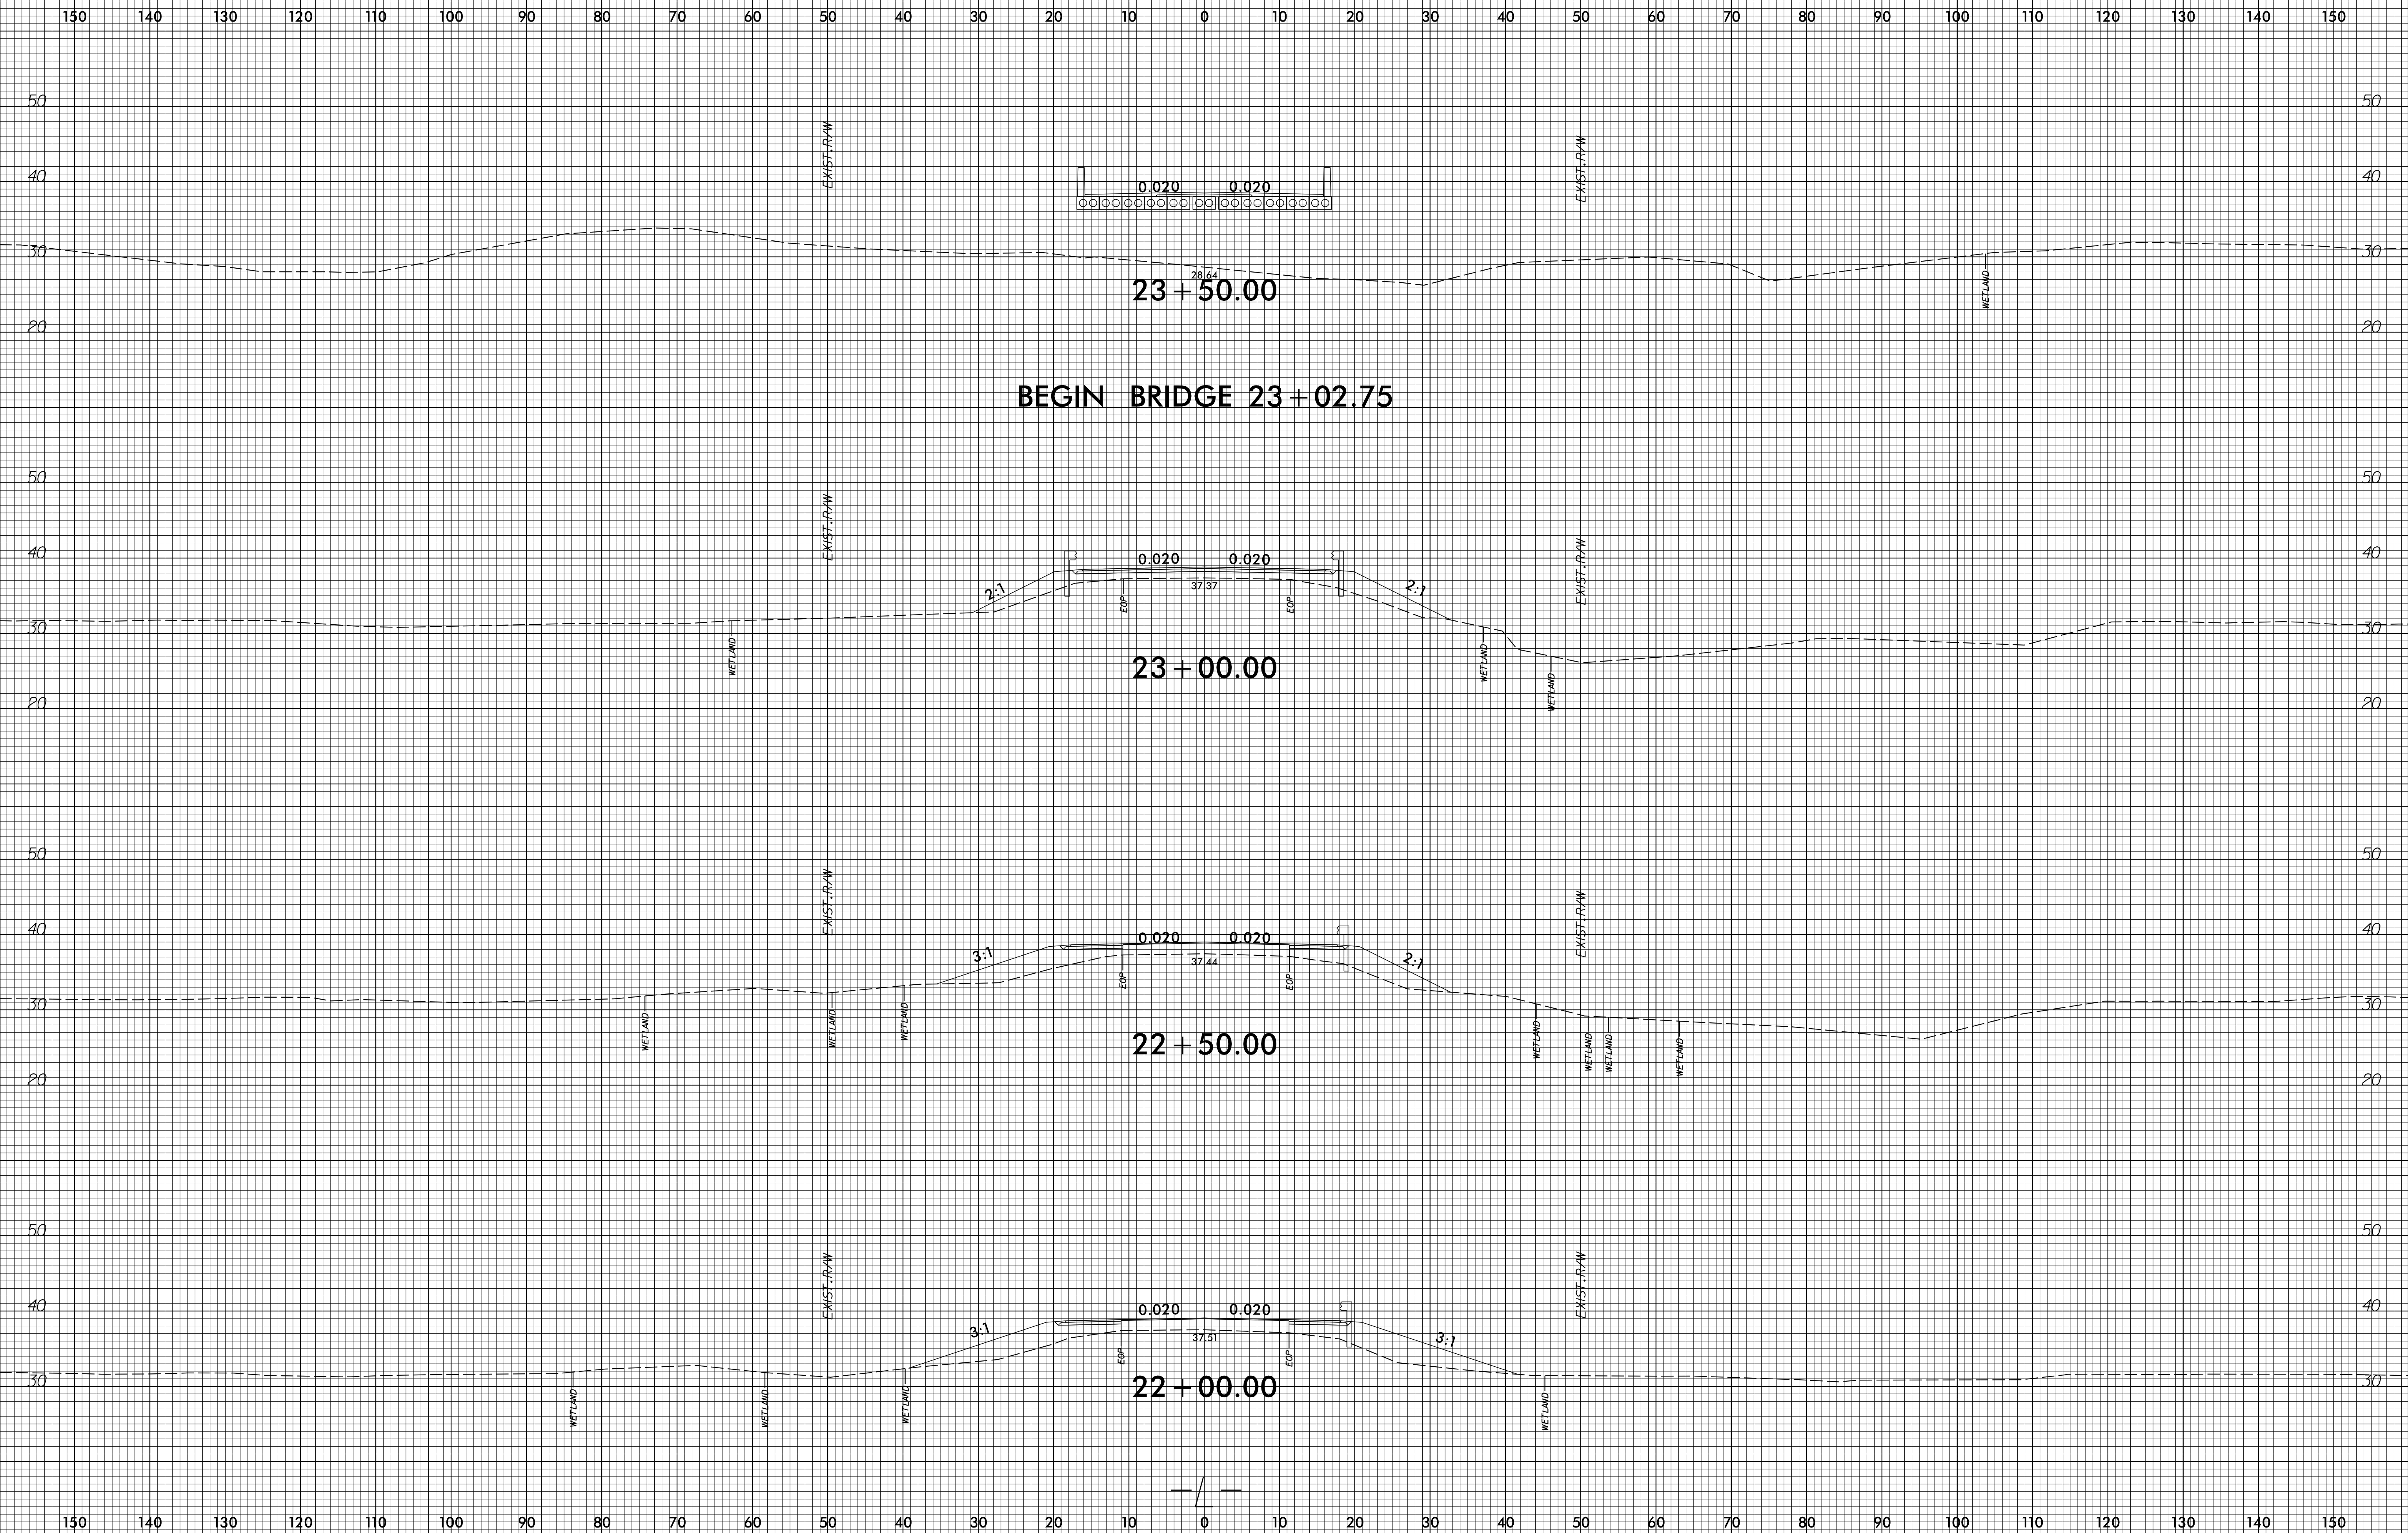

I:\Projects\B-5626\CorridorModeling\B-5626_rdy_XPL_L.dgn
 6/23/16 10:17:51