



6/23/16

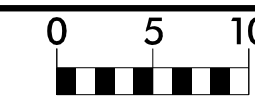

PROJ. REFERENCE NO.  
B-5626

SHEET NO.  
X-4

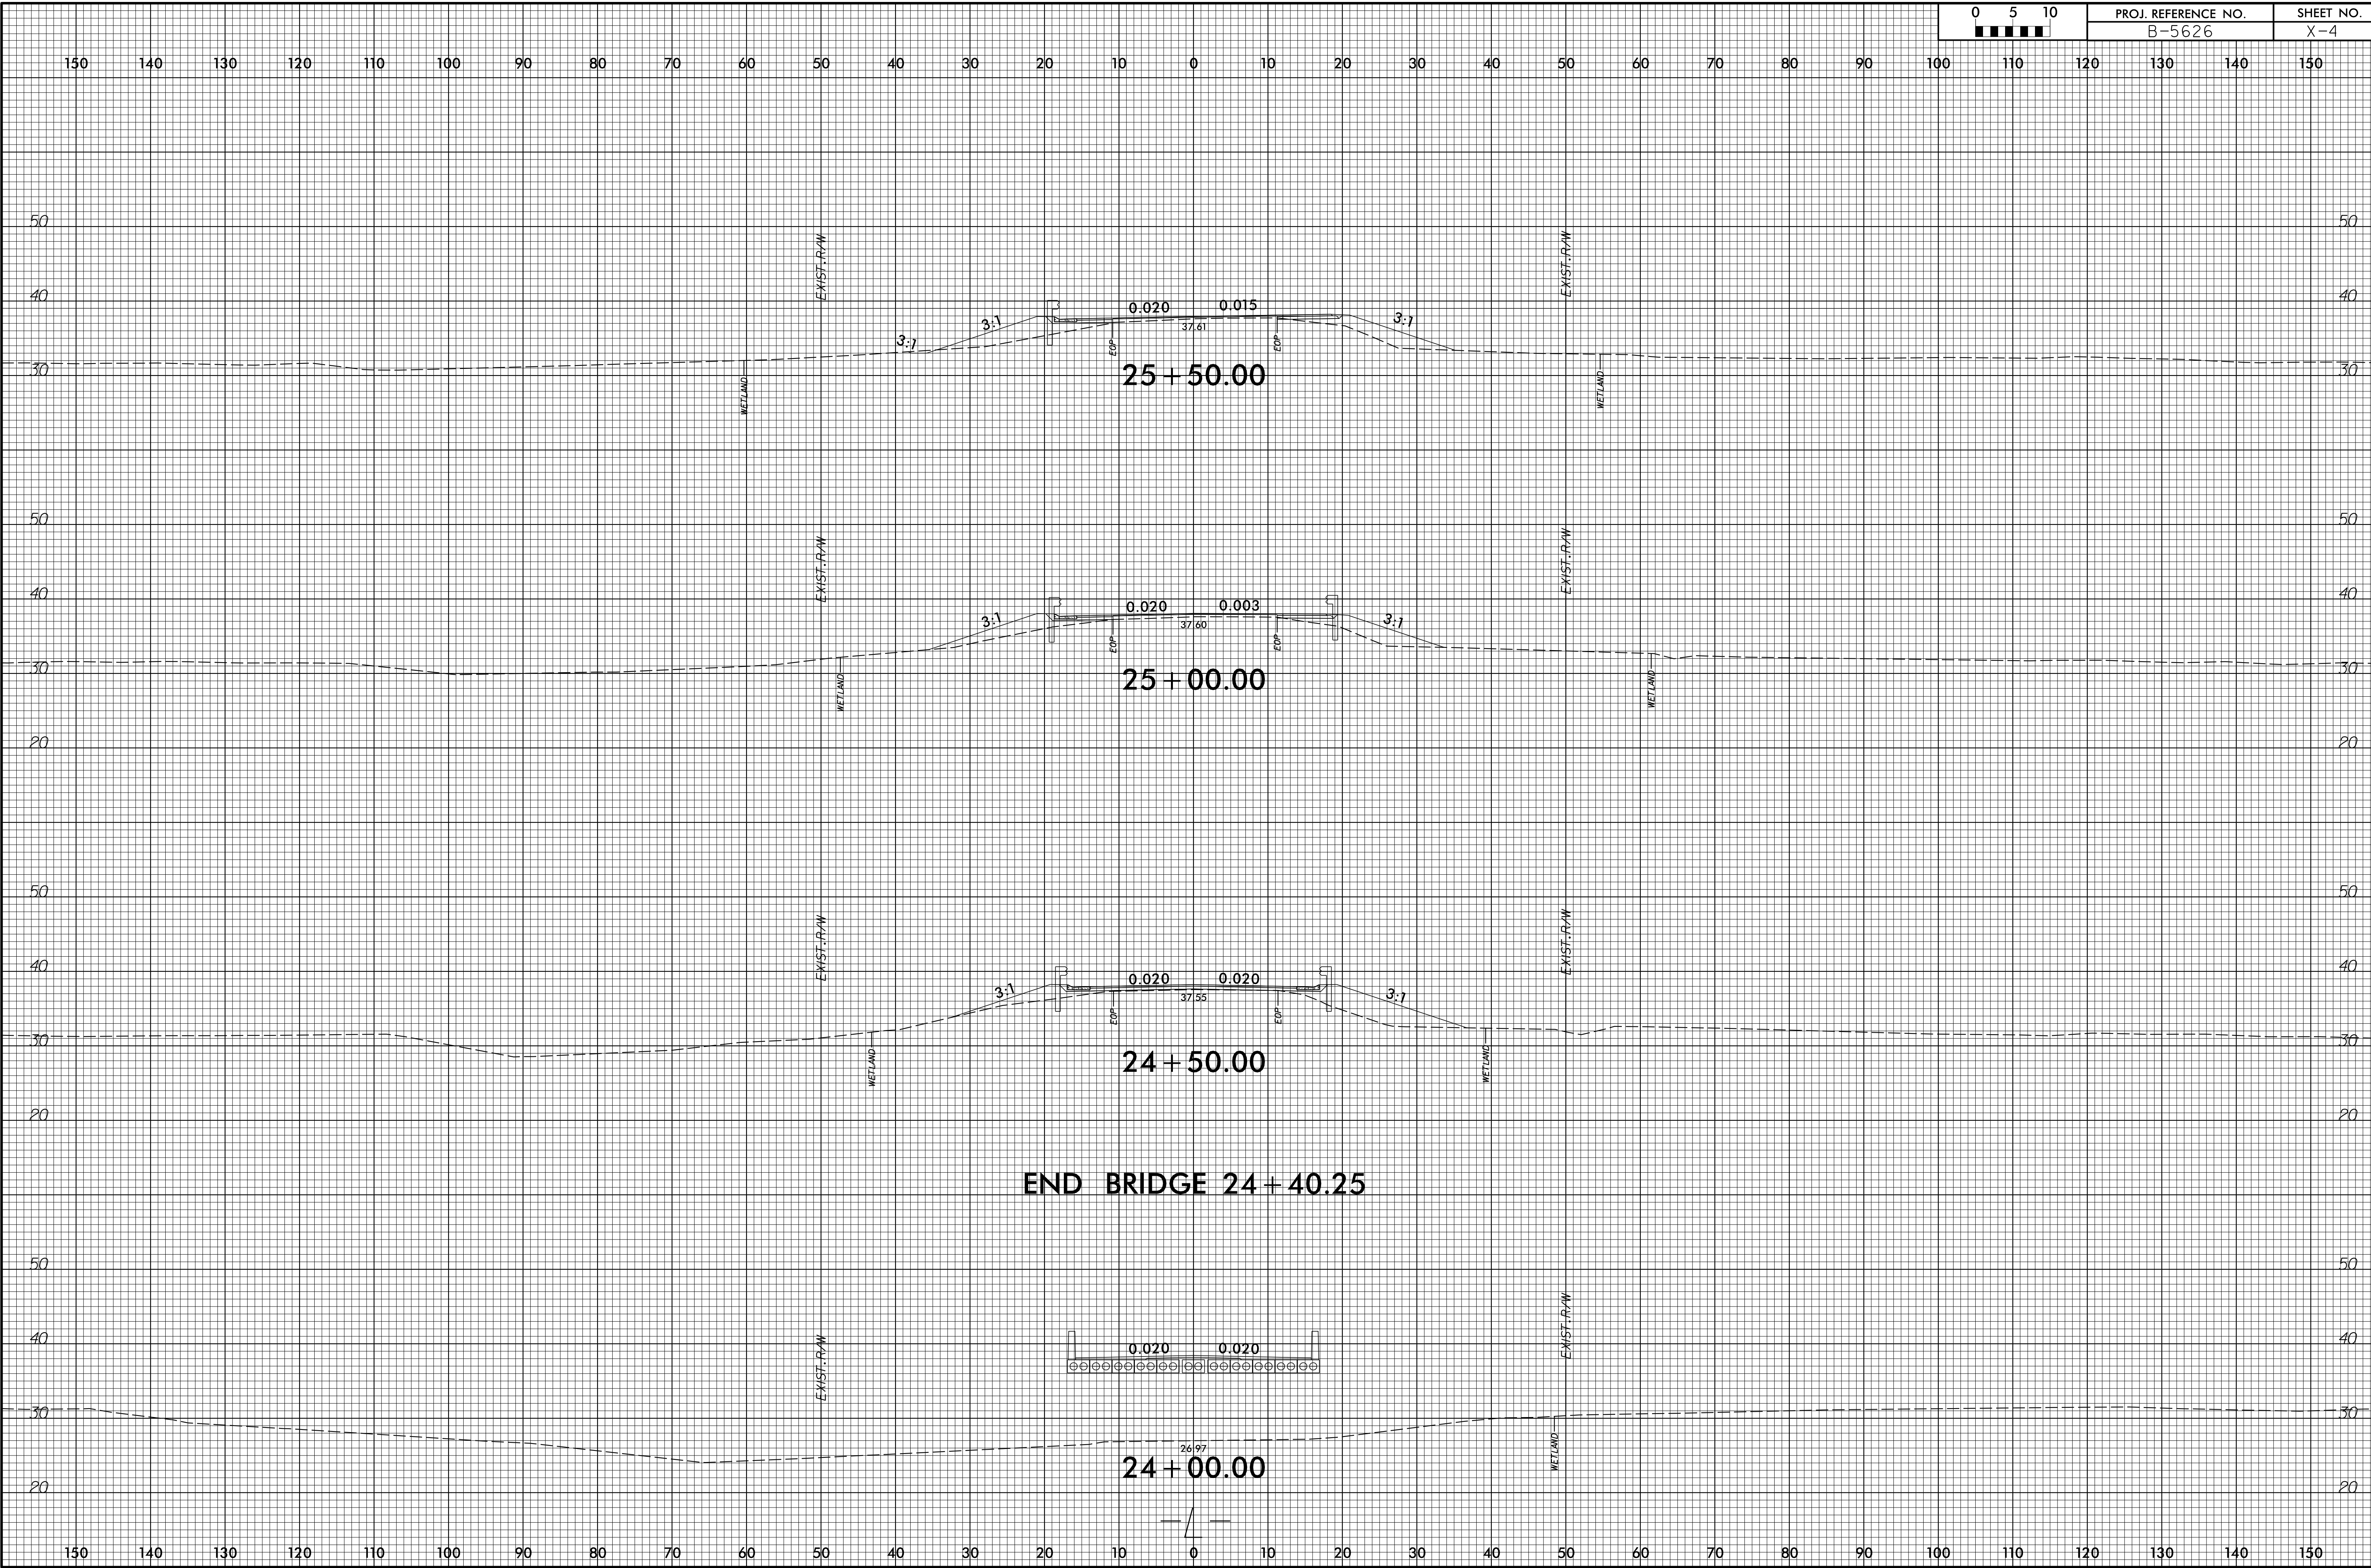

I:\Projects\B-5626\CorridorModeling\B-5626\_rdy\_XPL\_L.dgn  
6/23/16