



6/23/16

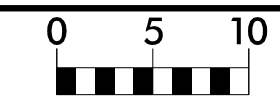

PROJ. REFERENCE NO.
B-5626

SHEET NO.
X-6

150 140 130 120 110 100 90 80 70 60 50 40 30 20 10 0 10 20 30 40 50 60 70 80 90 100 110 120 130 140 150

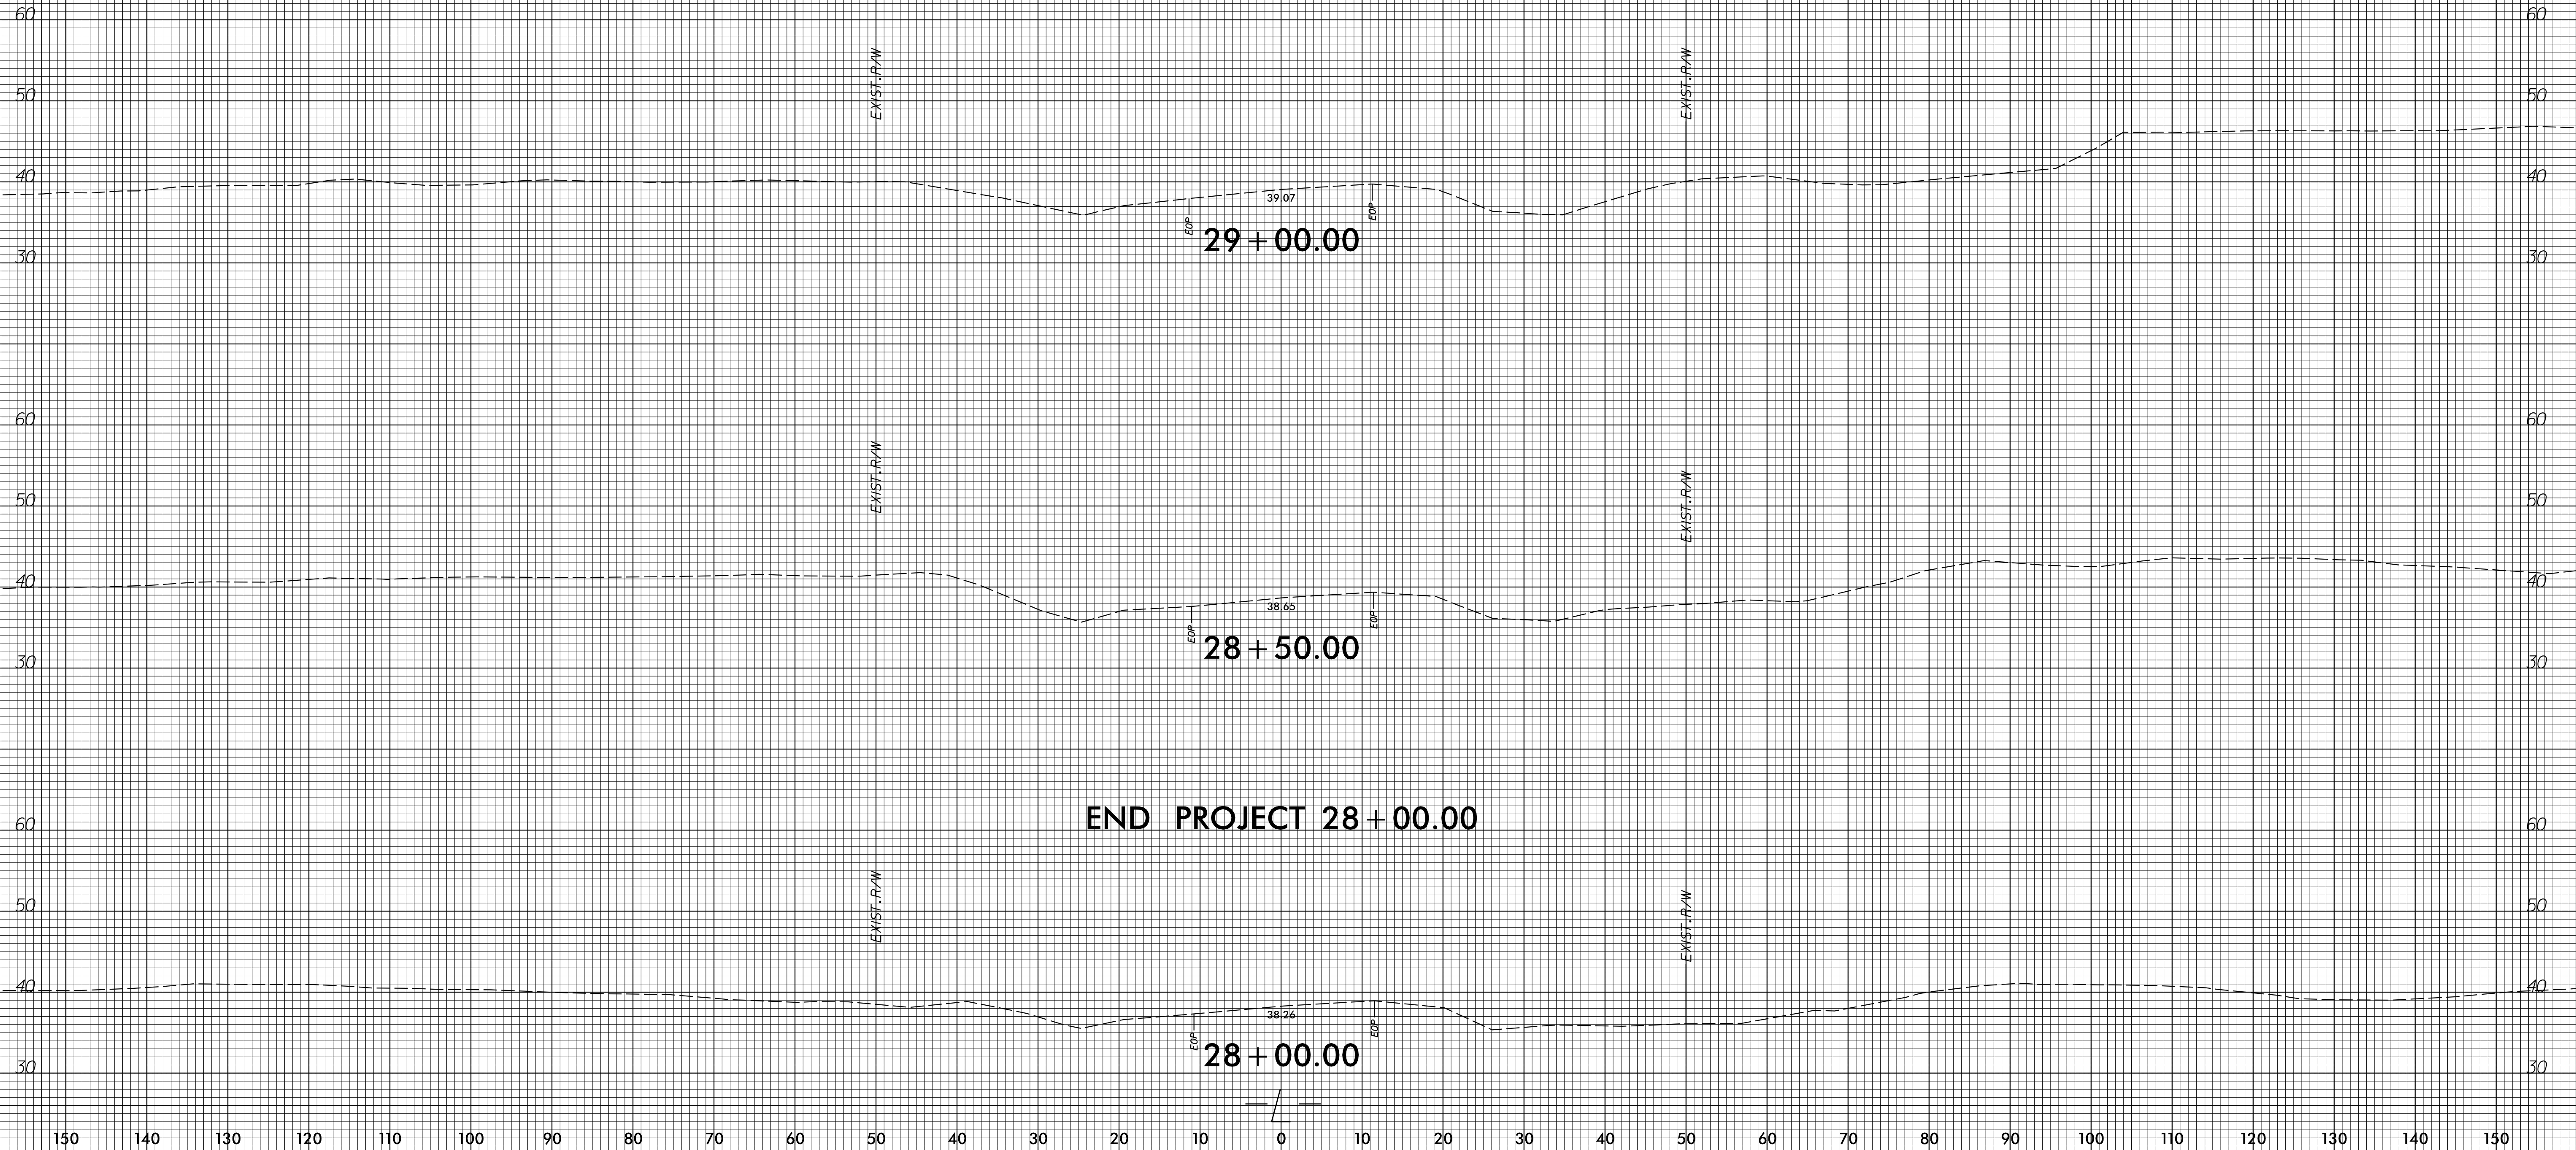

END PROJECT 28+00.00

I:\Projects\B-5626\CorridorModeling\B-5626_rdy_XPL_L.dgn

6/23/16