



TYPICAL SECTION NO. 1

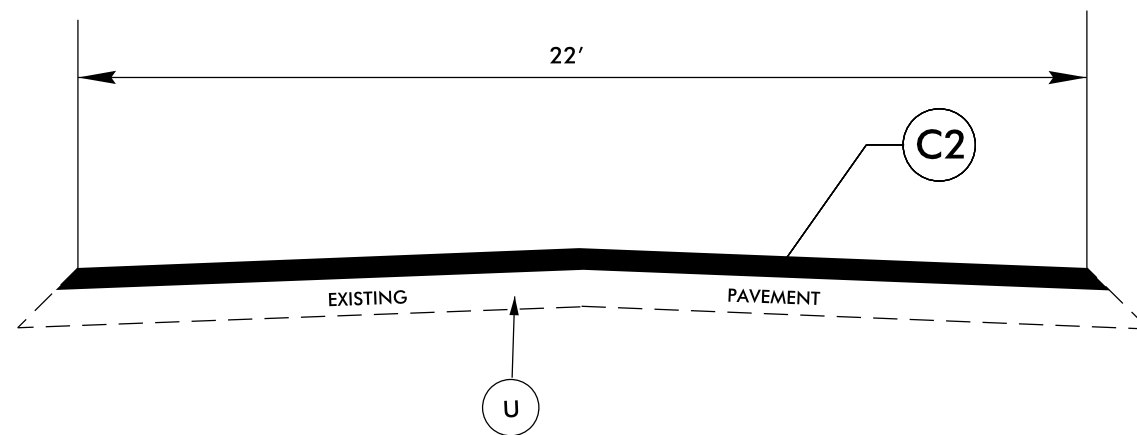

TYPICAL SECTION NO. 2

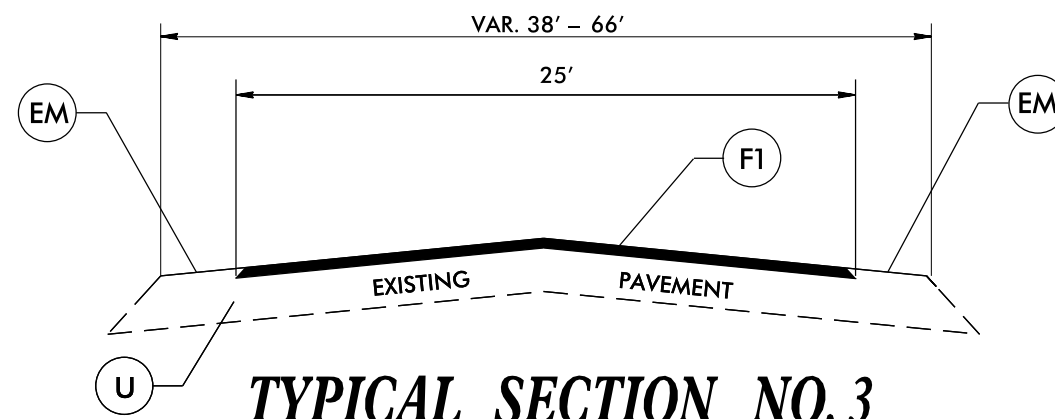

TYPICAL SECTION NO. 3

NOTE: TYPE III MICROSURFACING TO BE PLACED BETWEEN MILLED RUMBLE STRIPS AND GORE AREAS ONLY.

PAVEMENT SCHEDULE

C1	PROP. APPROX. 1.5 " ASPHALT CONC. SURFACE COURSE, TYPE S9.5B, AT AN AVERAGE RATE OF 165 LBS. PER SQ. YD.
C2	PROP. APPROX. 1.0 " ASPHALT CONC. SURFACE COURSE, TYPE S4.75A, AT AN AVERAGE RATE OF 110 LBS. PER SQ. YD.
F1	PROPOSED LATEX MODIFIED MICROSURFACING, TYPE III, AT A RATE OF 22 TO 26 LBS. PER SQ. YD.
EM	EXISTING MILLED RUMBLE STRIPS
U	EXISTING PAVEMENT

NOTE: SHOULDER WORK WILL BE PERFORMED BY STATE FORCES.