


PROJECT REFERENCE NO.	SHEET NO.
BR-0017	UC-4
DESIGNED BY:	LES
DRAWN BY:	LHJ
CHECKED BY:	DET
APPROVED BY:	DET
REVISED:	
NORTH CAROLINA DEPARTMENT OF TRANSPORTATION	
UTILITIES ENGINEERING SEC. PHONE: (919) 707-6690 FAX: (919) 250-4151	
UTILITY CONSTRUCTION PLANS ONLY	

PROPOSED 4,640 POUNDS OF
DUCTILE IRON WATER PIPE FITTING

PROPOSED 580 POUNDS OF
DUCTILE IRON SEWER PIPE FITTING

UTILITY CONSTRUCTION
**DOCUMENT NOT CONSIDERED FINAL
 UNLESS ALL SIGNATURES COMPLETED**

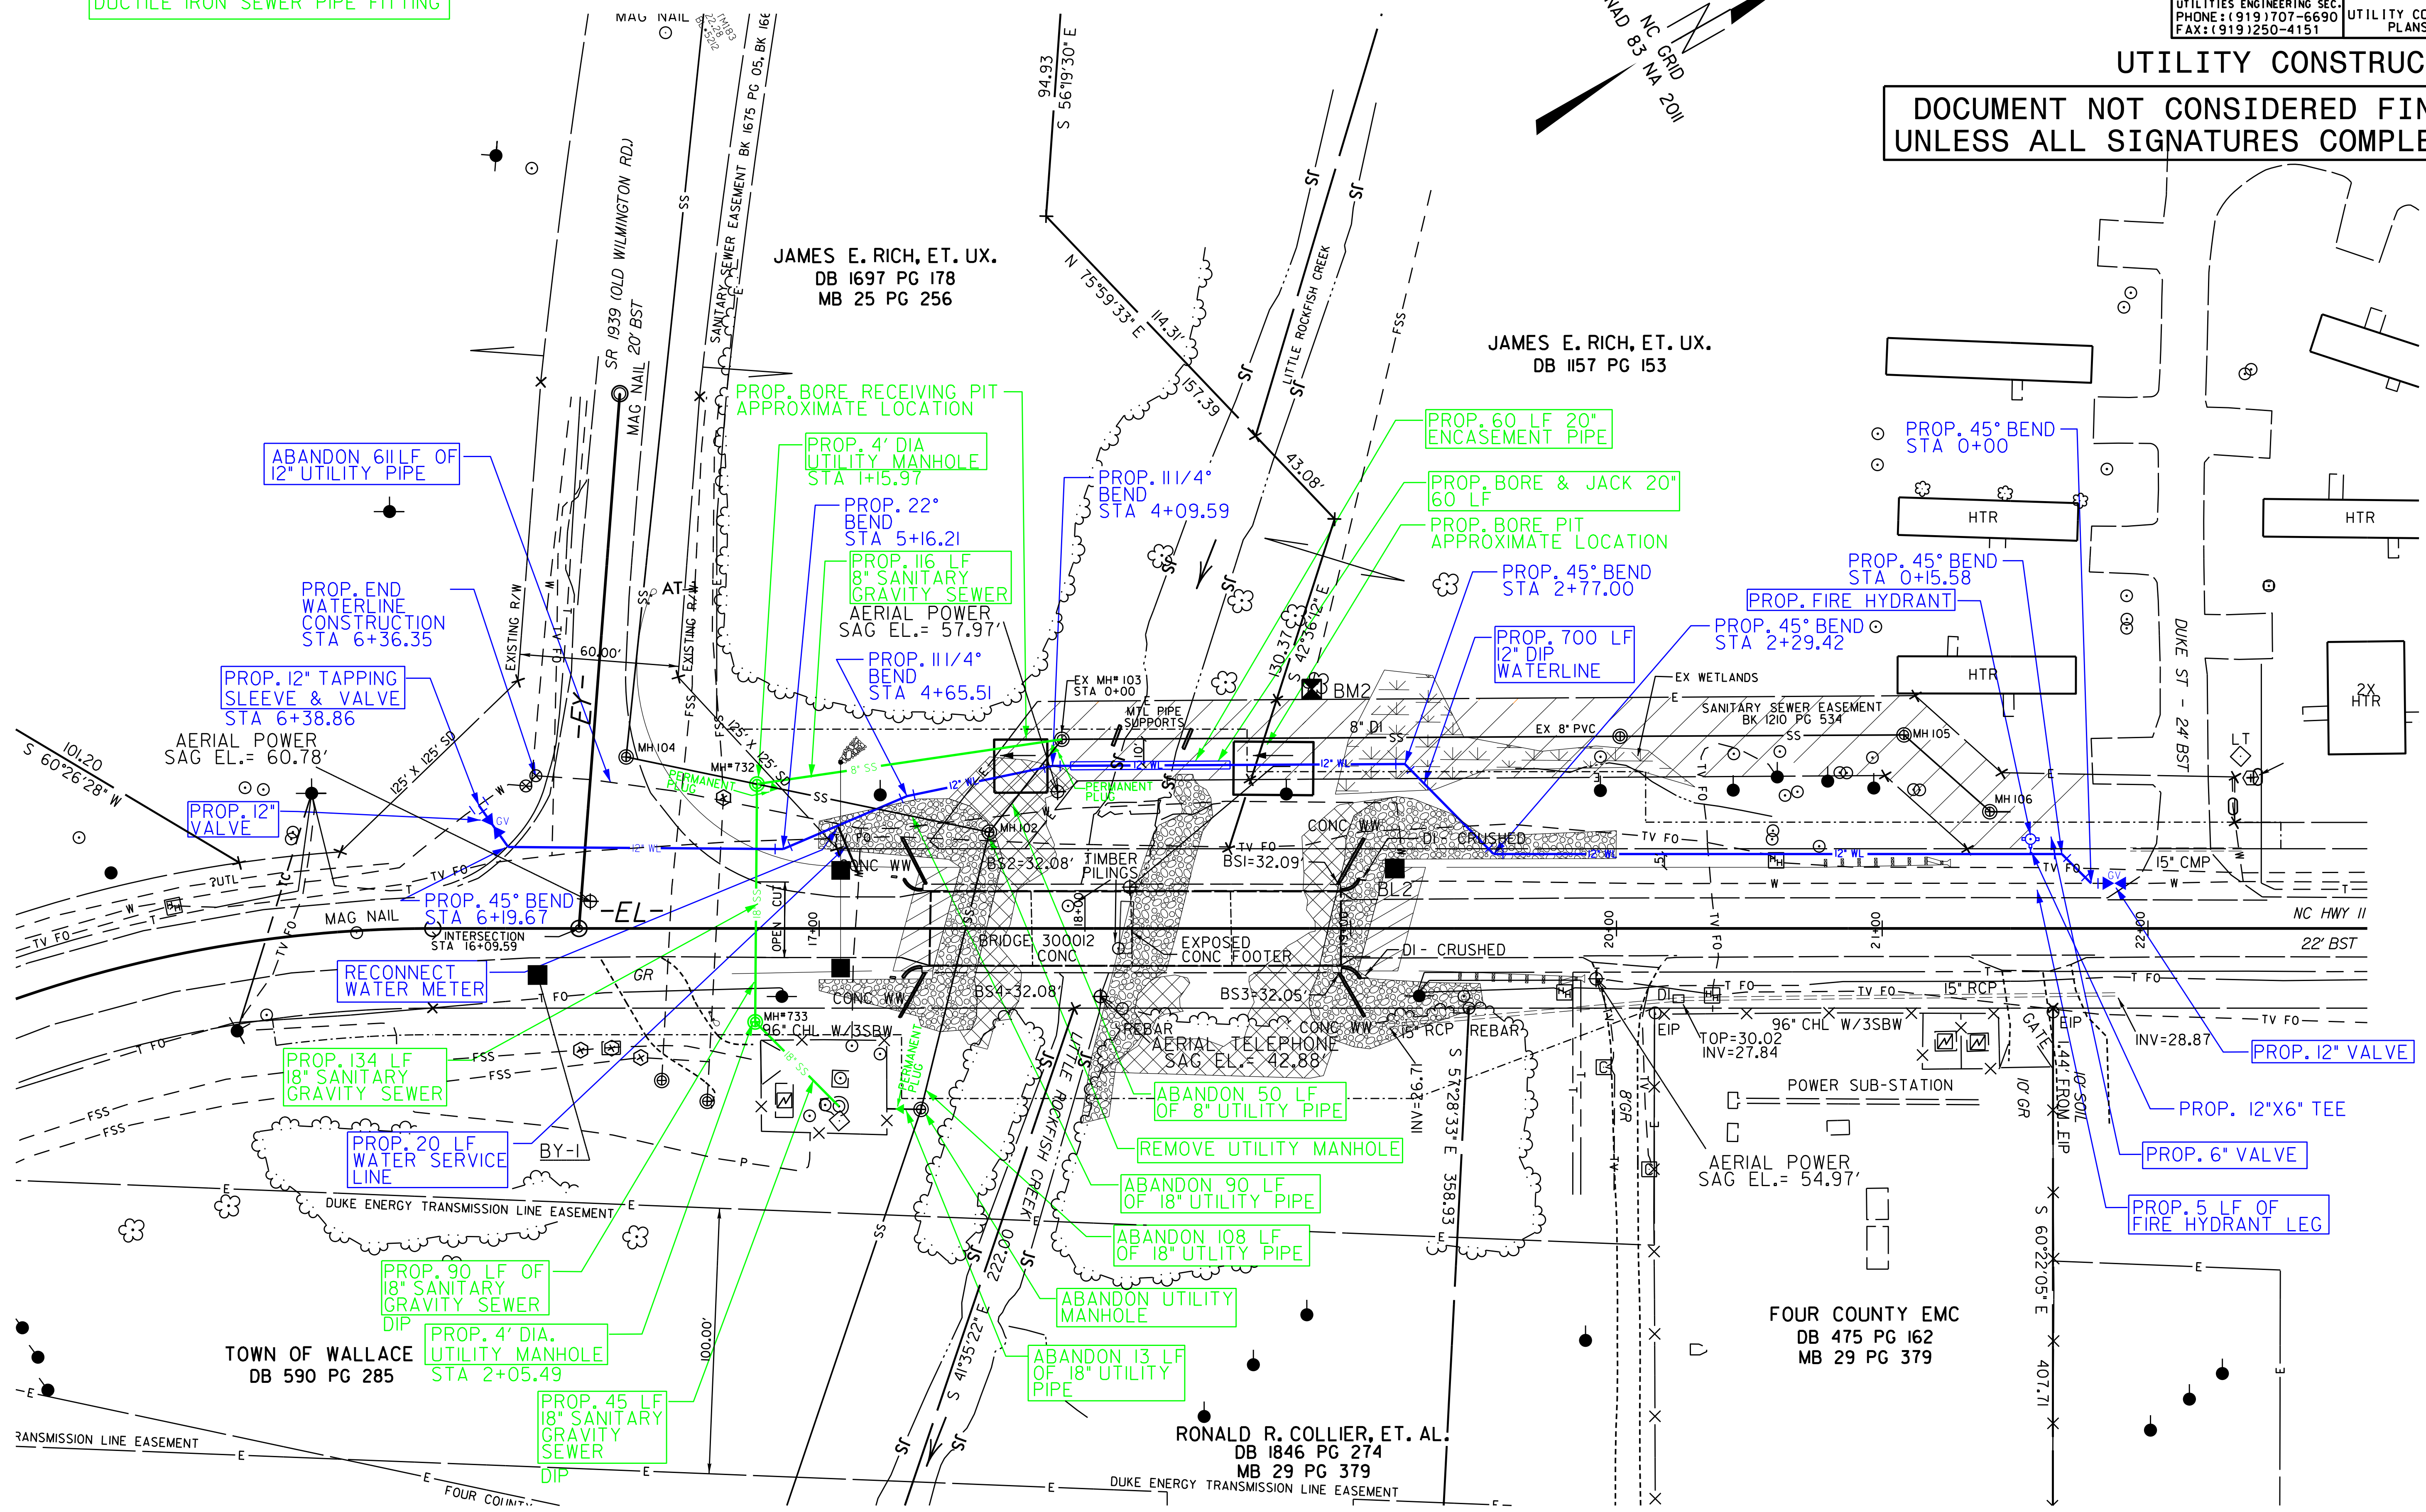

SCALE: 1"=30'