




75 70 65 60 55 50 45 40 35 30 25 20 15 10 5 0 5 10 15 20 25 30 35 40 45 50 55 60 65 70 75

760 760


755 755

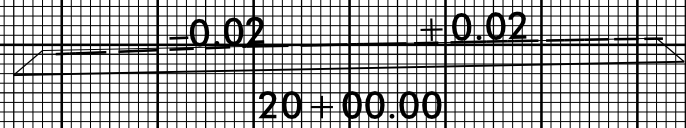

750 750

760 760


755 755

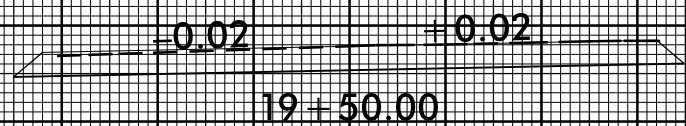

750 750

760 760


755 755

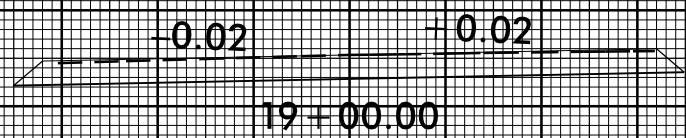

750 750

755 755

750 750

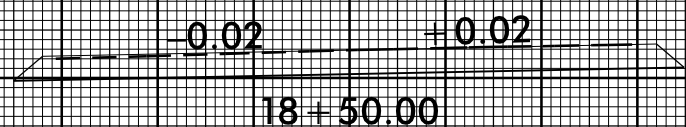

745 745

-RPD-

75 70 65 60 55 50 45 40 35 30 25 20 15 10 5 0 5 10 15 20 25 30 35 40 45 50 55 60 65 70 75

05-FEB-2020 15:30  
S:\DDC\RD\Mecklenburg\I-5905\_Statesville Ave.I-85 off ramp\XSC\I-5905\_Statesville Ave.I-85\_RPD\_xp.l.dgn  
tblowder At DIV10-31732