

09/08/99

See Sheet 1-A For Index of Sheets
See Sheet 1B For Conventional Symbols


STATE OF NORTH CAROLINA
DIVISION OF HIGHWAYS

NASH COUNTY



**LOCATION: I-95 FROM HALIFAX ROAD (SR 1544)
TO NC 33**

**TYPE OF WORK: GRADING, DRAINAGE, PAVING,
UTILITY CONSTRUCTION, SIGNALS, AND STRUCTURES**


STATE	STATE PROJECT REFERENCE NO.	SHEET NO.	TOTAL SHEETS
N.C.	B-5980/BR-0039/BR-0036	1	
STATE PROJ. NO.	F.A. PROJ. NO.	DESCRIPTION	
47617.1.1	NHP-1522(005)	PE	
47617.2.1	NHP-1522(005)	ROW/UTILITIES	
47617.3.1	NHP-1522(005)	CONSTRUCTION	
49075.1.1		PE	
49075.2.1		ROW/UTILITIES	
49075.3.1		CONSTRUCTION	
49074.1.1		PE	
49074.2.1		ROW/UTILITIES	
49074.3.1		CONSTRUCTION	

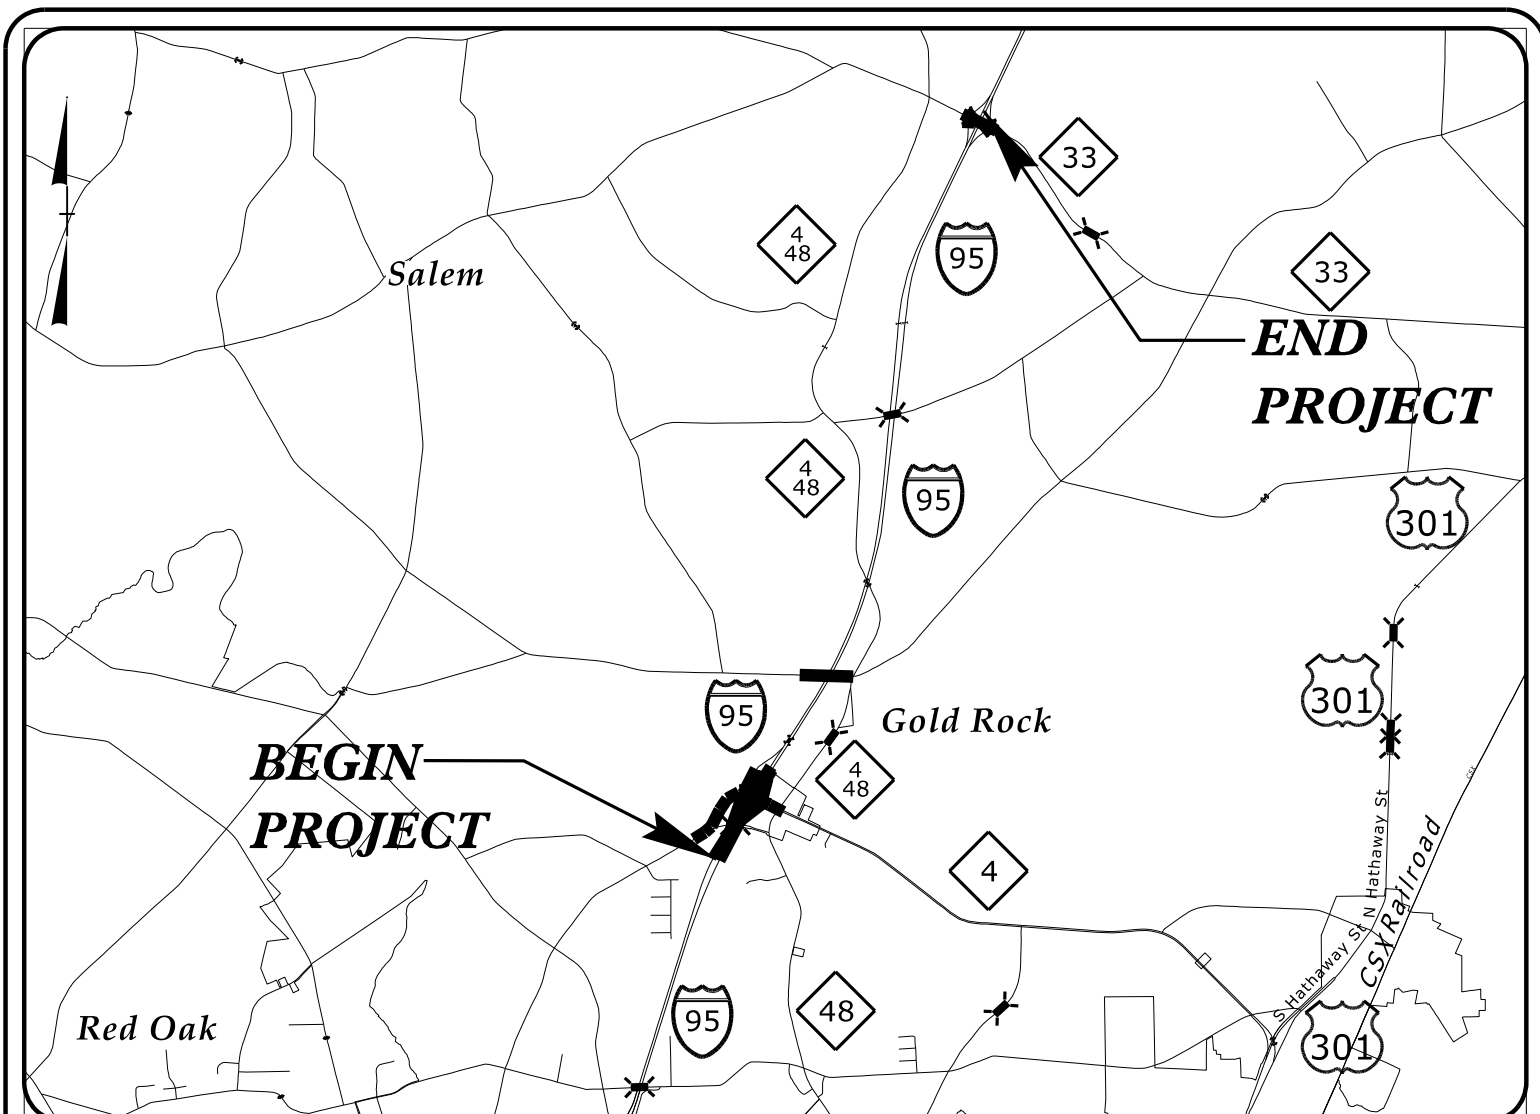

VICINITY MAP
NOT TO SCALE

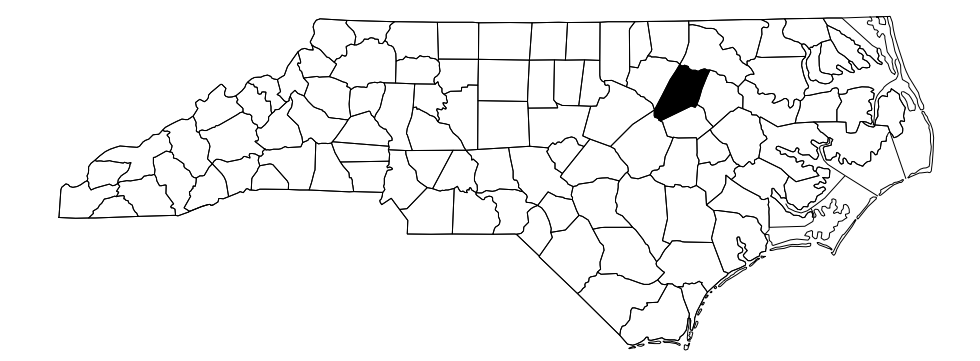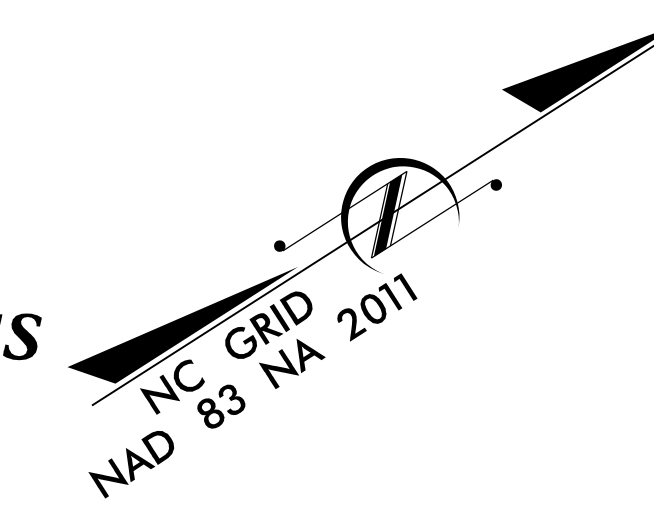

CONTRACT: C204350 TIP PROJECT: B-5980/BR-0039/BR-0036

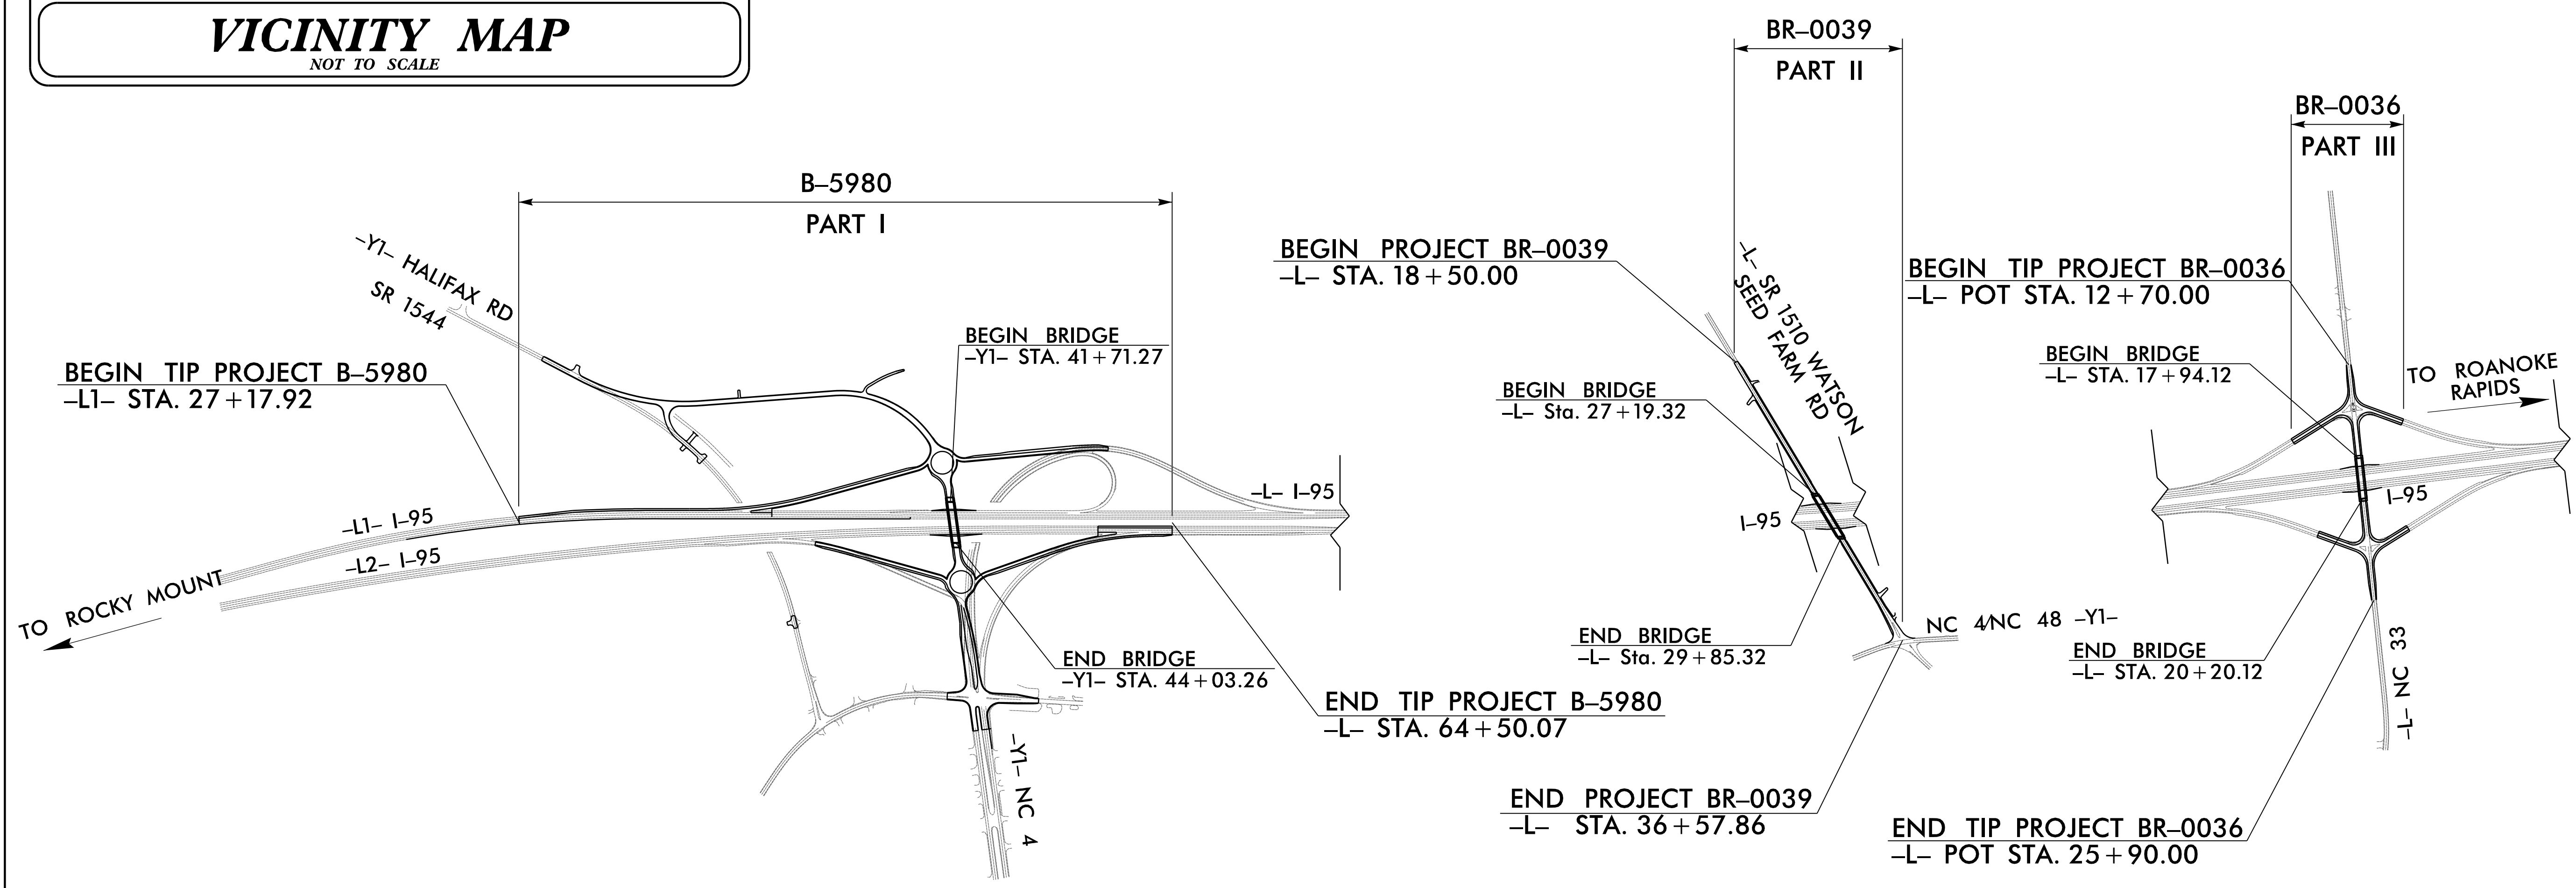

PROJECT LENGTH

LENGTH OF ROADWAY TIP PROJECTS
B-5980/BR-0039/BR-0036 = 1.189 MILES

LENGTH OF STRUCTURE TIP PROJECTS
B-5980/BR-0039/BR-0036 = 0.093 MILES

TOTAL LENGTH OF TIP PROJECTS
B-5980/BR-0039/BR-0036 = 1.282 MILES

Prepared in the Office of:
VAUGHN & MELTON
1318-F PATTON AVE.
ASHEVILLE NC, 28806

FOR THE NORTH CAROLINA DIVISION OF HIGHWAYS

2018 STANDARD SPECIFICATIONS

RIGHT OF WAY DATE:
BR-0036: OCTOBER 28, 2019

RIGHT OF WAY DATE:
BR-0039: OCTOBER 14, 2019

LETTING DATE:
JUNE 15, 2021

JOHN LANSFORD, P.E.
PROJECT ENGINEER

KEITH BRIDGERS
PROJECT DESIGN ENGINEER

DAVID STUTTS, P.E.
NCDOT CONTACT

Prepared in the Office of:

AECOM

NC FIRM LICENSE No: F-0342
701 Corporate Center Drive, Suite 475
Raleigh, NC 27607
(919) 854-6200 - (919) 854-6259(FAX)

2018 STANDARD SPECIFICATIONS

RIGHT OF WAY DATE:
B-5980: JANUARY 11, 2019

LETTING DATE:
JUNE 15, 2021

EDWARD G. EDENS, P.E.
PROJECT ENGINEER

KIMBERLY A. KOIVUNIEMI, P.E.
PROJECT DESIGN ENGINEER

RUSSELL BROADWELL, P.E.
NCDOT CONTACT

