


09/08/99

See Sheet 1-A For Index of Sheets  
See Sheet 1B For Conventional Symbols

STATE OF NORTH CAROLINA  
DIVISION OF HIGHWAYS  
**NASH COUNTY**

STATE	STATE PROJECT REFERENCE NO.	SHEET NO.	TOTAL SHEETS
N.C.	<b>B-5980</b>	1	
STATE PROJ. NO.	F.A. PROJ. NO.	DESCRIPTION	
47617.1.1	NHP-1522(005)	PE	
47617.2.1	NHP-1522(005)	ROW/UTILITIES	
47617.3.1	NHP-1522(005)	CONSTRUCTION	




**TIP PROJECT: B-5980**

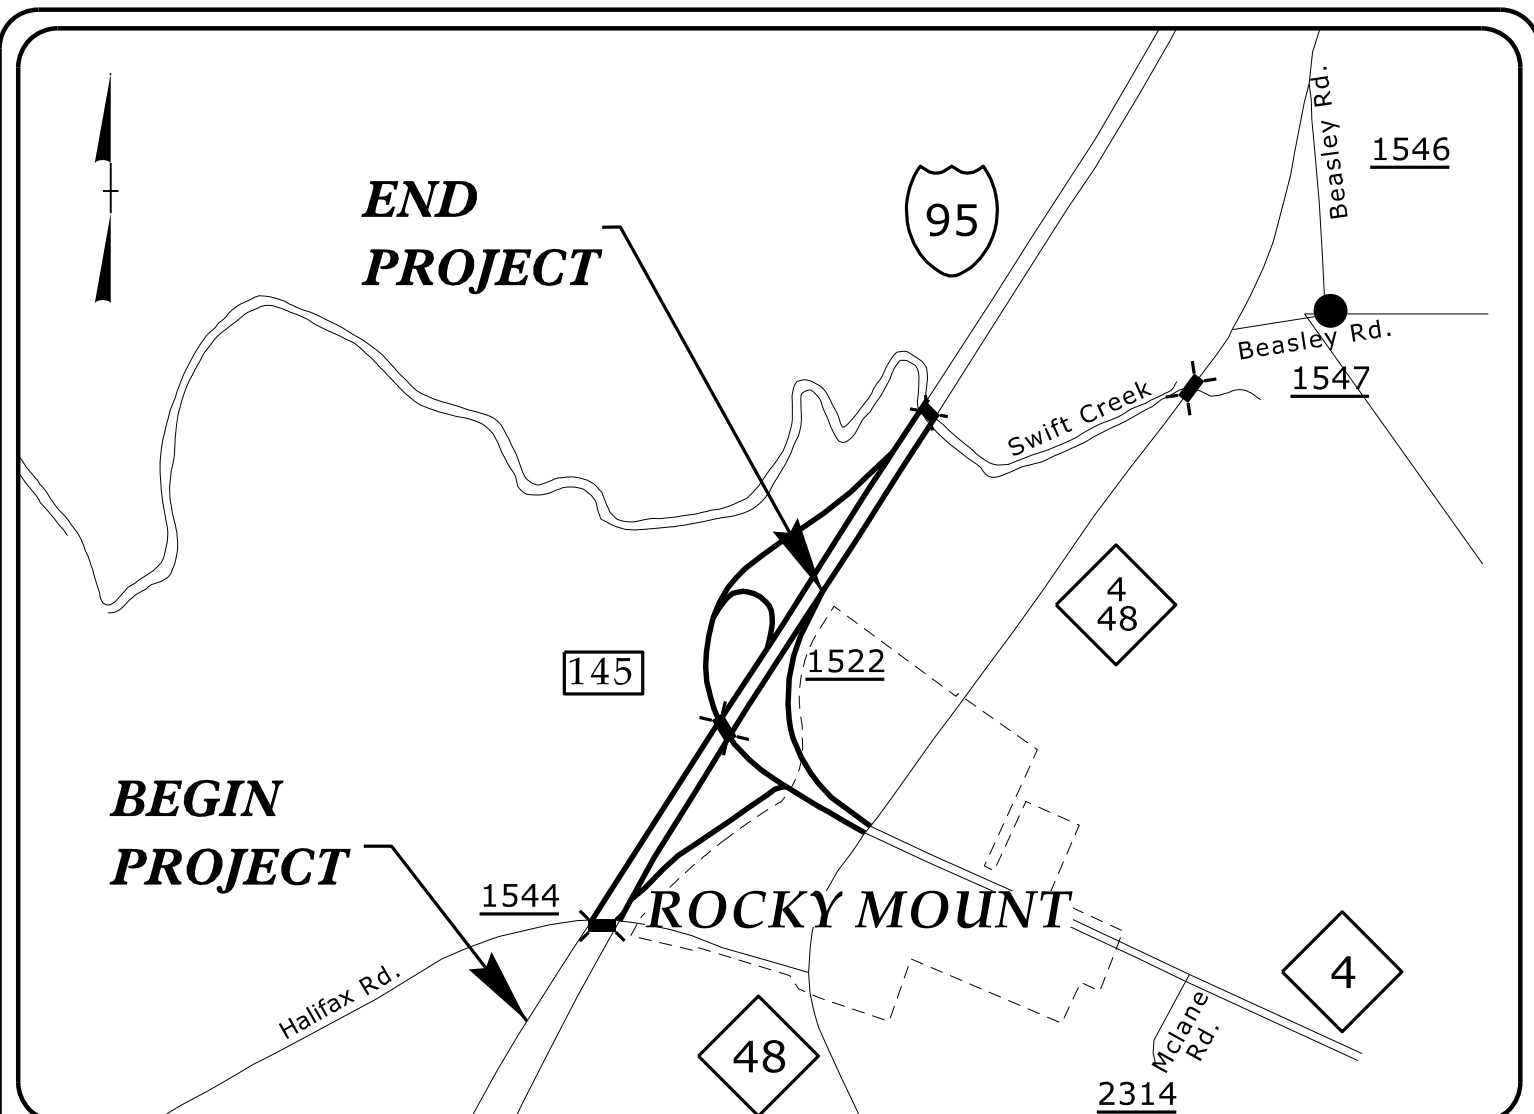

**VICINITY MAP**  
NOT TO SCALE

**LOCATION: I-95 INTERCHANGE IMPROVEMENTS  
AT HALIFAX ROAD (SR 1544)**


**TYPE OF WORK: GRADING, DRAINAGE, PAVING, UTILITY CONSTRUCTION,  
AND STRUCTURES**

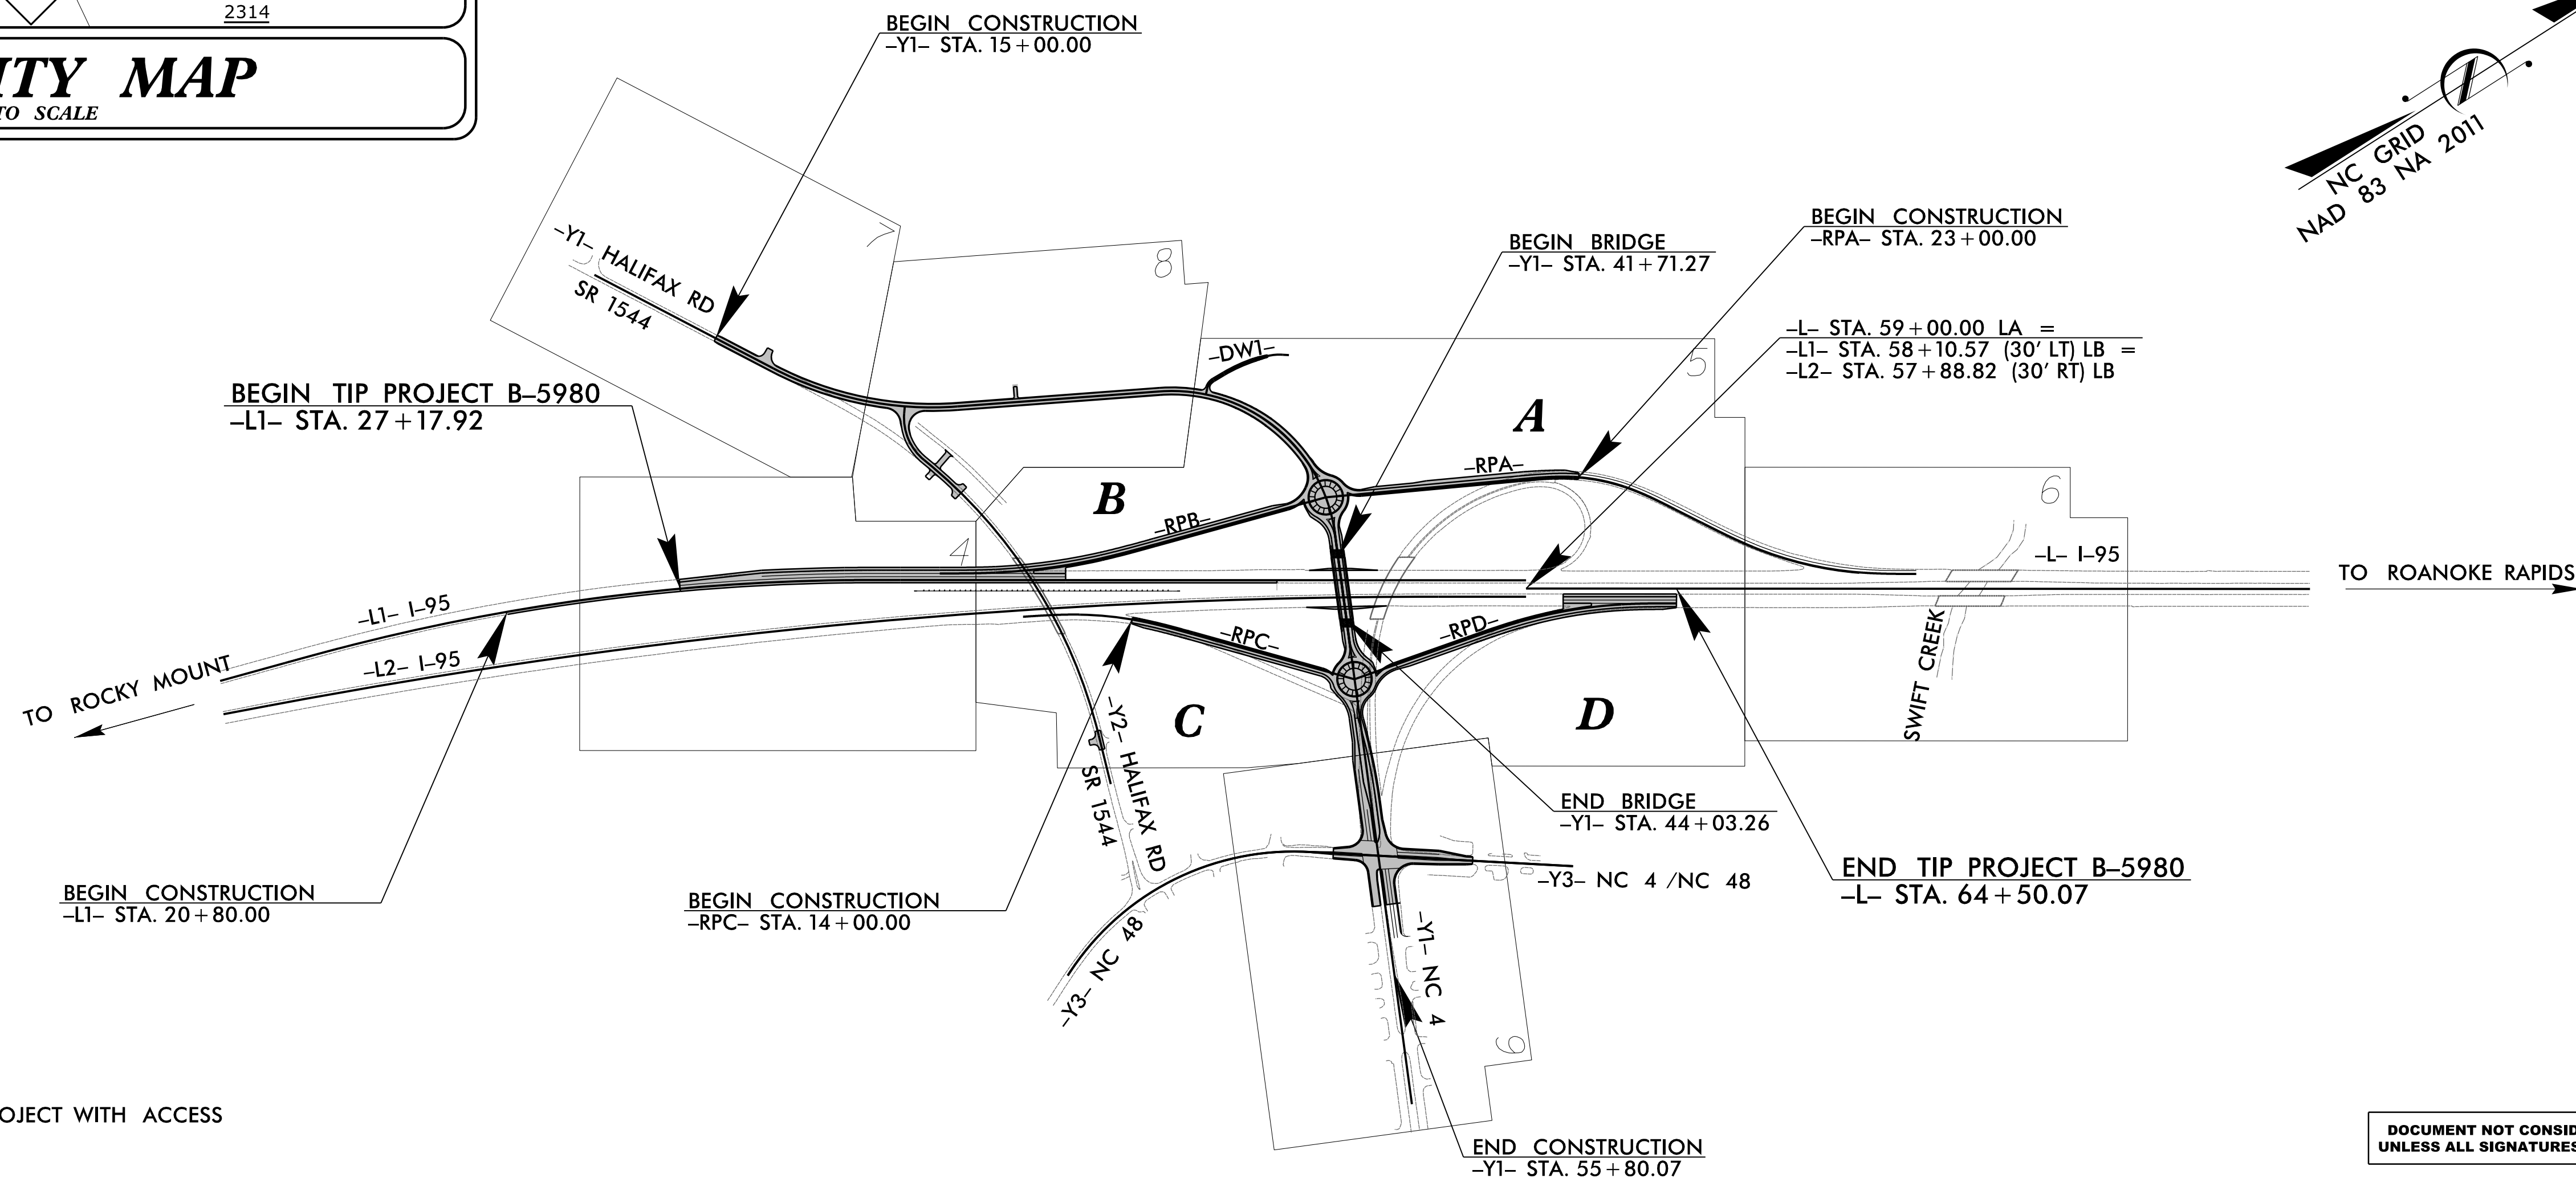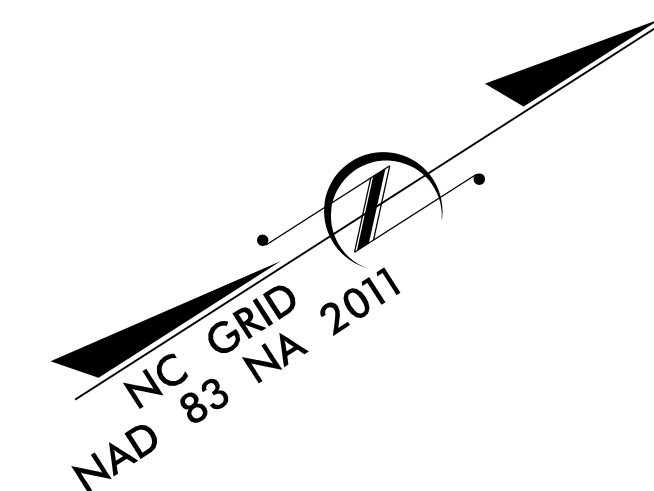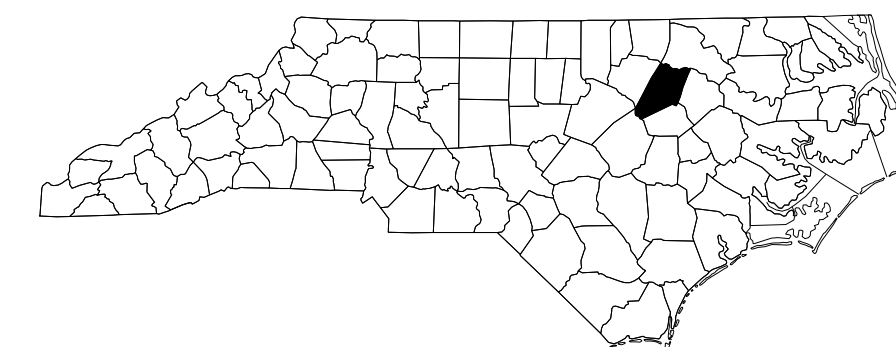

THIS IS A CONTROLLED ACCESS PROJECT WITH ACCESS LIMITED TO INTERCHANGES

DOCUMENT NOT CONSIDERED FINAL UNLESS ALL SIGNATURES COMPLETED

**CONTRACT: C204350**

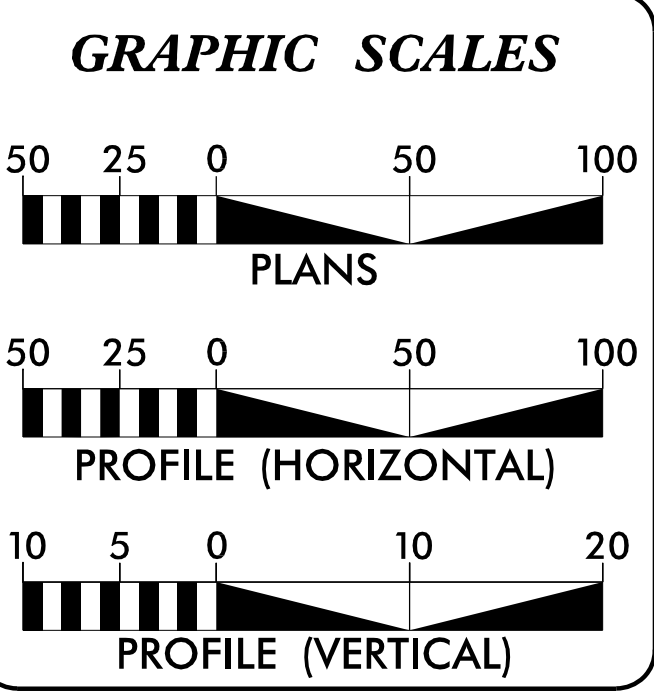

**DESIGN DATA**

ADT 2020	=	29,090
ADT 2040	=	39,700
K	=	6 %
D	=	55 %
T	=	17 % *
V	=	75 MPH
* (TTST 15% + DUAL 2%)		
FUNC CLASS	=	INTERSTATE STATEWIDE TIER

**PROJECT LENGTH**

LENGTH ROADWAY TIP PROJECT B-5980	=	0.690 MILES
TOTAL LENGTH OF TIP PROJECT B-5980	=	0.690 MILES

Prepared in the Office of:

**AECOM**  
NC FIRM LICENSE No: F-0342  
701 Corporate Center Drive, Suite 475  
Raleigh, NC 27607  
(919) 854-6200 - (919) 854-6259(FAX)

2018 STANDARD SPECIFICATIONS

**RIGHT OF WAY DATE:**  
JANUARY 11, 2019

**LETTING DATE:**  
JUNE 15, 2021

**EDWARD G. EDENS, P.E.**  
PROJECT ENGINEER

**KIMBERLY A. KOIVUNIEMI, P.E.**  
PROJECT DESIGN ENGINEER

**RUSSELL BROADWELL, P.E.**  
NCDOT CONTACT

**HYDRAULICS ENGINEER**

**ROADWAY DESIGN ENGINEER**

SIGNATURE: \_\_\_\_\_

SIGNATURE: \_\_\_\_\_

Seal for DENNIS K. HOYLE, P.E., No. 10746, expires 12/2021.

Seal for EDWARD G. EDENS, P.E., No. 18470, expires 12/2021.

