
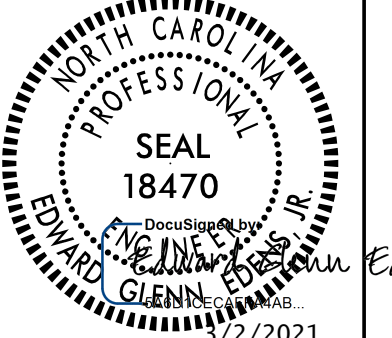


PROJECT REFERENCE NO. B-5980	SHEET NO. 2B-2
ROADWAY DESIGN ENGINEER	HYDRAULICS ENGINEER
	
Prepared in the Office of: <b>AECOM</b> <small>NC FIRM LICENSE No. F-0342 701 Corporate Center Drive, Suite 475 Raleigh, NC 27603 (919) 854-6200 • (919) 854-6291 (FAX)</small>	
<b>DOCUMENT NOT CONSIDERED FINAL UNLESS ALL SIGNATURES COMPLETED</b>	

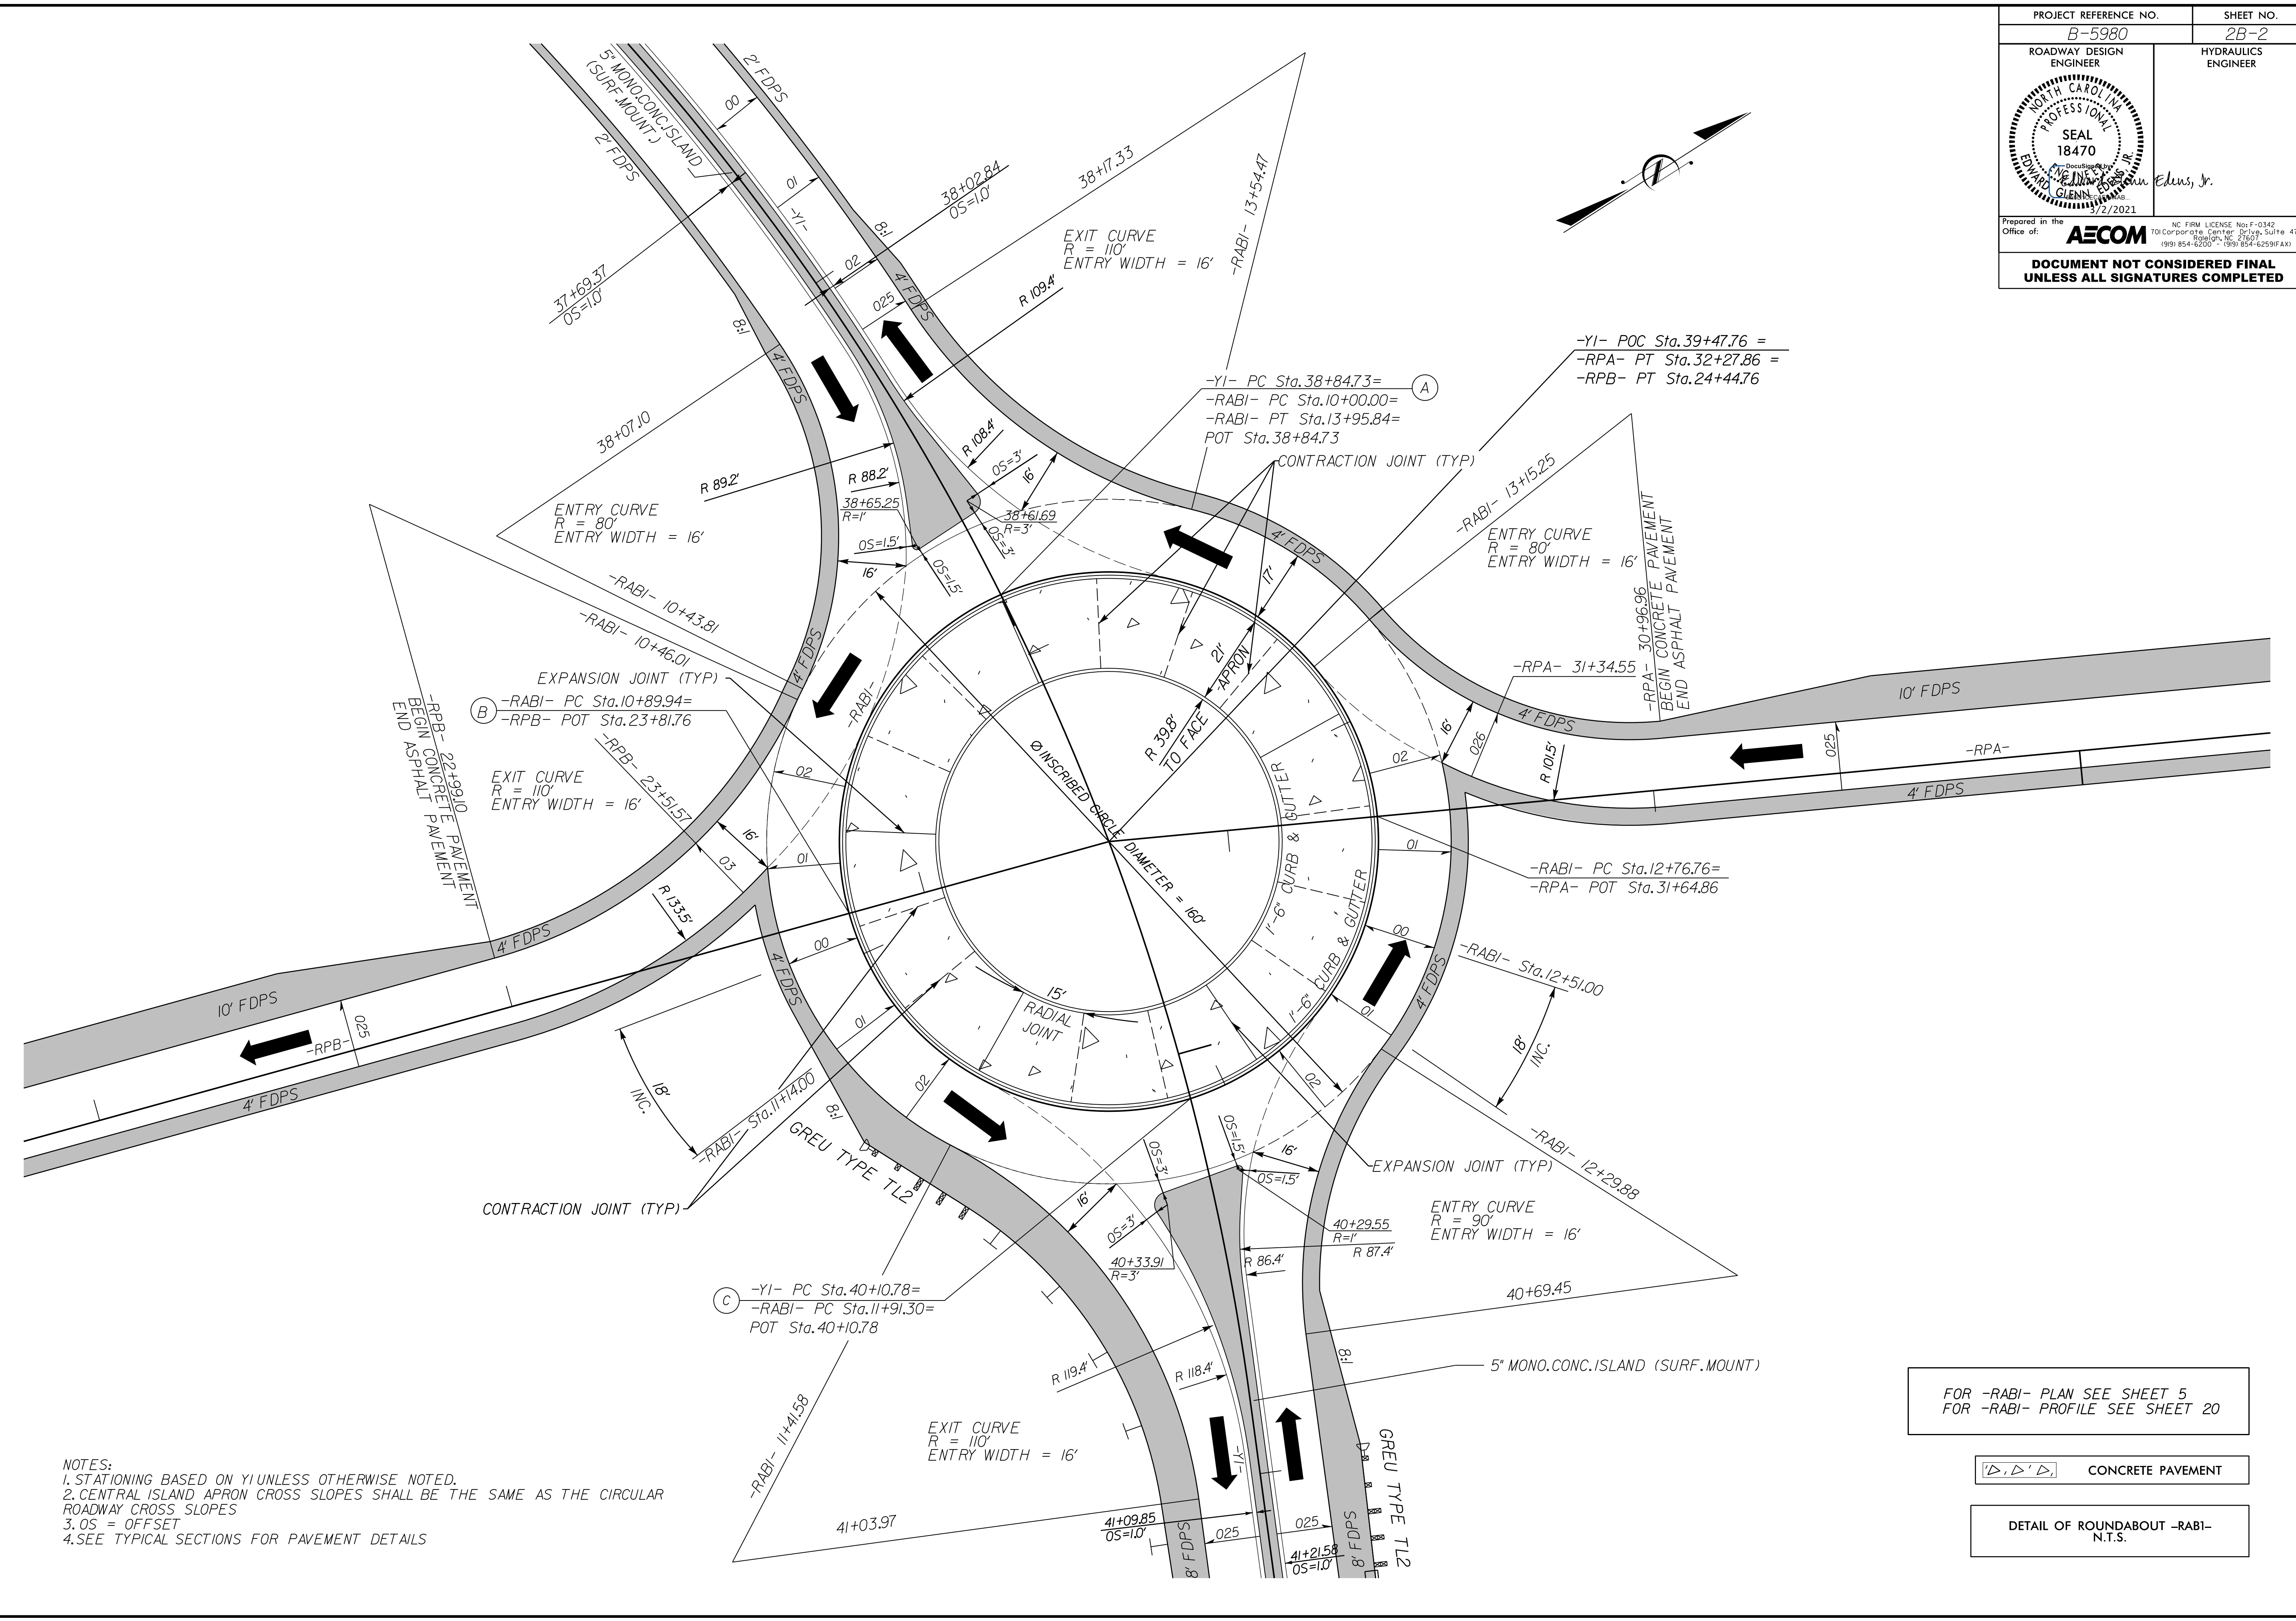

- NOTES:
1. STATIONING BASED ON Y1 UNLESS OTHERWISE NOTED.
  2. CENTRAL ISLAND APRON CROSS SLOPES SHALL BE THE SAME AS THE CIRCULAR ROADWAY CROSS SLOPES
  3. OS = OFFSET
  4. SEE TYPICAL SECTIONS FOR PAVEMENT DETAILS

FOR -RABI- PLAN SEE SHEET 5  
FOR -RABI- PROFILE SEE SHEET 20

 CONCRETE PAVEMENT

DETAIL OF ROUNDABOUT -RABI-  
N.T.S.