
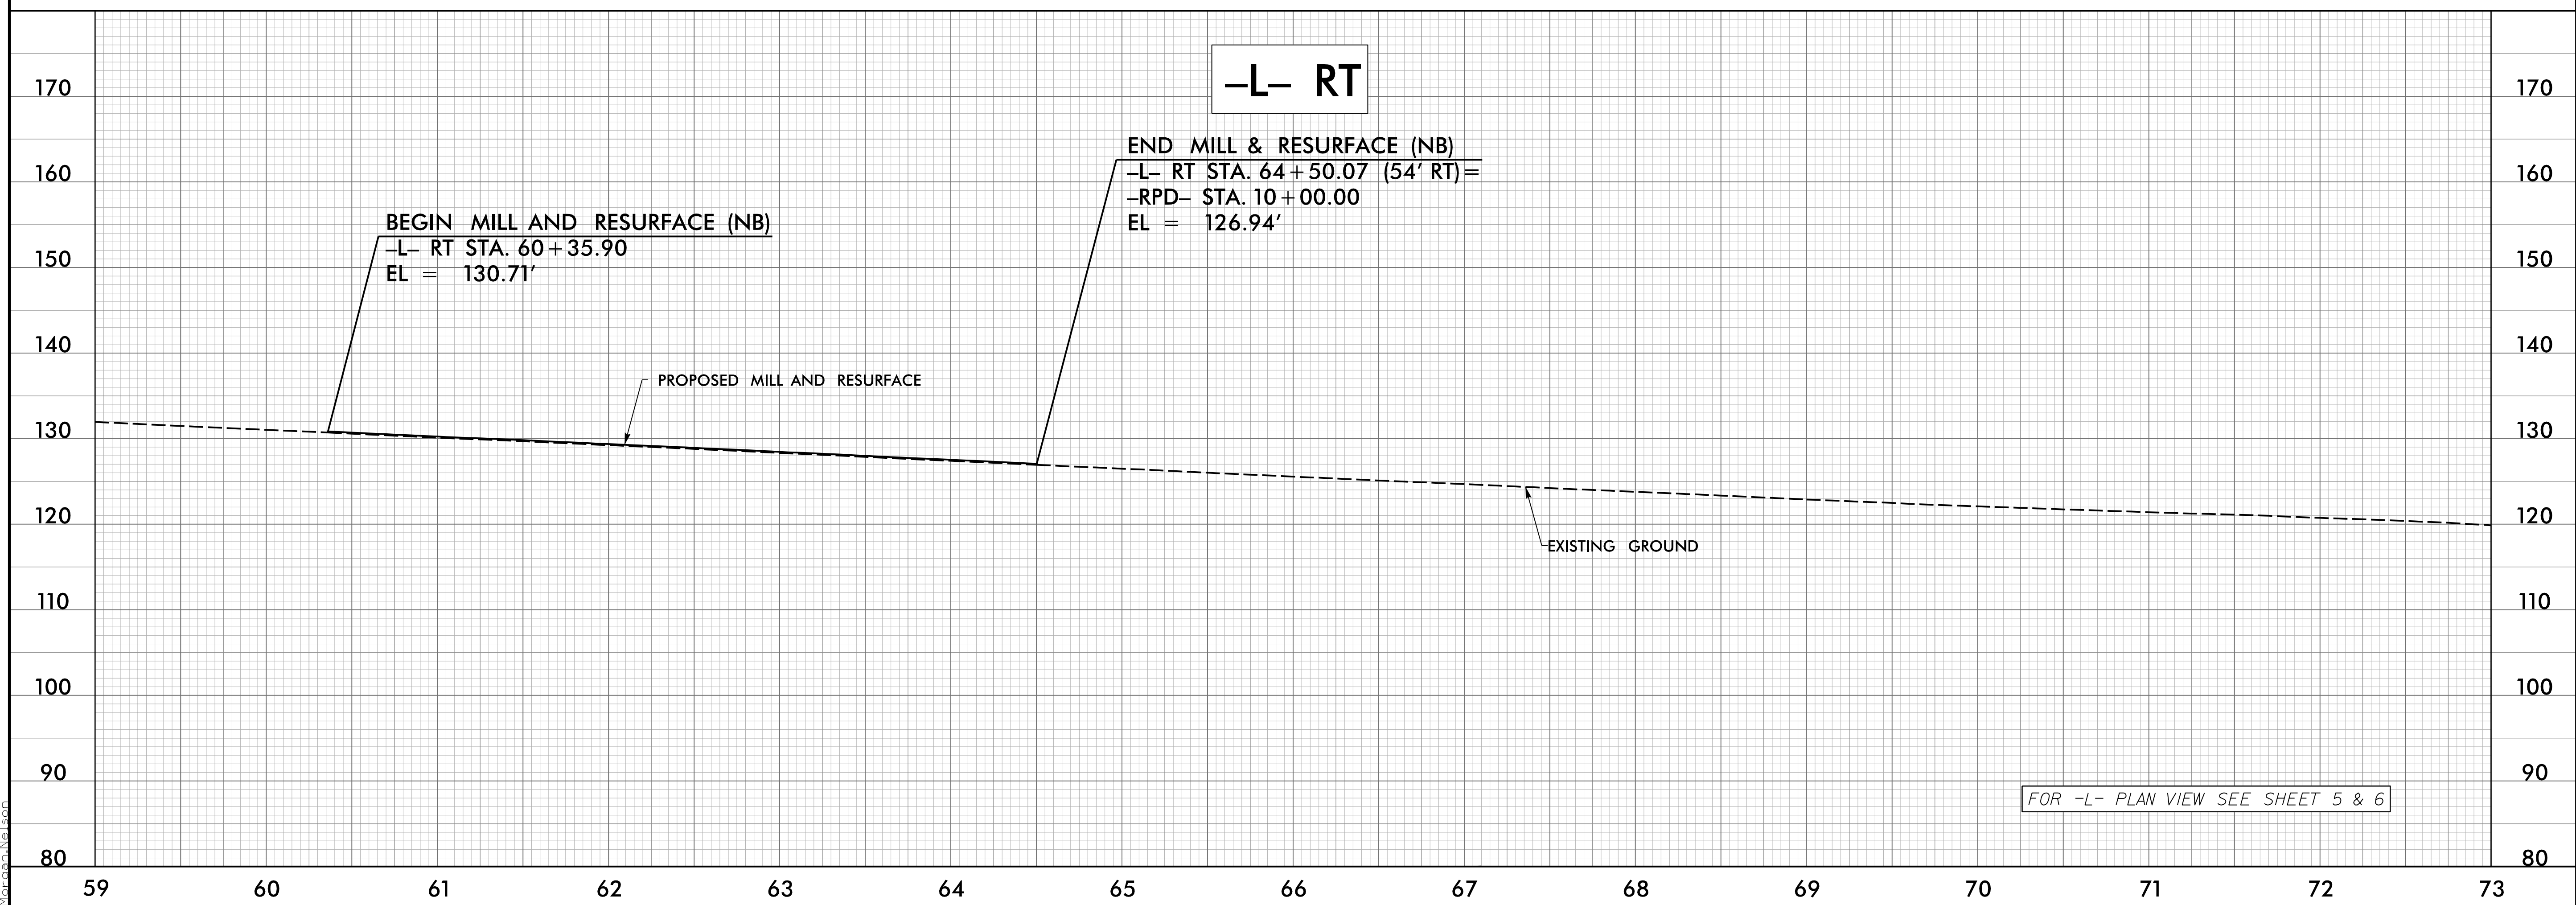


5/28/21

PROJECT REFERENCE NO. <i>B-5980</i>	SHEET NO. <i>13</i>
ROADWAY DESIGN ENGINEER SEAL 18470 <i>Glenn Edwards</i>	HYDRAULICS ENGINEER SEAL 10746 <i>Glenn Edwards</i>
<small>Prepared in the Office of:</small> <b>AECOM</b> <small>701 Corporate Center Drive, Suite 475        Raleigh, NC 27603        (919) 854-6200 • Fax (919) 854-6259 (FAX)</small>	
<b>DOCUMENT NOT CONSIDERED FINAL        UNLESS ALL SIGNATURES COMPLETED</b>	

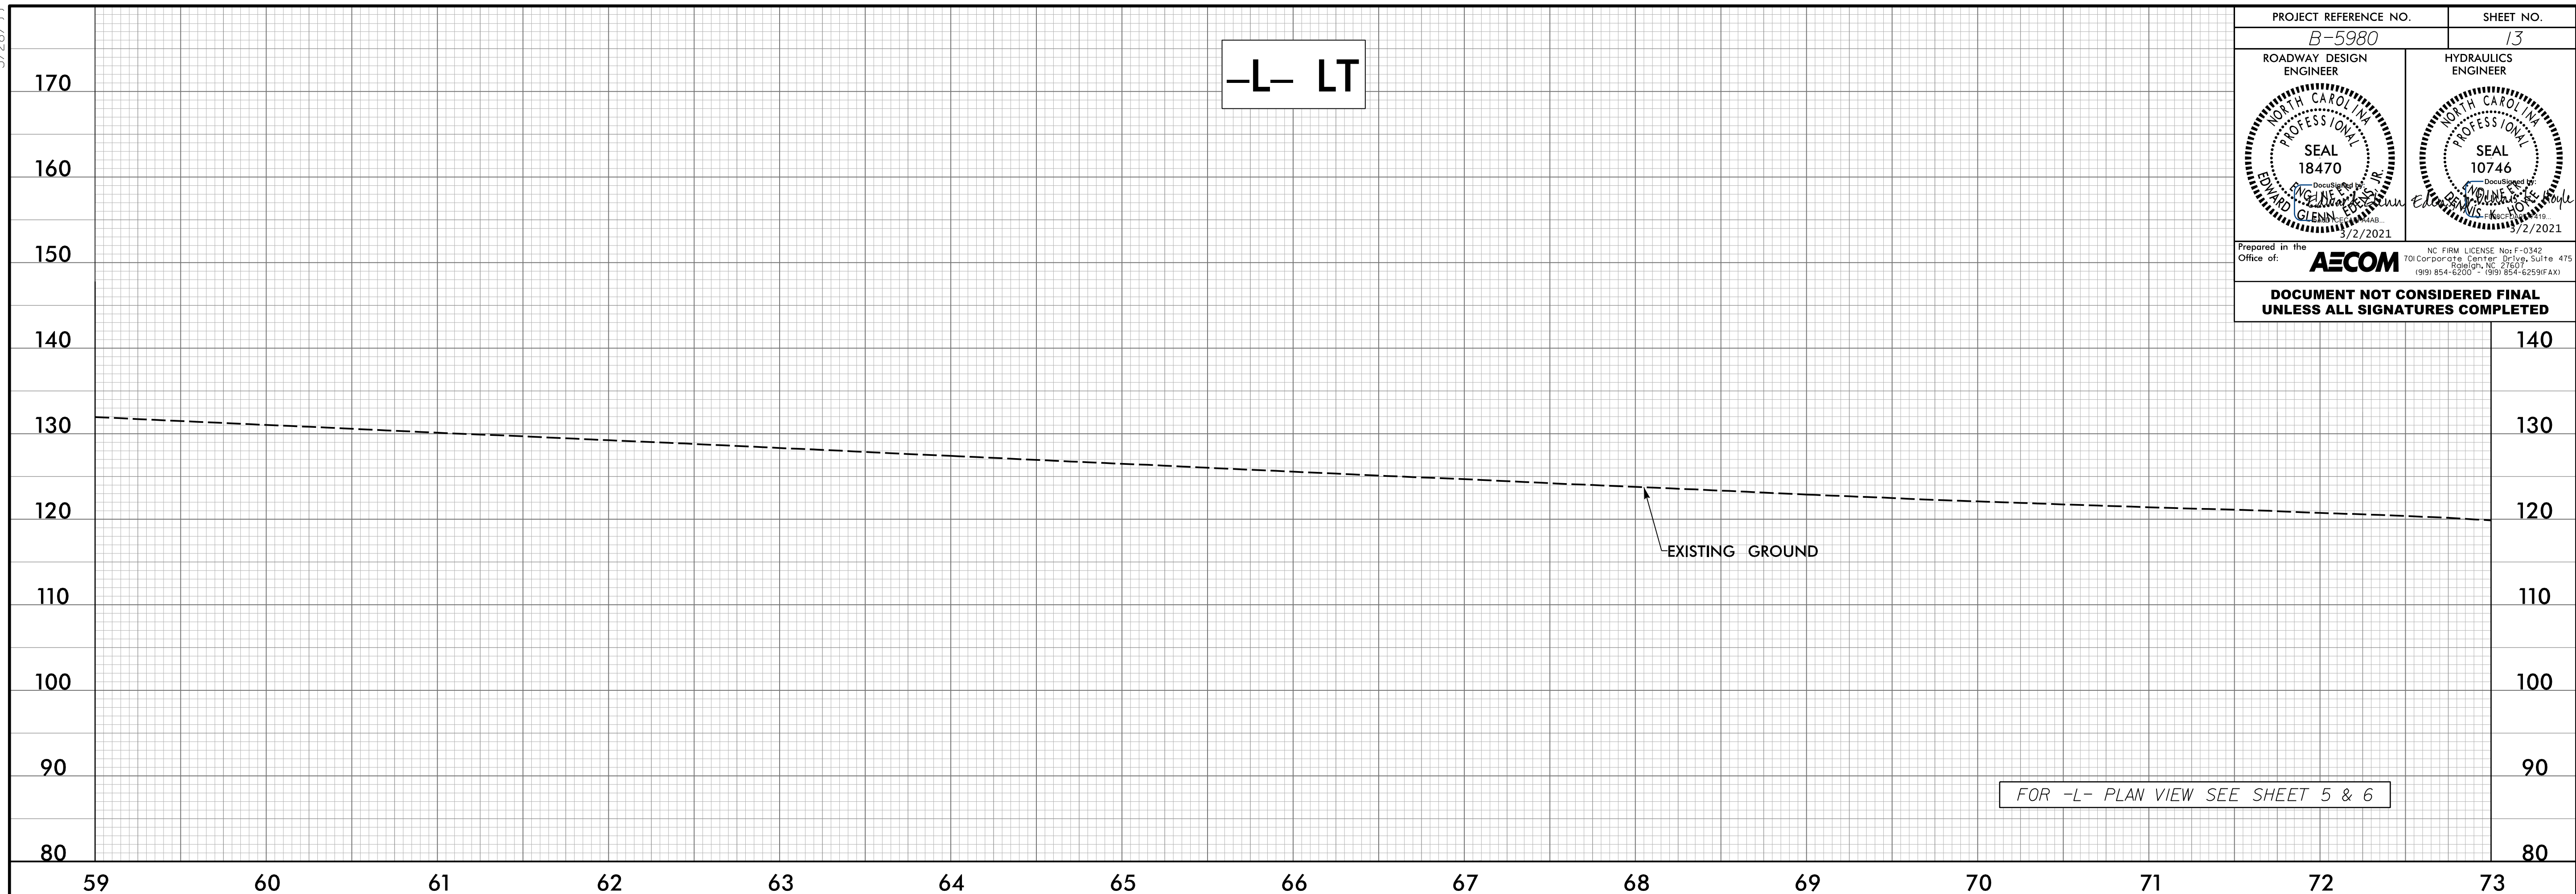

3/1/2021  
C:\Projects\B5980\B5980\_rdy\_pfl13.dgn  
Mordecai Nelson