
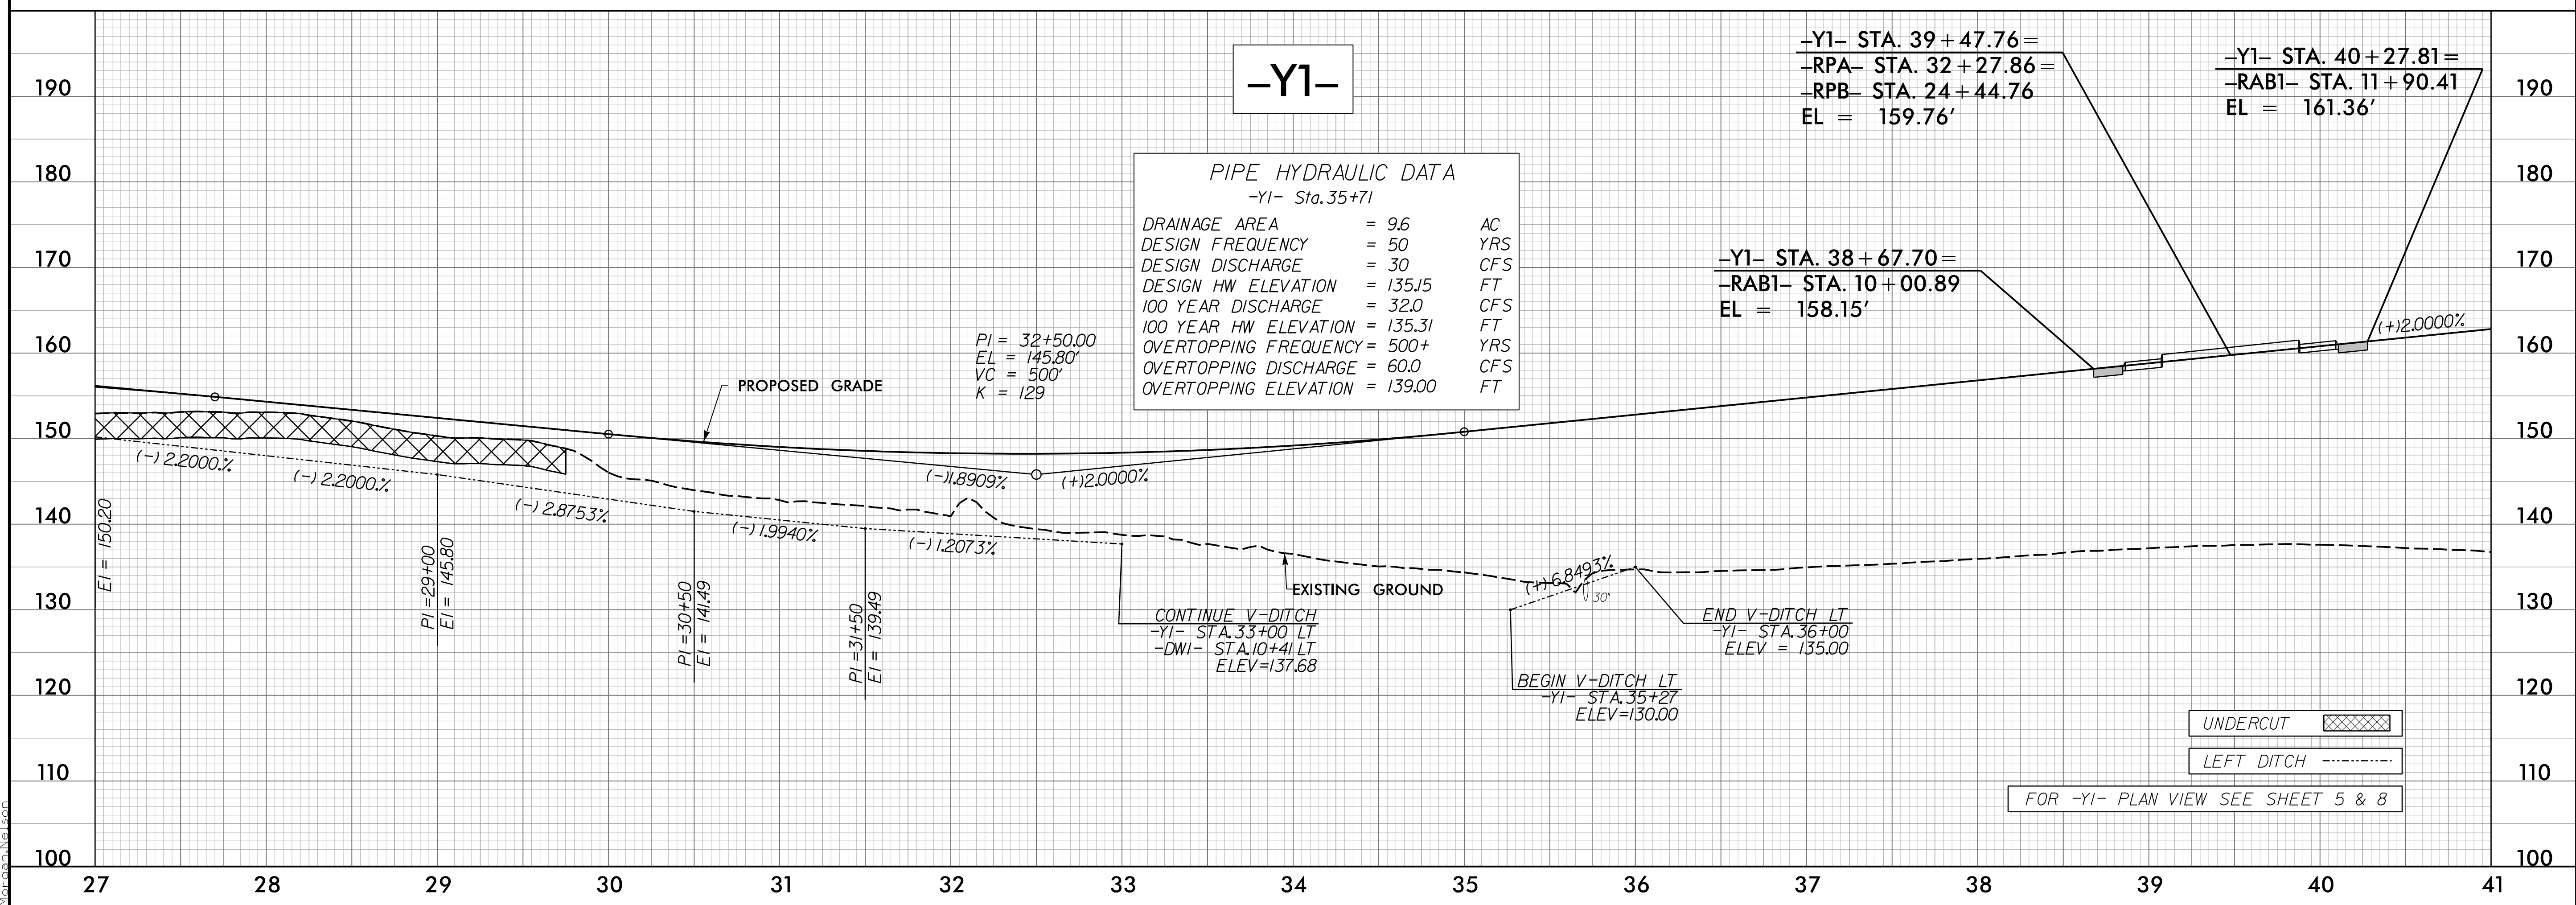


5/28/2021

PROJECT REFERENCE NO. <b>B-5980</b>	SHEET NO. <b>16</b>
ROADWAY DESIGN ENGINEER <b>SEAL 18470</b>	HYDRAULICS ENGINEER <b>SEAL 10746</b>
Prepared in the Office of: <b>AECOM</b> NC FIRM LICENSE No. F-0342 701 Corporate Center Drive, Suite 475 (919) 854-4200 • Fax (919) 854-2591 (FAX)	
<b>DOCUMENT NOT CONSIDERED FINAL UNLESS ALL SIGNATURES COMPLETED</b>	

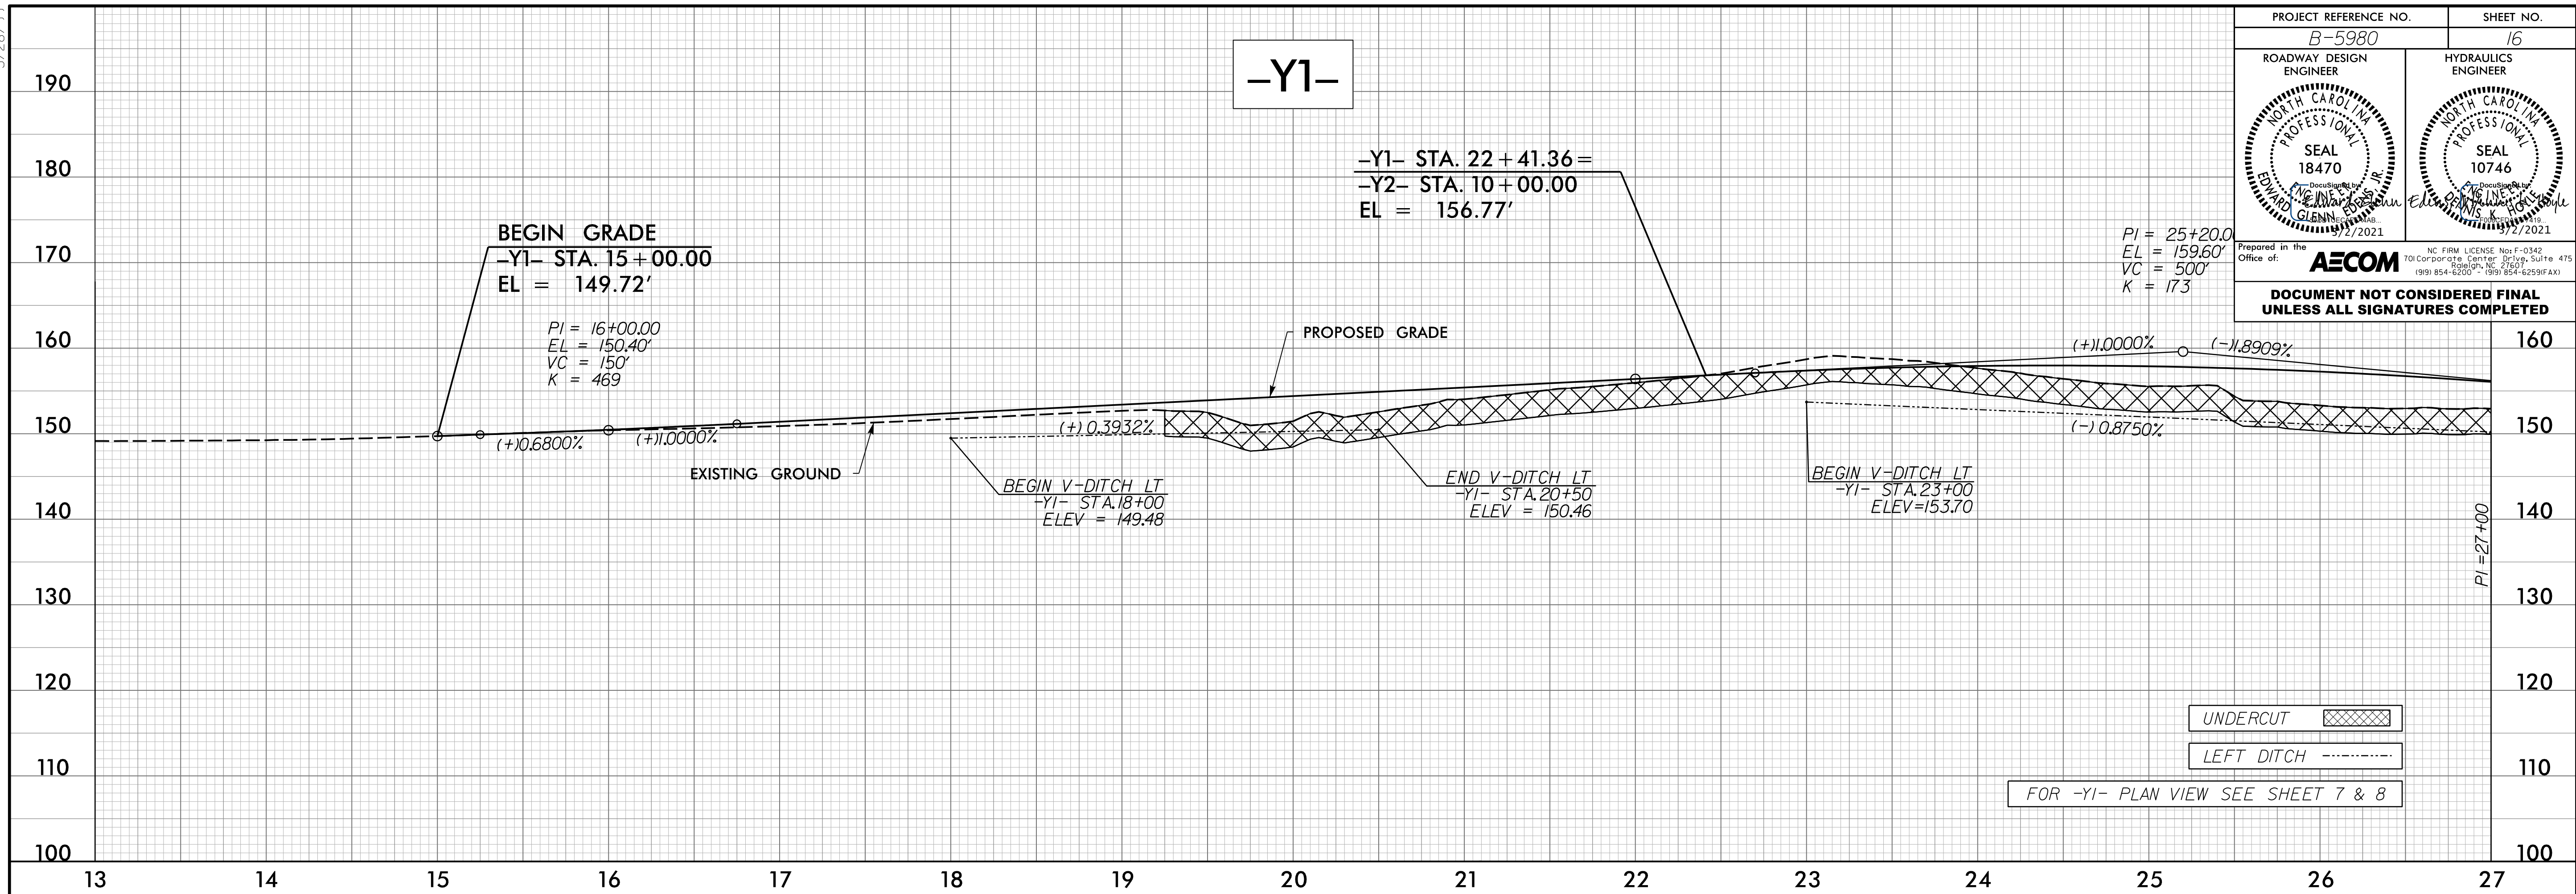

3/1/2021  
 C:\Users\pcoj\OneDrive\B5980\_rdy\_p\116.dgn  
 Macdonald