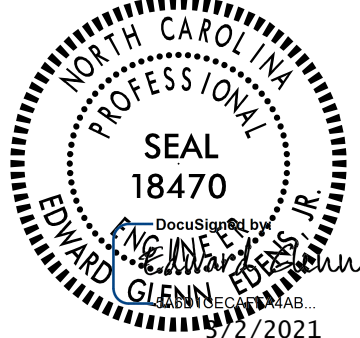

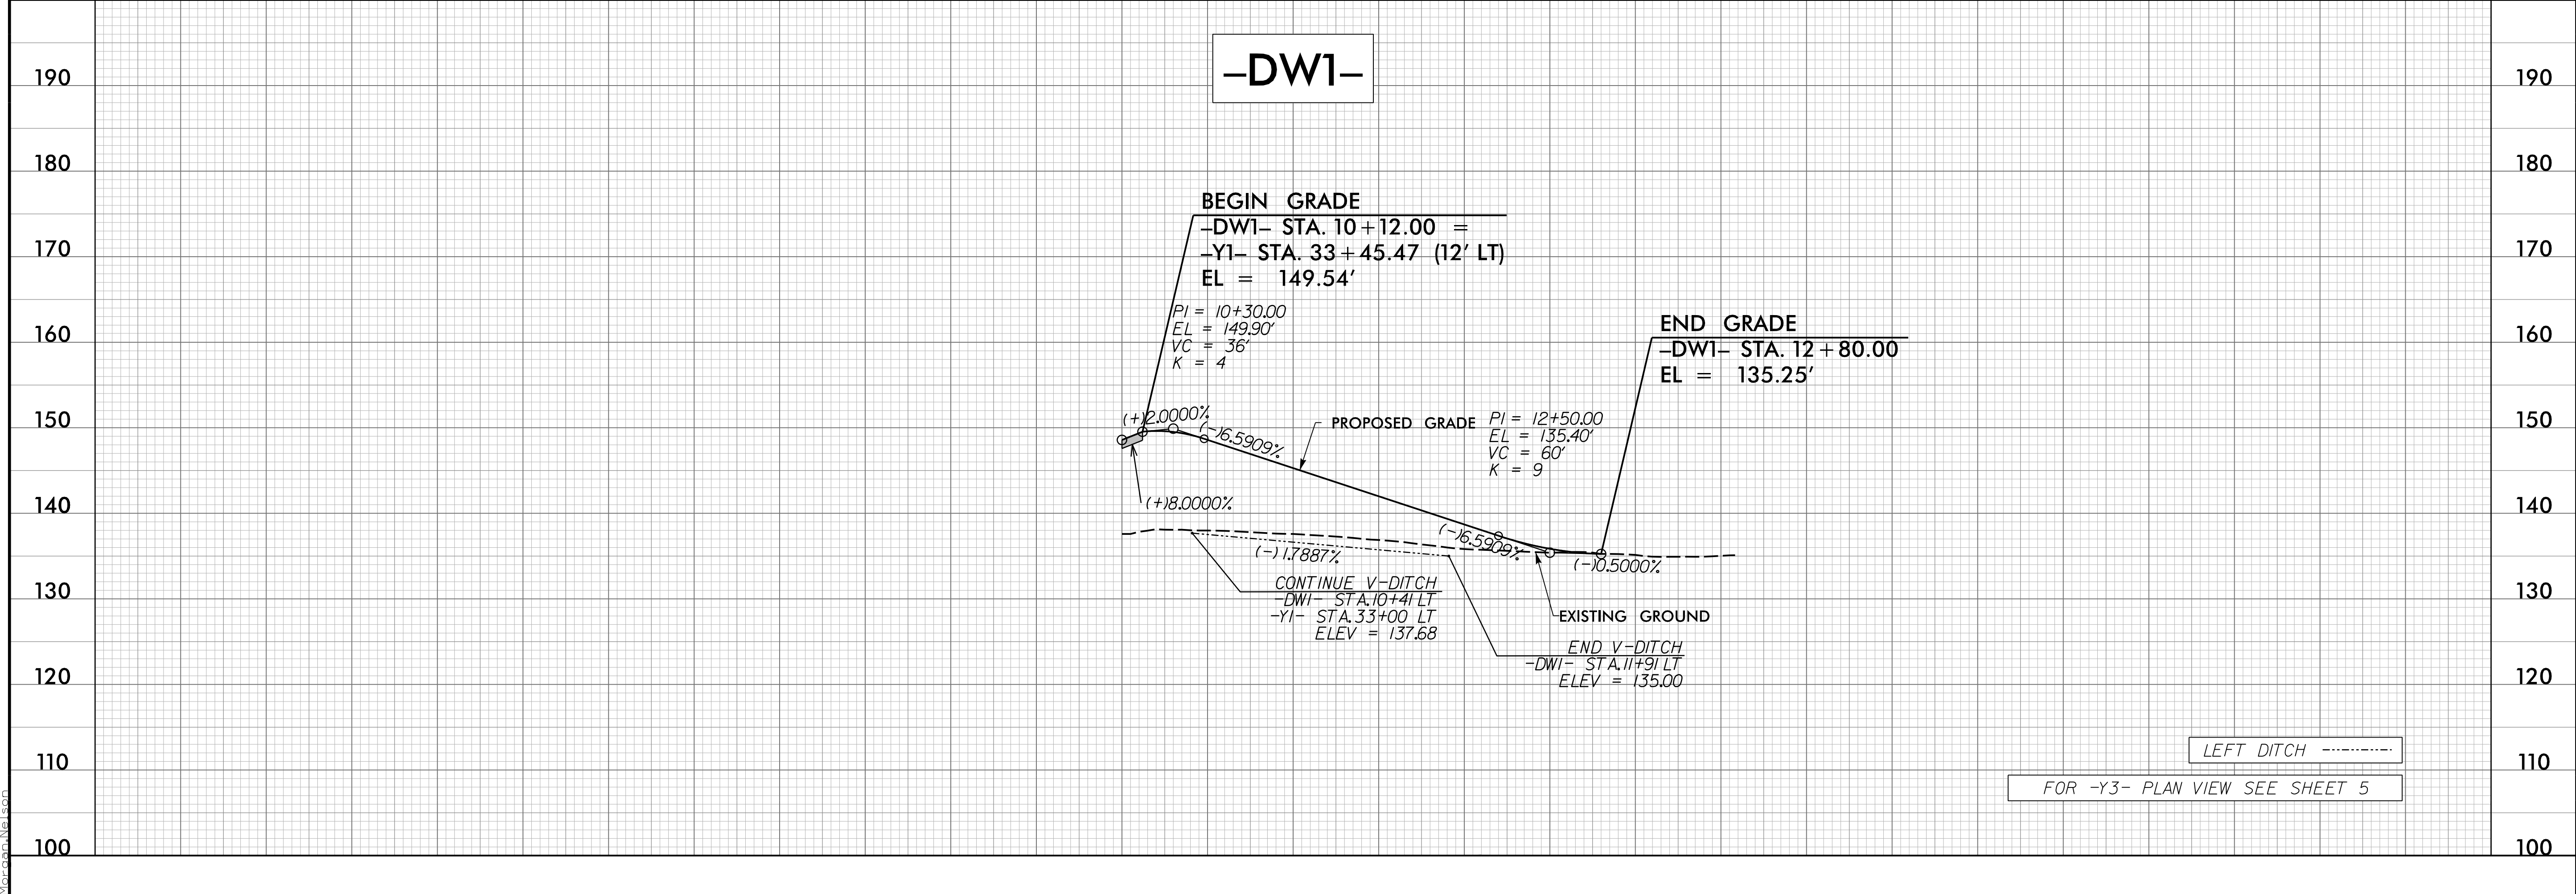
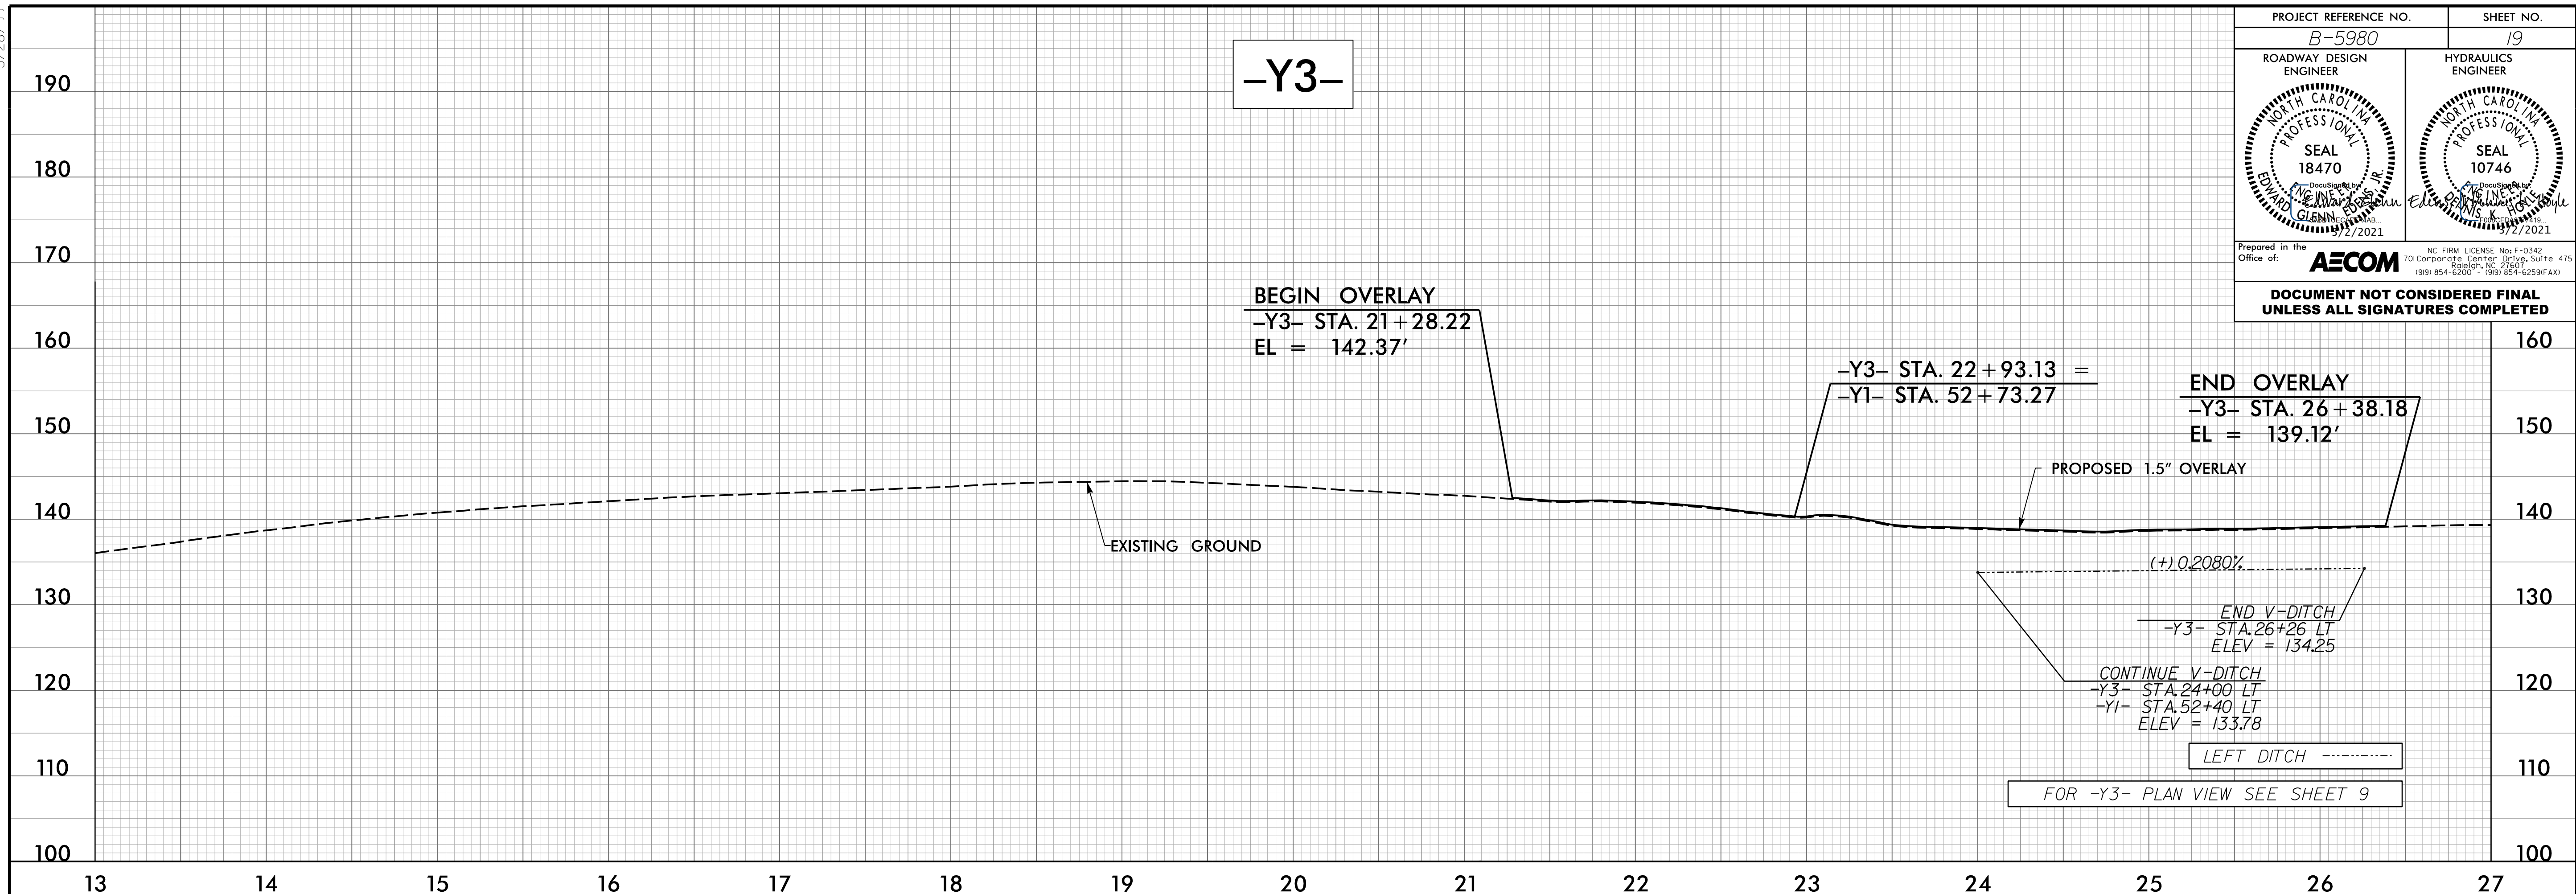


5/28/99

PROJECT REFERENCE NO. B-5980	SHEET NO. 19
ROADWAY DESIGN ENGINEER 	HYDRAULICS ENGINEER 
Prepared in the Office of: AECOM	
<small>NC FIRM LICENSE No. F-0342 701 Corporate Center Drive, Suite 475 Raleigh, NC 27603 (919) 854-4200 • (919) 854-6259 (FAX)</small>	
DOCUMENT NOT CONSIDERED FINAL UNLESS ALL SIGNATURES COMPLETED	



3/1/2002
B:\Projects\B5980\Procs\B5980_rdy_pfl19.dgn
Mordecai Nelson