
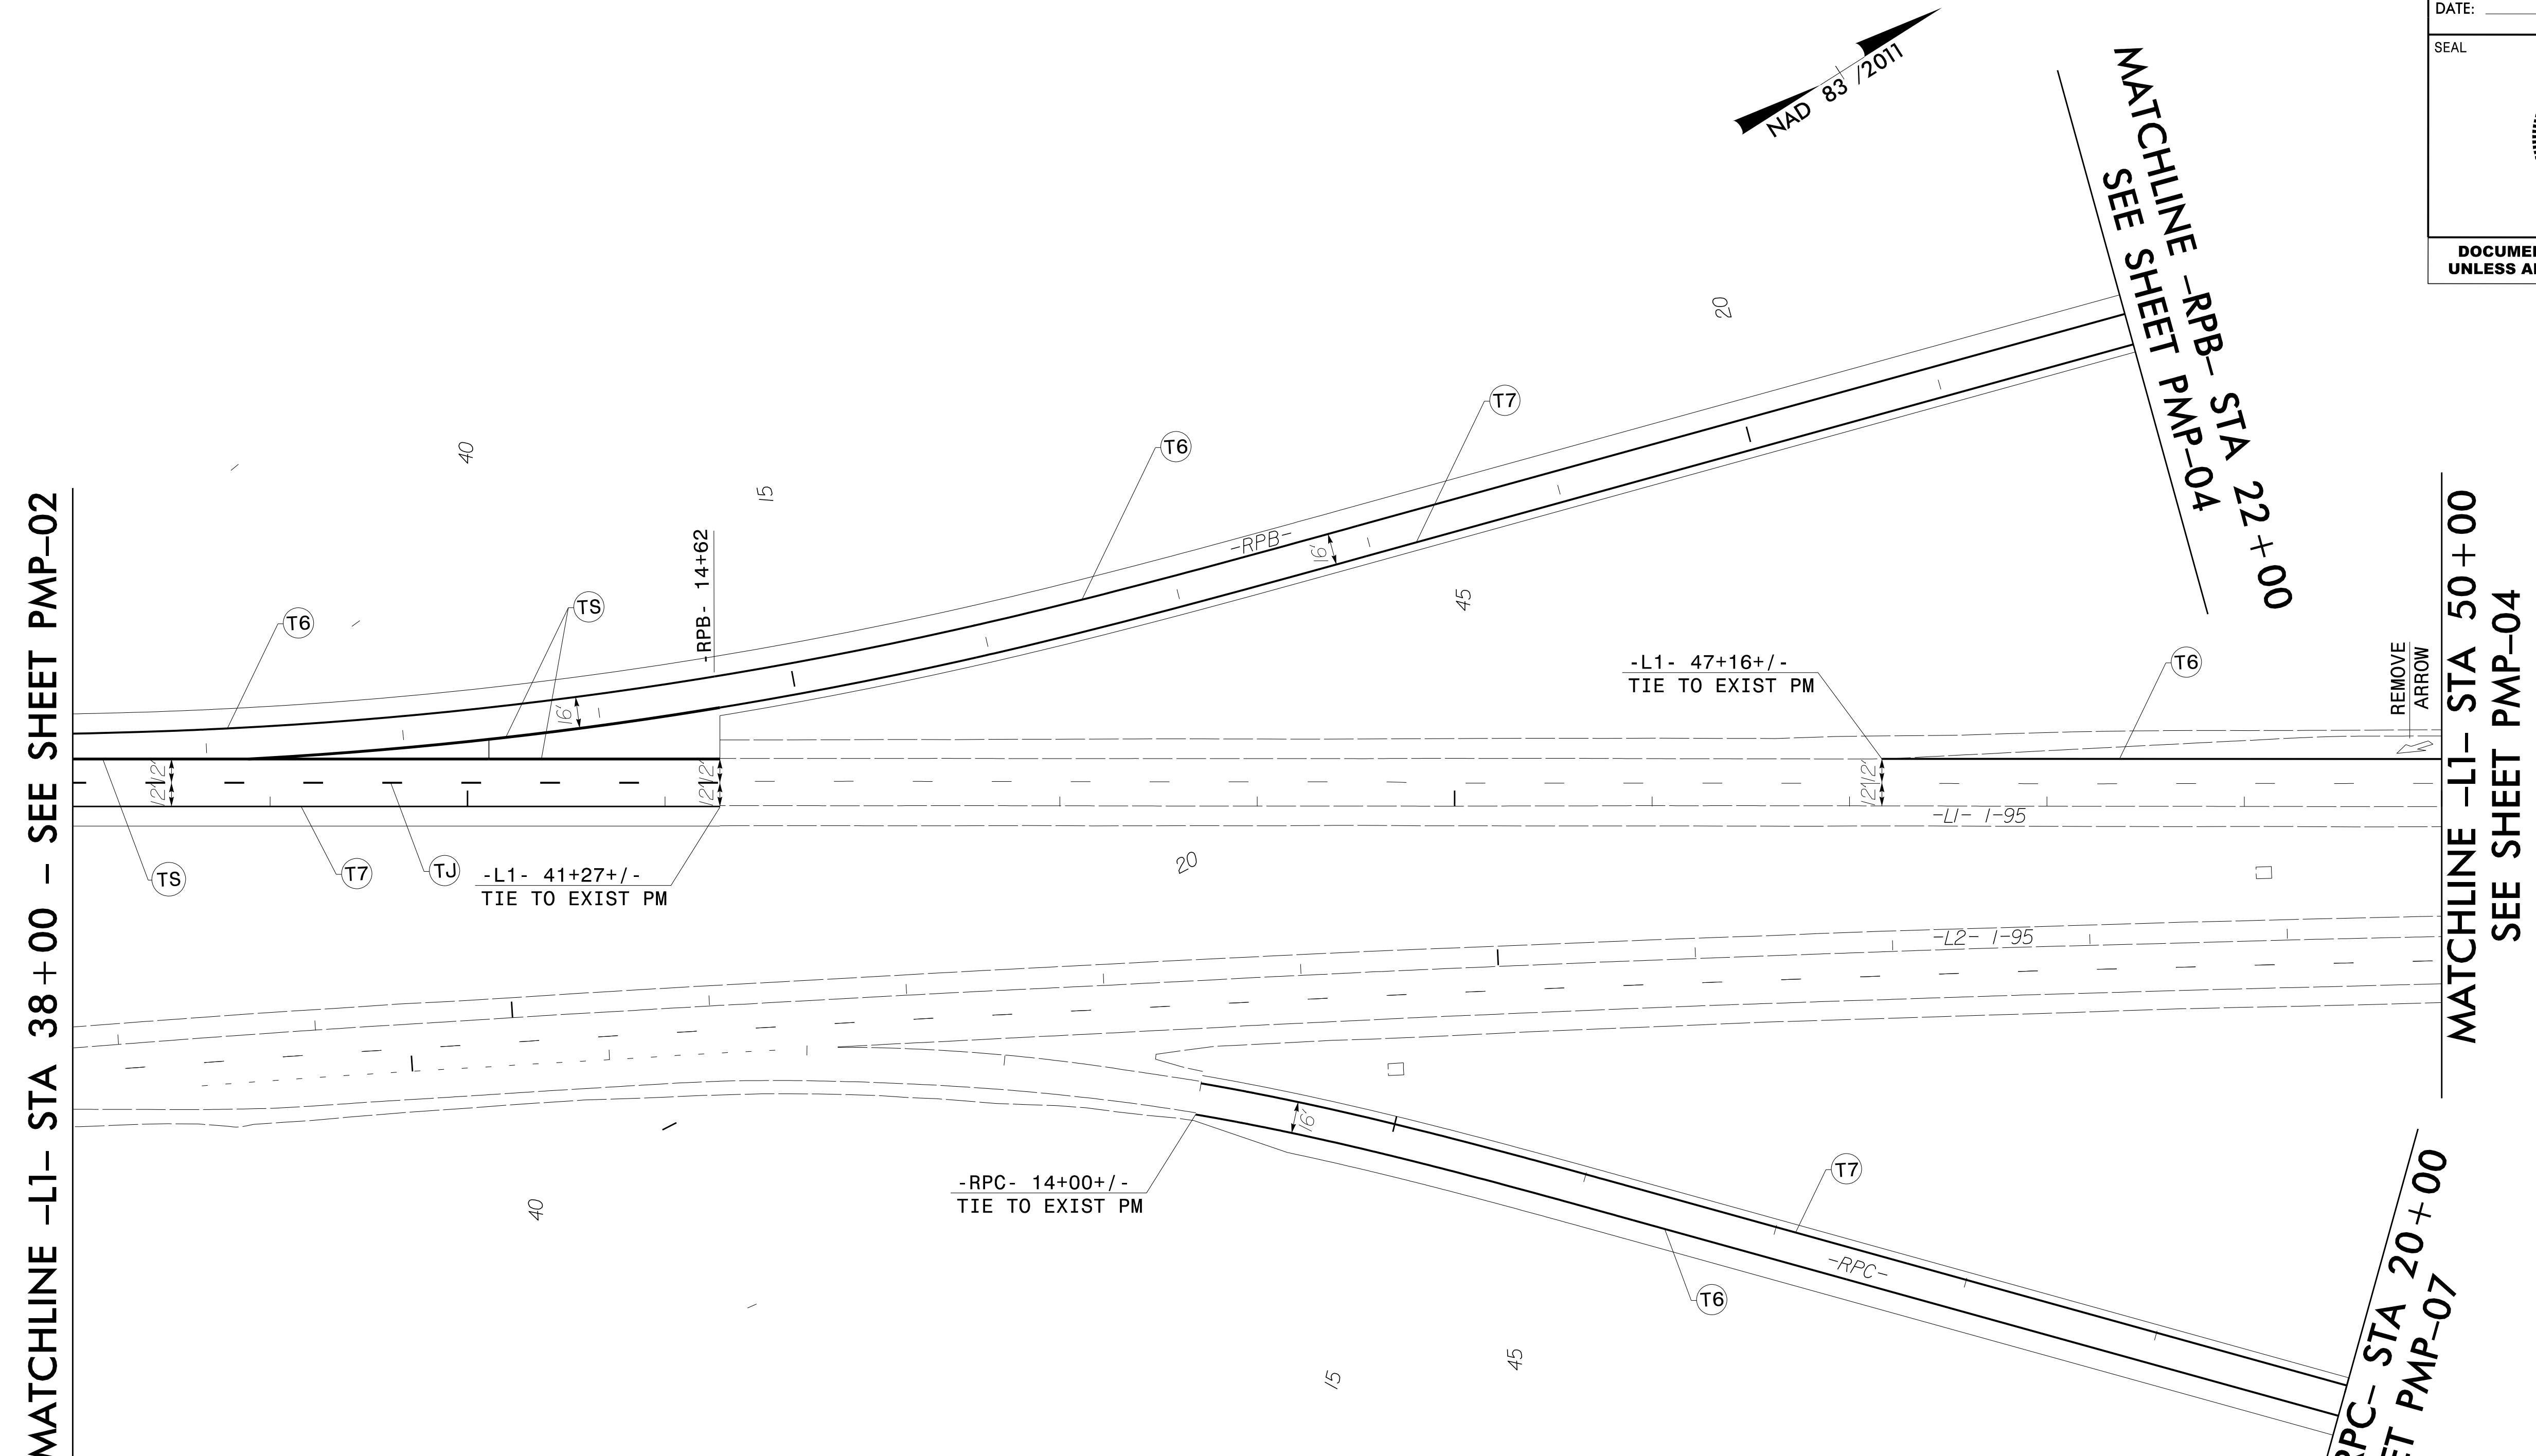


TIP NO. B-5980	SHEET NO. PMP-03
APPROVED: <i>Jeffrey A. Koontz</i> 4/15/2020	
DATE: 4/15/2020	
SEAL 	
DOCUMENT NOT CONSIDERED FINAL UNLESS ALL SIGNATURES COMPLETED	



**PAVEMENT MARKING SCHEDULE**

SYMBOL	DESCRIPTION	SYMBOL	DESCRIPTION
<b>THERMOPLASTIC</b>			
T2	WHITE STOPBAR (24" 90 MIL)	VA	WHITE EDGELINE (4")
T6	WHITE EDGELINE (6" 90 MIL)	V6	WHITE EDGELINE (6")
T7	YELLOW EDGELINE (6" 90 MIL)	V7	YELLOW EDGELINE (6")
T13	3 FT.-9 FT. WHITE MINISKIP (8" 90 MIL)	V10	3 FT.-9 FT. WHITE MINISKIP (12")
TA	WHITE EDGELINE (4" 90 MIL)	VS	WHITE GORELINE (12")
TB	YELLOW EDGELINE (4" 90 MIL)	<b>THERMOPLASTIC SYMBOLS</b>	
TC	10 FT. WHITE SKIP (4" 90 MIL)	UA	LEFT TURN ARROW (90 MIL)
TD	3 FT.-9 FT. WHITE MINISKIP (4" 90 MIL)	UB	RIGHT TURN ARROW (90 MIL)
TE	WHITE SOLID LANE LINE (4" 90 MIL)	UC	STRAIGHT ARROW (90 MIL)
TH	YELLOW SINGLE CENTER (4" 90 MIL)	UE	COMBO RIGHT / STRAIGHT ARROW (90 MIL)
TI	YELLOW DOUBLE CENTER (4" 90 MIL)	UI	ALPHANUMERIC CHAR. (90 MIL)
TJ	10 FT. WHITE SKIP (6" 90 MIL)	UP	MERGE ARROW (90 MIL)
TP	YELLOW DIAGONAL (8" 90 MIL)	UQ	RAMP ARROW (90 MIL)
TR	WHITE SOLID LANE LINE (8" 90 MIL)		
TS	WHITE GORELINE (12" 90 MIL)		

**PAVEMENT MARKING DETAIL**

2/21/2020  
 C:\Users\jkoontz\OneDrive\Documents\Projects\B5980\_pmp03.dgn  
 User: jkoontz