
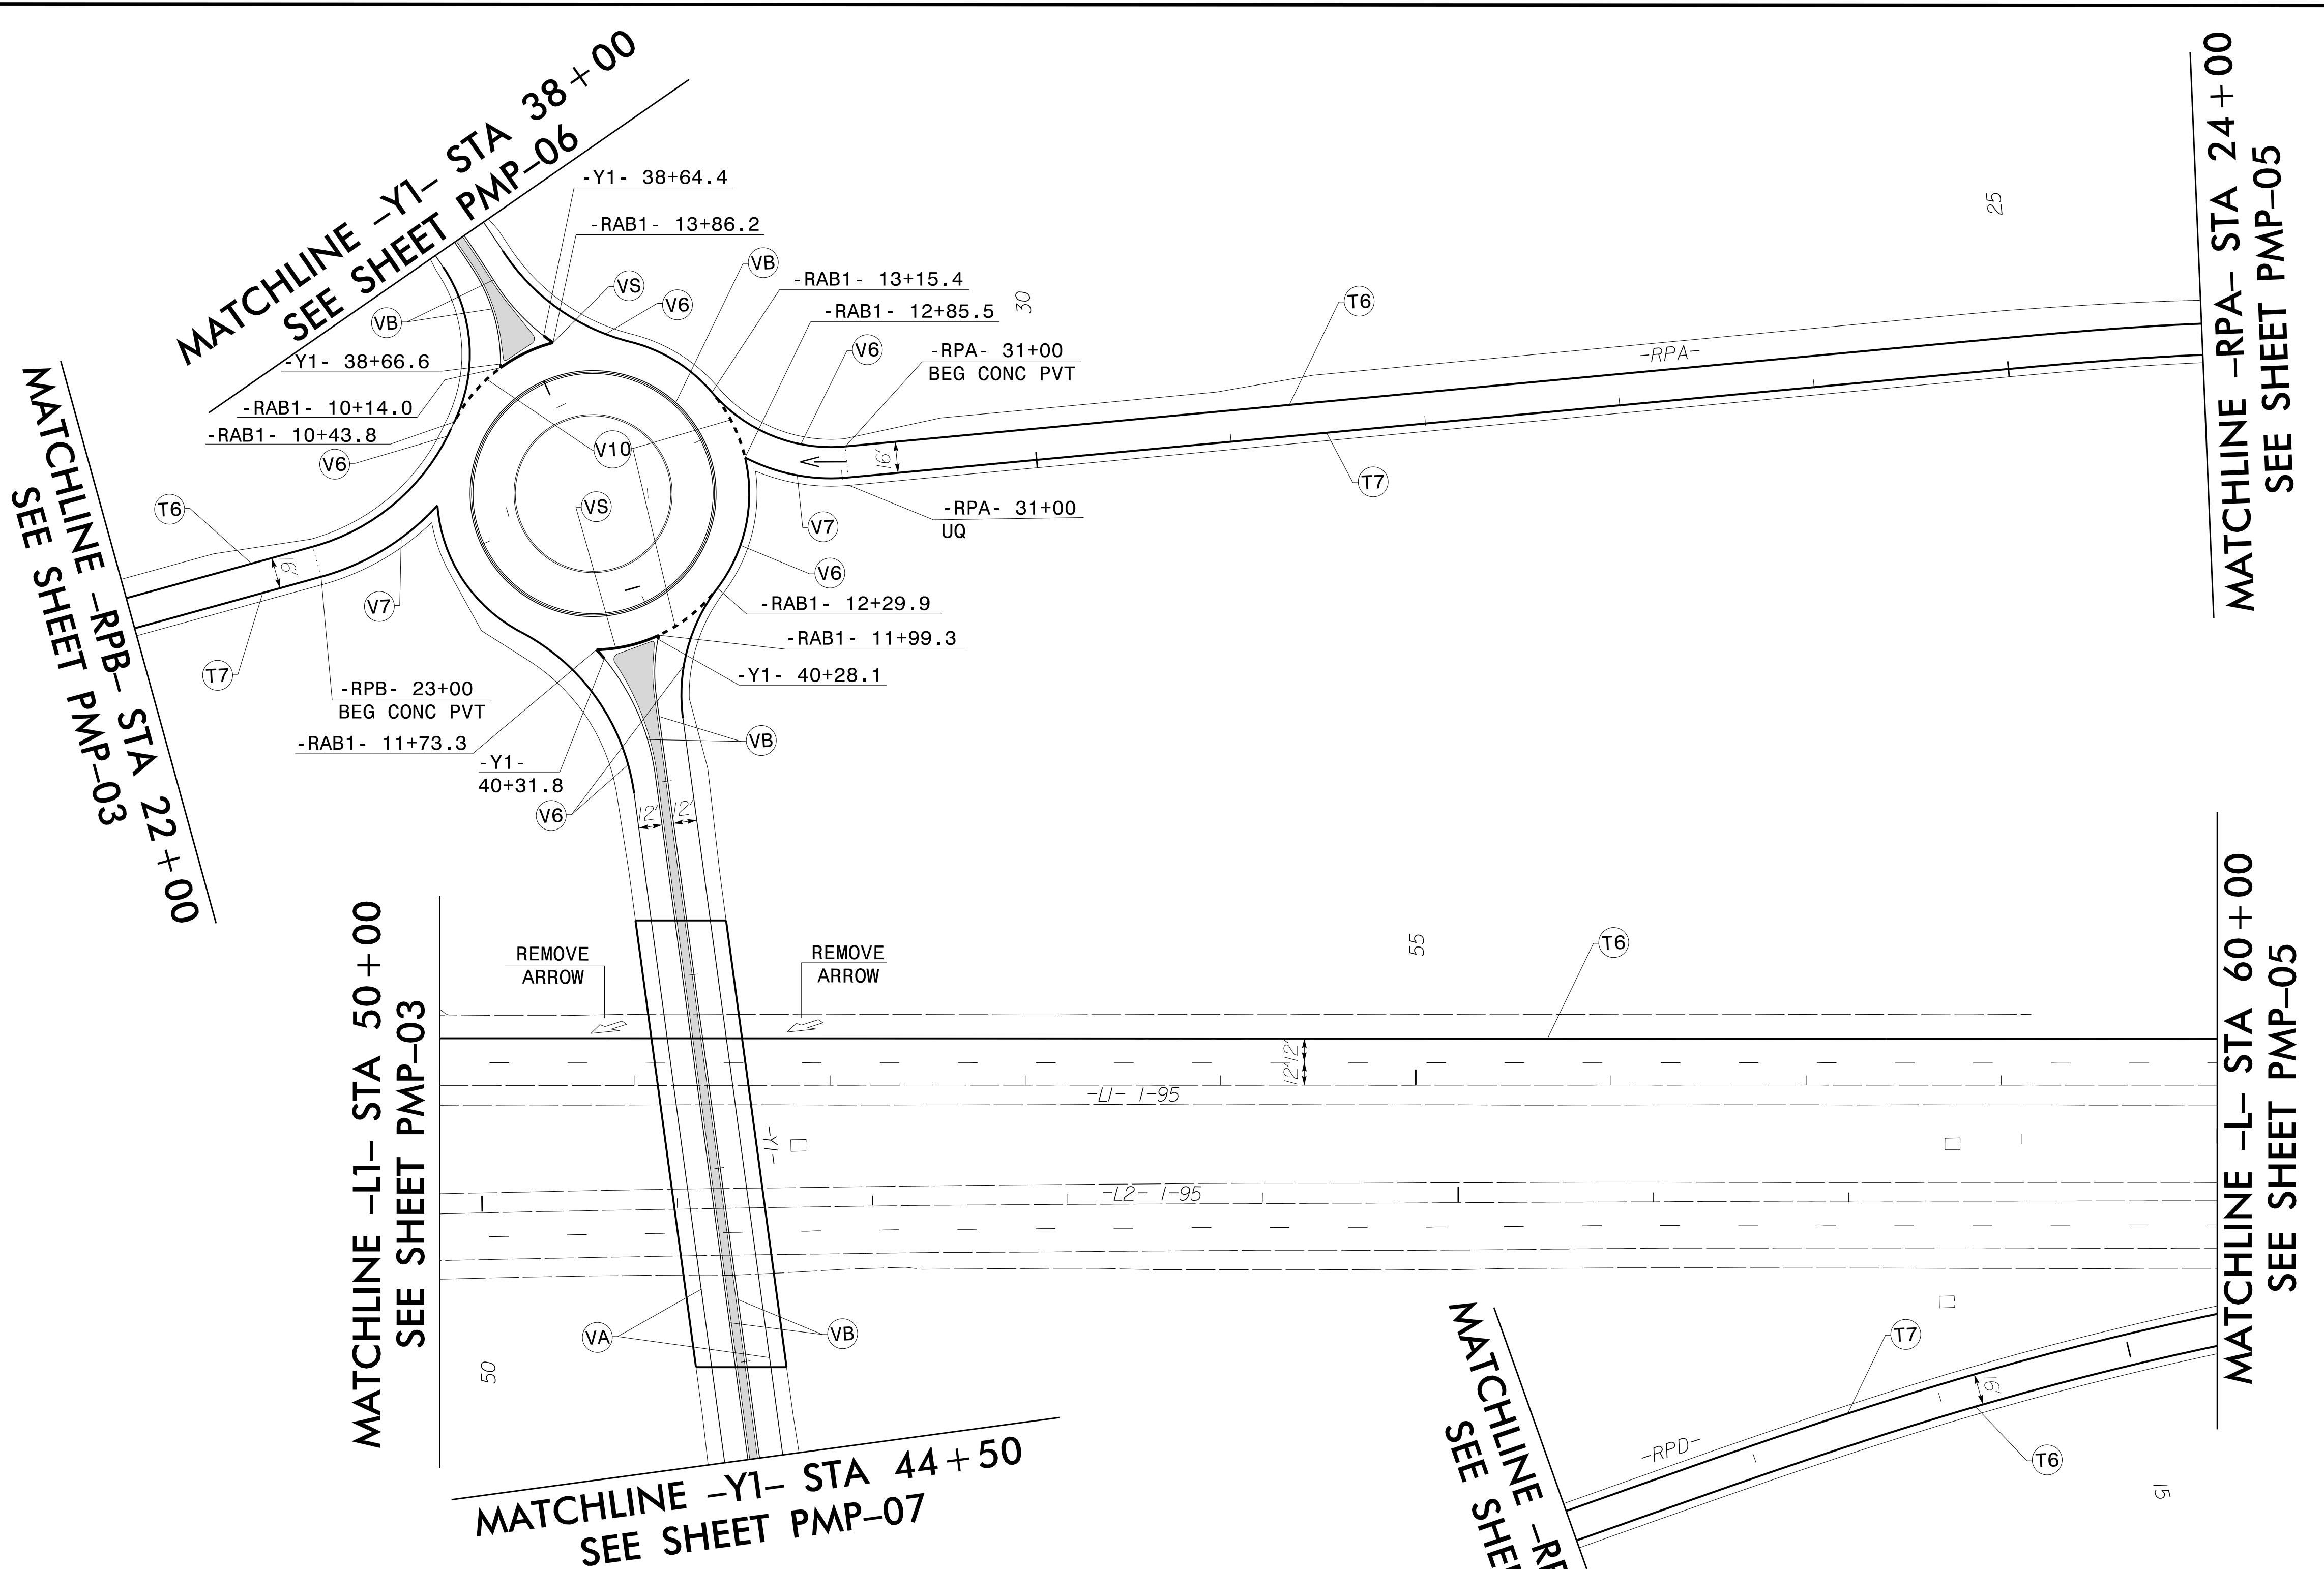


TIP NO.	SHEET NO.
B-5980	PMP-04
APPROVED: <i>Jeffrey A. Koontz</i>	DATE: 4/15/2020
DOCUMENT NOT CONSIDERED FINAL UNLESS ALL SIGNATURES COMPLETED	

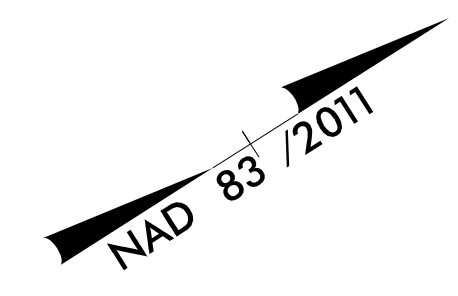

PAVEMENT MARKING SCHEDULE			
SYMBOL	DESCRIPTION	SYMBOL	DESCRIPTION
THERMOPLASTIC		POLYUREA	
T2	WHITE STOPBAR (24" 90 MIL)	VA	WHITE EDGELINE (4")
T6	WHITE EDGELINE (6" 90 MIL)	VB	YELLOW EDGELINE (4")
T7	YELLOW EDGELINE (6" 90 MIL)	V6	WHITE EDGELINE (6")
T13	3 FT.-9 FT. WHITE MINISKIP (8" 90 MIL)	V7	YELLOW EDGELINE (6")
TA	WHITE EDGELINE (4" 90 MIL)	V10	3 FT.-9 FT. WHITE MINISKIP (12")
TB	YELLOW EDGELINE (4" 90 MIL)	VS	WHITE GORELINE (12")
TC	10 FT. WHITE SKIP (4" 90 MIL)	THERMOPLASTIC SYMBOLS	
TD	3 FT.-9 FT. WHITE MINISKIP (4" 90 MIL)	UA	LEFT TURN ARROW (90 MIL)
TE	WHITE SOLID LANE LINE (4" 90 MIL)	UB	RIGHT TURN ARROW (90 MIL)
TH	YELLOW SINGLE CENTER (4" 90 MIL)	UC	STRAIGHT ARROW (90 MIL)
TI	YELLOW DOUBLE CENTER (4" 90 MIL)	UE	COMBO RIGHT / STRAIGHT ARROW (90 MIL)
TJ	10 FT. WHITE SKIP (6" 90 MIL)	UJ	ALPHANUMERIC CHAR. (90 MIL)
TK	YELLOW DIAGONAL (8" 90 MIL)	UF	MERGE ARROW (90 MIL)
TR	WHITE SOLID LANE LINE (8" 90 MIL)	UQ	RAMP ARROW (90 MIL)
TS	WHITE GORELINE (12" 90 MIL)		

PAVEMENT MARKING DETAIL

2/2/2020 10:41:10 AM C:\Users\jfkoon\OneDrive\Documents\TraficControl\CPA\B5980_pmp04.dgn
 User: jfkoon