


TIP NO.	SHEET NO.
B-5980	PMP-05
APPROVED: <i>Jeffrey A. Koontz</i>	DESIGNED BY: <i>Jeffrey A. Koontz</i>
DATE: 4/15/2020	
<b>DOCUMENT NOT CONSIDERED FINAL UNLESS ALL SIGNATURES COMPLETED</b>	

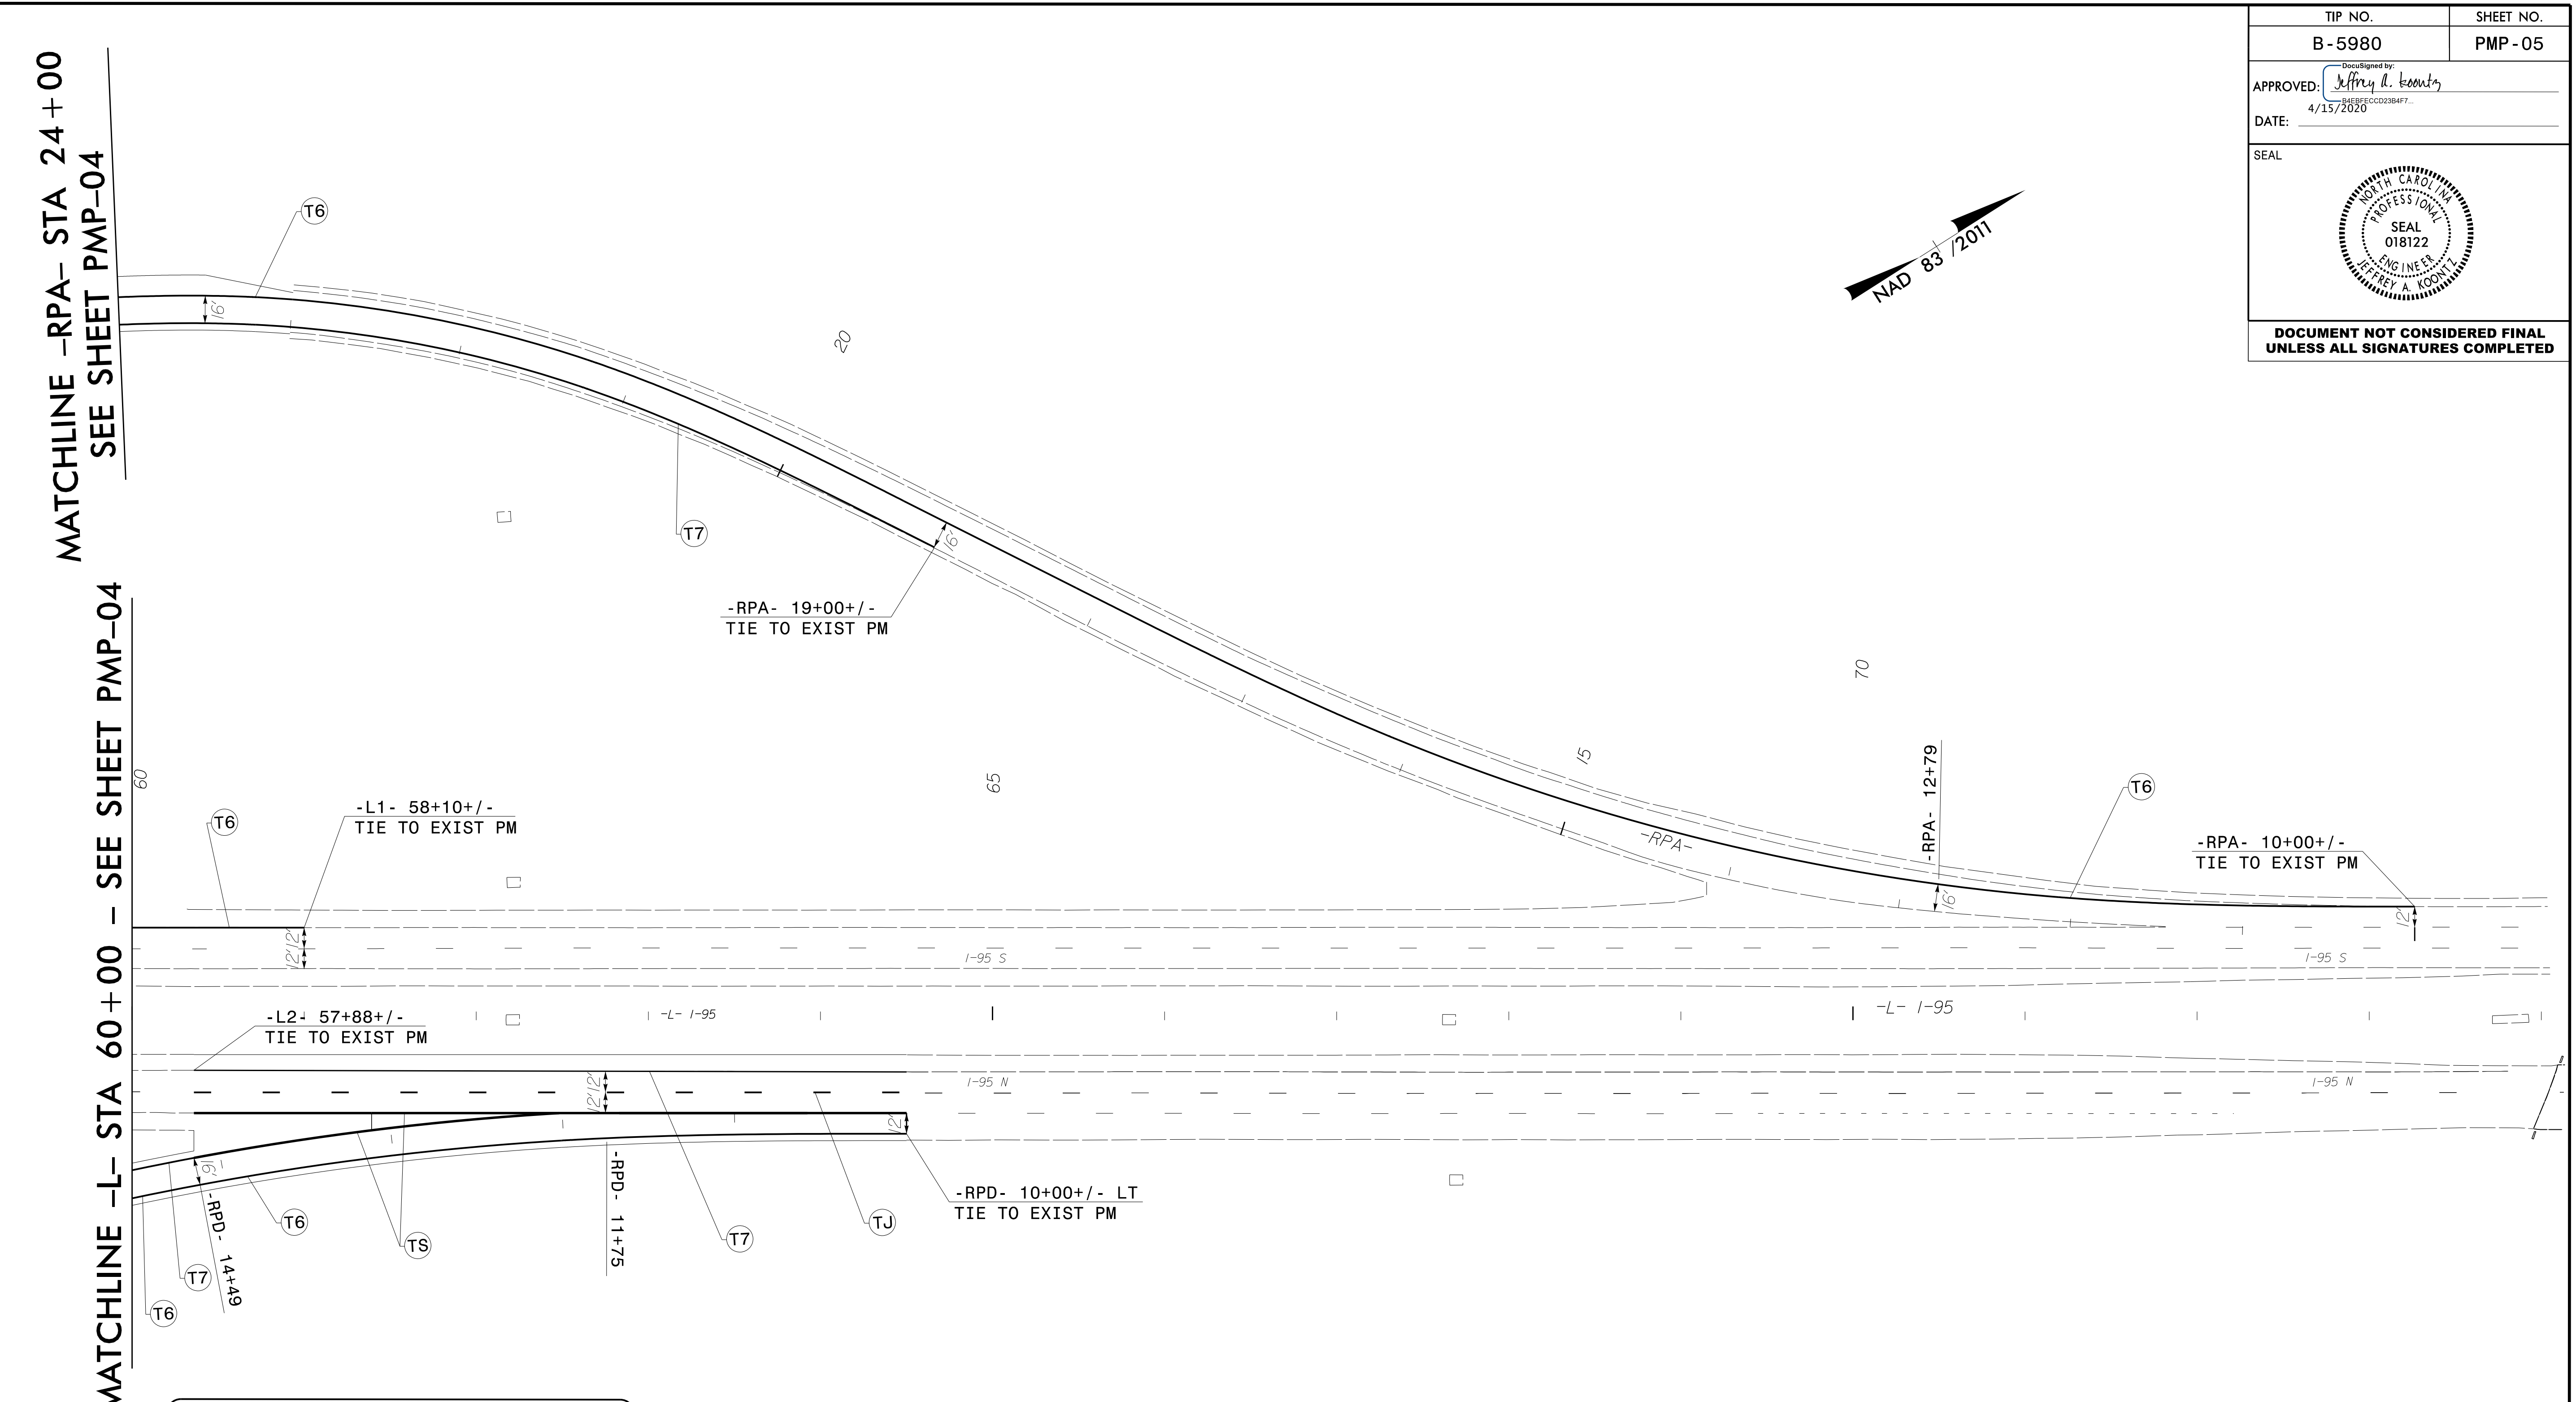

**PAVEMENT MARKING DETAIL**

2/2/2020 10:00:00 AM C:\Users\jkoontz\OneDrive\Documents\Projects\B5980\_pmp05.dgn  
 User: jkoontz