


54' x 25' x 3'
 1.5 inch Skimmer
 with 1.0 inch
 Orifice Diameter
 5 ft. weir
 ID 5.2

60' x 30' x 3'
 1.5 inch Skimmer
 with 1.25 inch
 Orifice Diameter
 7 ft. weir
 ID 5.1

ENVIRONMENTALLY SENSITIVE AREA
 SEE PROJECT SPECIAL PROVISIONS

CLEARING AND GRUBBING
 EROSION CONTROL FOR
 CONSTRUCTION SHEET 5

PLACE TEMPORARY ROCK SEDIMENT DAMS TYPE - B
 AND TEMPORARY ROCK SILT CHECKS TYPE - A AT
 DRAINAGE OUTLETS.

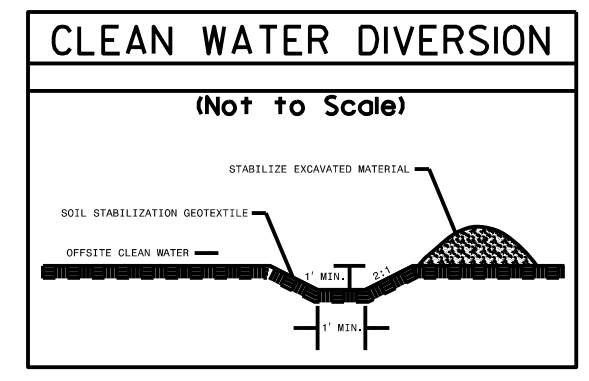

★ PROPOSED SIGNAL
 ○ PAYMENT REMOVAL
 FOR BRIDGE DETAIL SEE SHEET 2B-1
 FOR -L- PROFILE SEE SHEETS 10 - 12
 FOR -L2- PROFILE SEE SHEETS 10 - 12
 FOR -L- PROFILE SEE SHEETS 13
 FOR -L- PROFILE SEE SHEETS 16 & 17
 FOR -RPA- & -RAB- PROFILE SEE SHEET 14
 FOR -RPA- & -RAB- PROFILE SEE SHEET 15
 FOR -RAB- & -RAB2- SEE SHEET 18

MATCHLINE -L1- STA 38 + 00 - SEE SHEET EC-04

MATCHLINE -Y1- STA 33 + 00
 SEE SHEET EC-08

MATCHLINE STATION -Y1- 49 + 00 - SEE SHEET EC-09

MATCHLINE -L- STA 67 + 00 - SEE SHEET EC-06

END TIP PROJECT B-5980
 END MILL & RESURFACE
 -L- POT STA.64+50.07 (NB)