

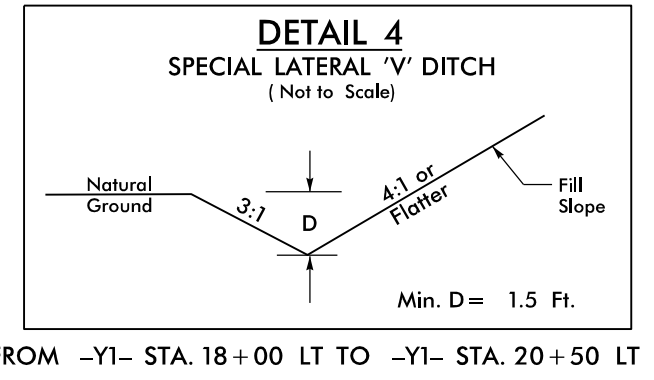


PROJECT REFERENCE NO.	SHEET NO.
B-5980	EC-14/CONST.7
R/W SHEET NO.	
Prepared in the Office of: AECOM	
<small>NC FIRM LICENSE No.F-0342 701 Corporate Center Drive, Suite 475 Raleigh, NC 27607 (919) 854-6200 • (919) 854-6259(FAX)</small>	

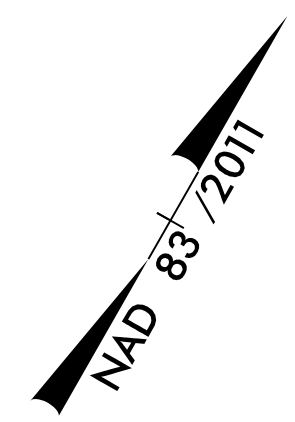

FROM -YI- STA. 18+00 LT TO -YI- STA. 20+50 LT

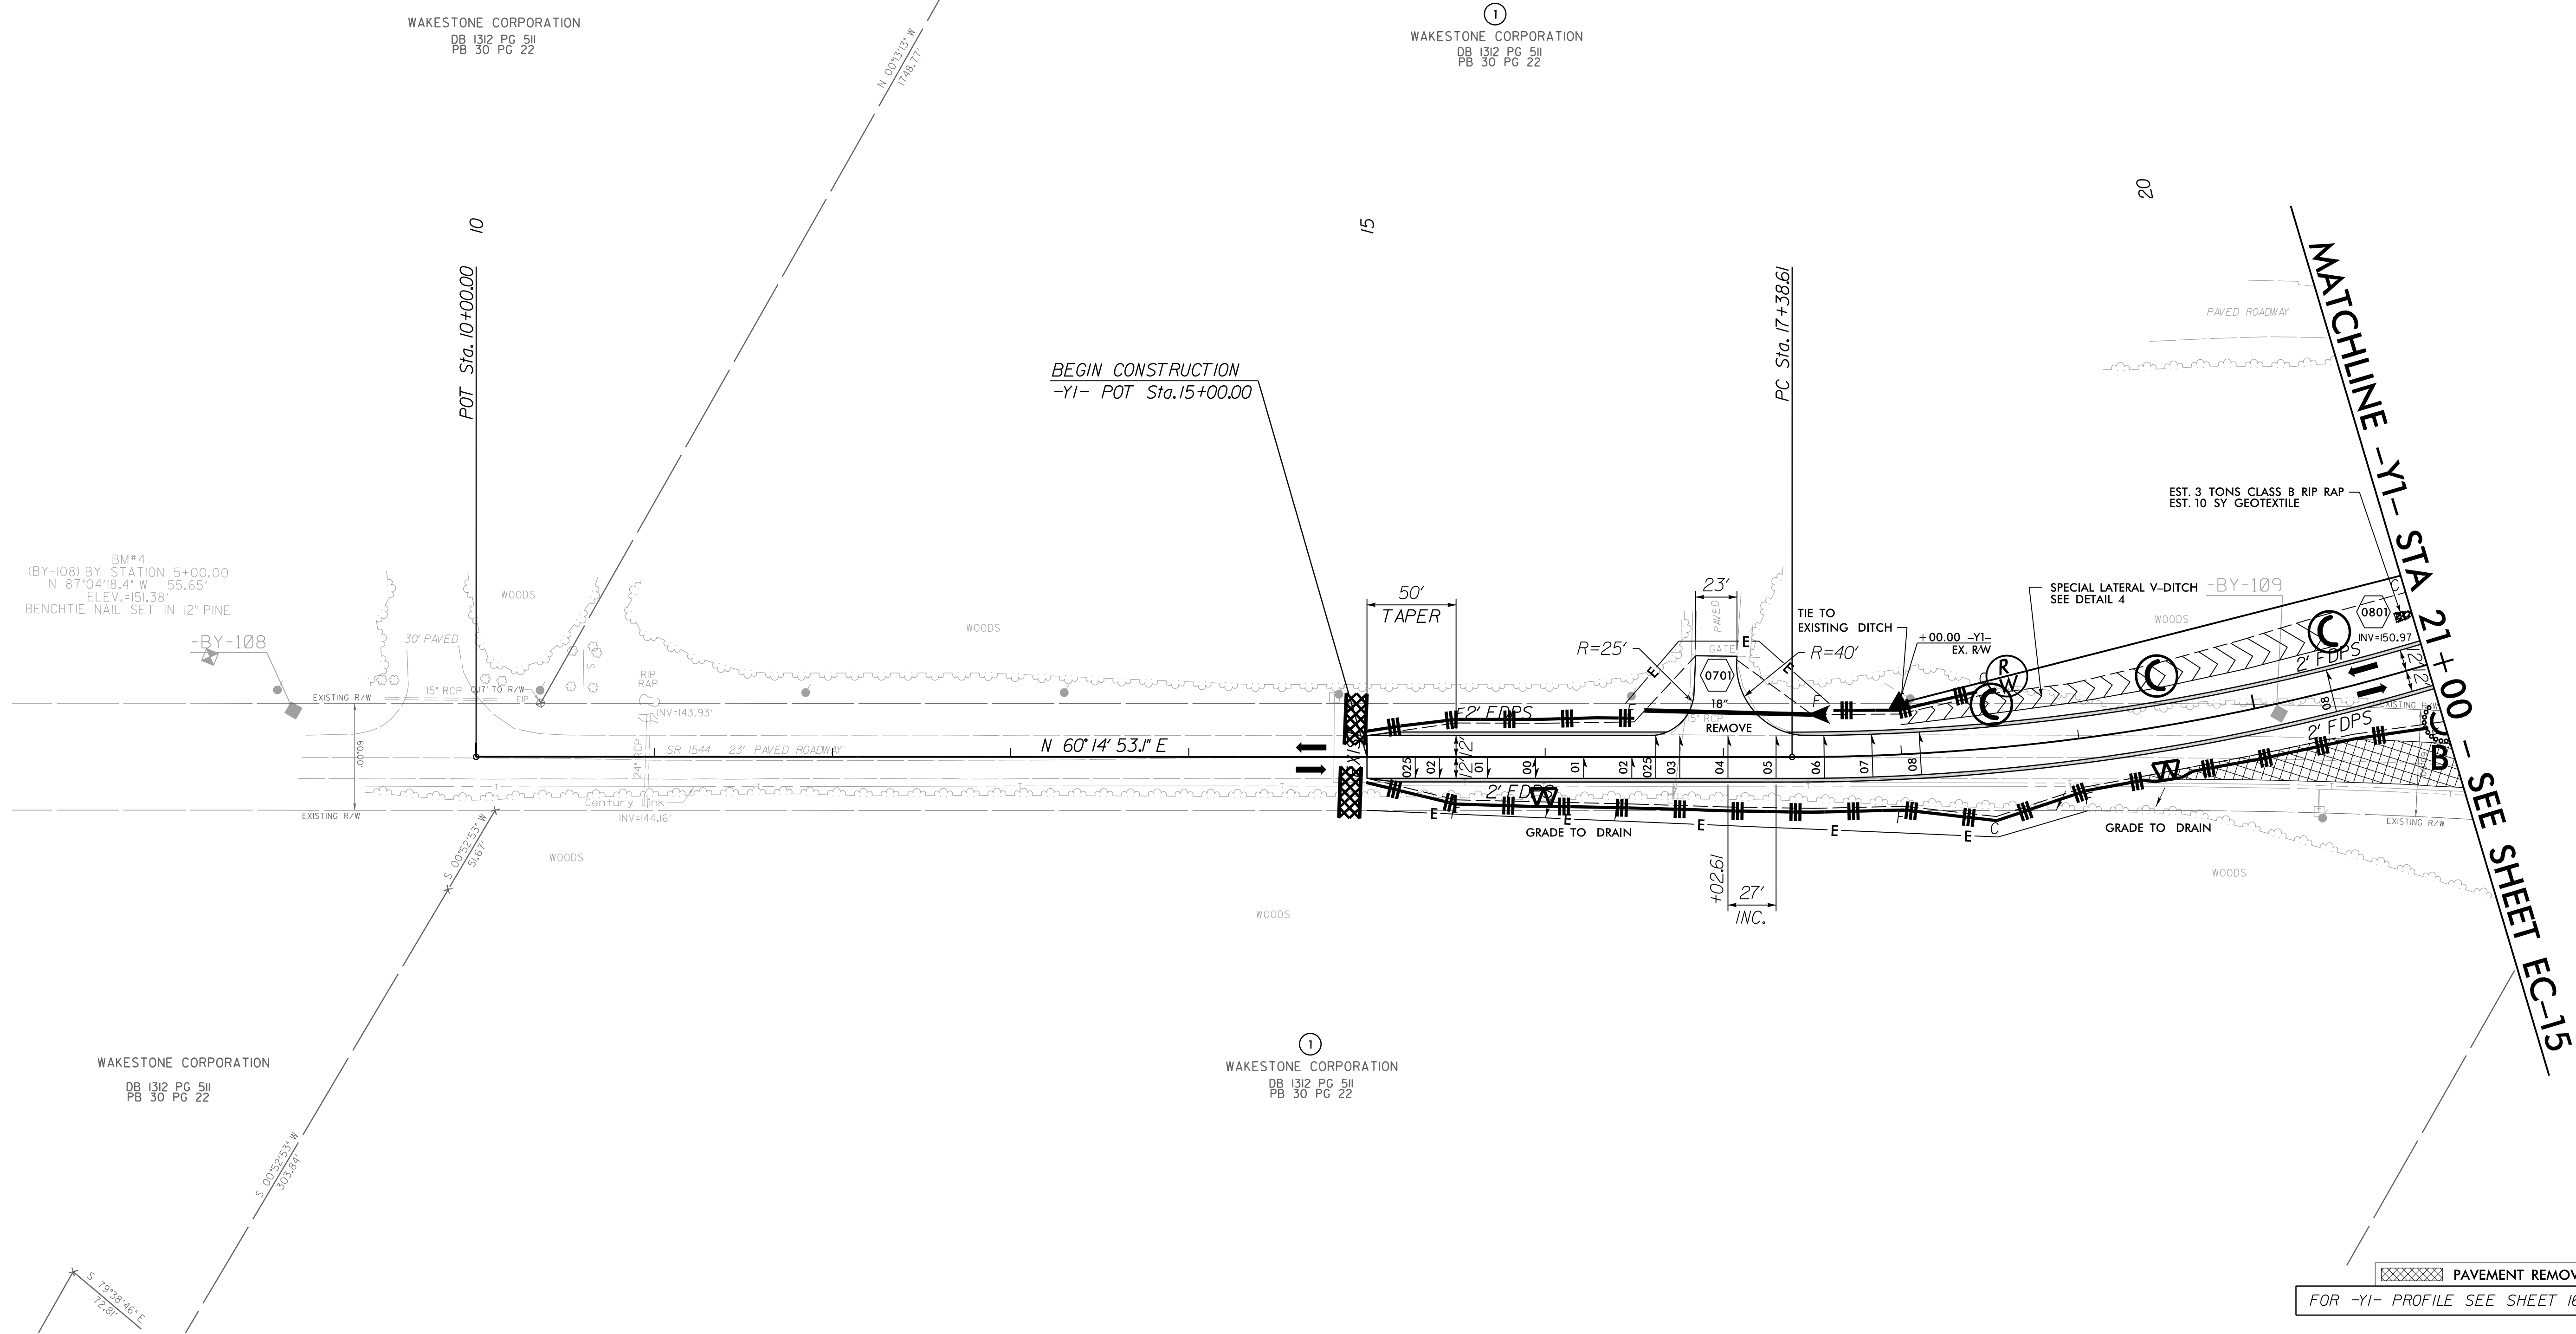

5/14/99
3:57:59 PM R:\Envi\p\ecol\Design\B5980.r\ec-14.dgn