

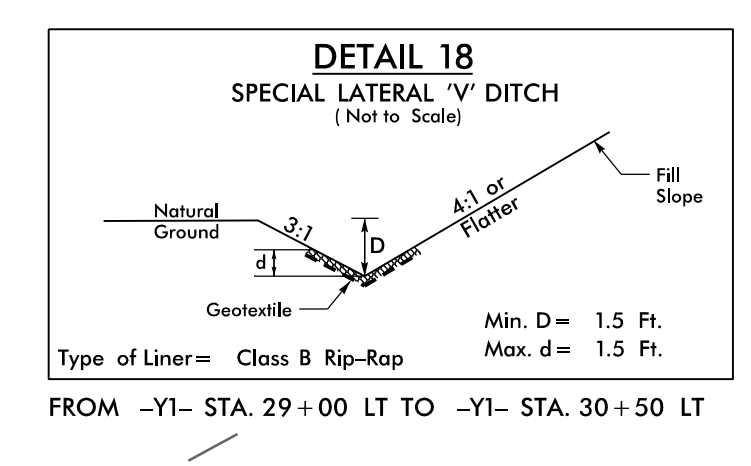
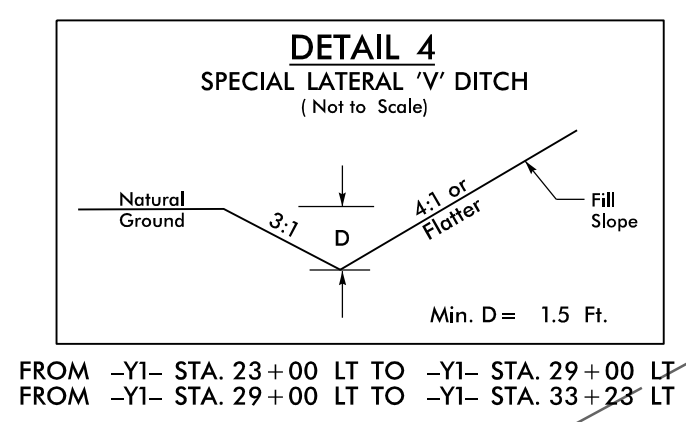
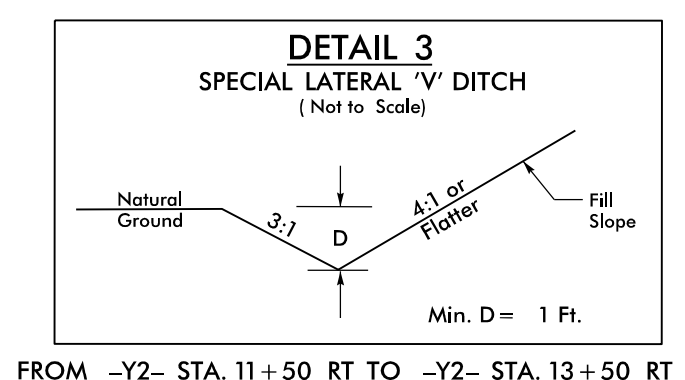


PROJECT REFERENCE NO.	SHEET NO.
B-5980	EC-15/CONST.8
RW SHEET NO.	

Prepared in the Office of: **AECOM**  
 NC FIRM LICENSE No.F-0342  
 701 Corporate Center Drive, Suite 4175  
 Raleigh, NC 27607  
 (919) 854-6200 • (919) 854-6259(FAX)

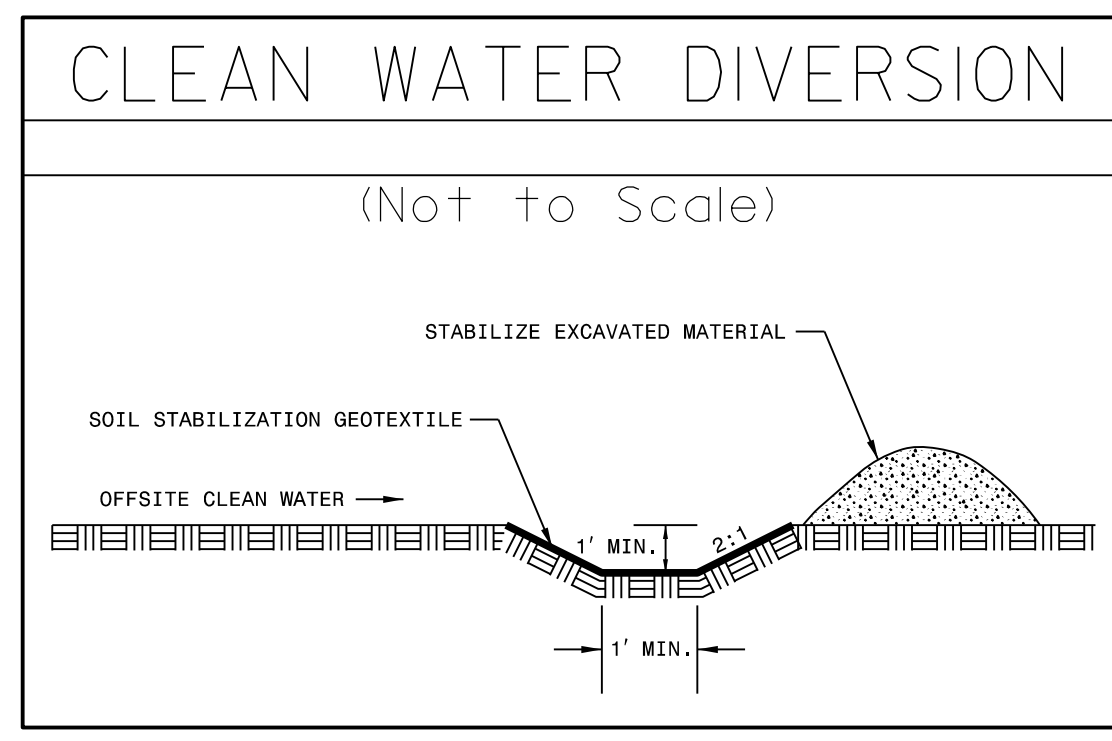

5/14/99  
 R:\Enviromental\B5980\Drawings\EC-15.dgn  
 3:58:00 PM  
 3/15/00

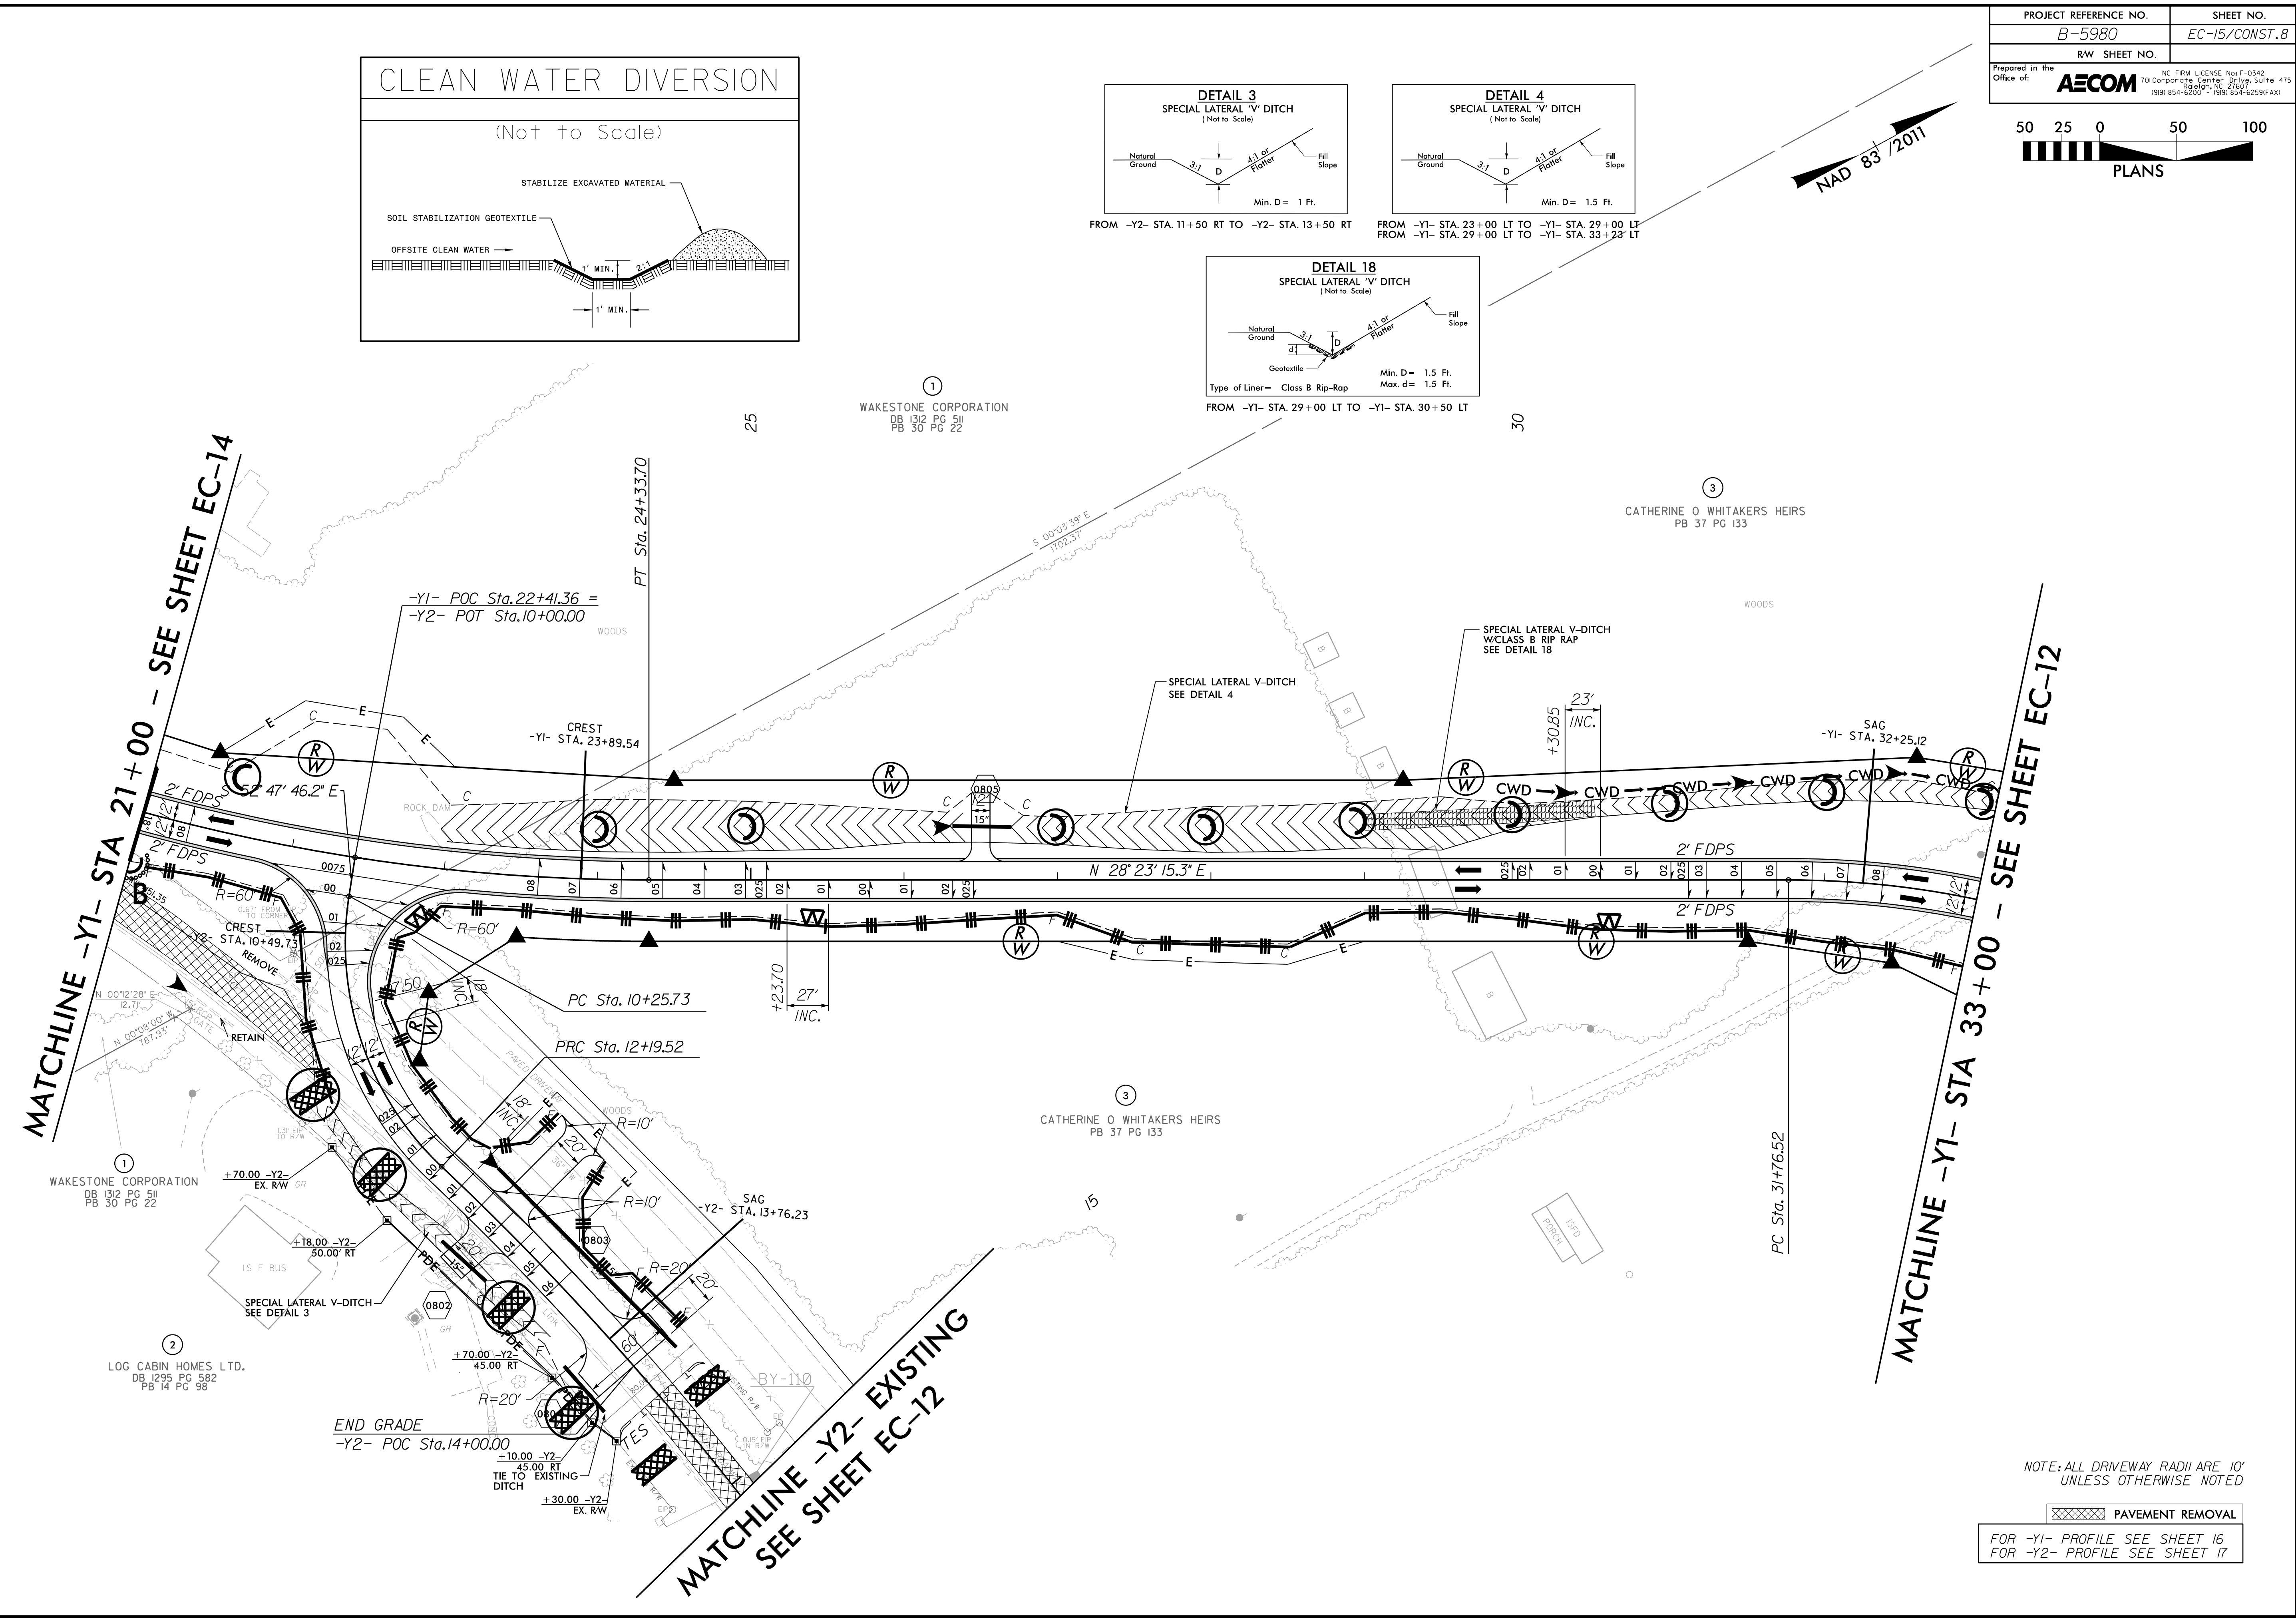

NOTE: ALL DRIVEWAY RADII ARE 10' UNLESS OTHERWISE NOTED

**PAVEMENT REMOVAL**

FOR -Y1- PROFILE SEE SHEET 16  
 FOR -Y2- PROFILE SEE SHEET 17