

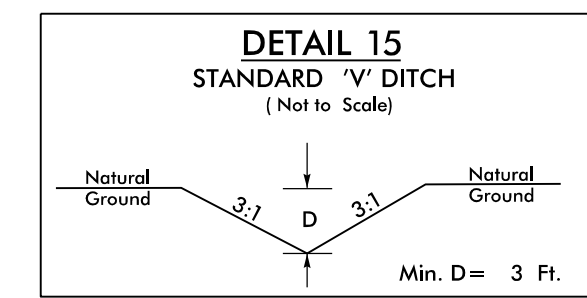
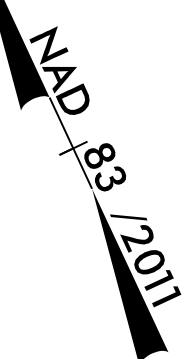


PROJECT REFERENCE NO.	SHEET NO.
B-5980	EC-16/CONST.9
RW SHEET NO.	

Prepared in the Office of: **AECOM**  
 NC FIRM LICENSE No.F-0342  
 70 Corporate Center Blvd, Suite 475  
 Raleigh, NC 27603  
 (919) 854-6200 • (919) 854-6259(FAX)


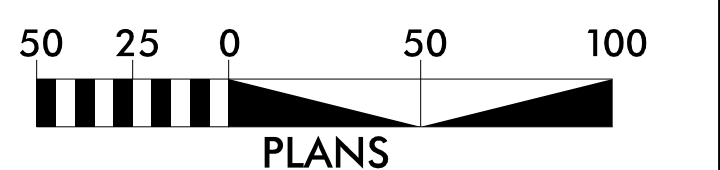


FROM -Y1- STA. 50+00 LT TO -Y1- STA. 52+40 LT

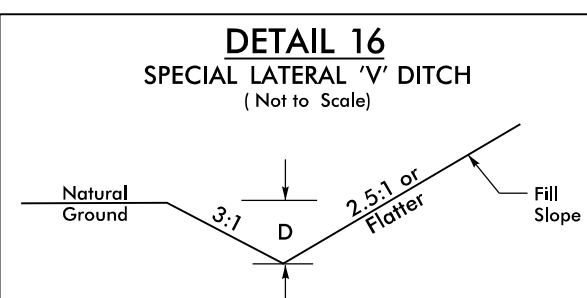

FROM -Y3- STA. 24+00 LT TO -Y3- STA. 26+26 LT

MATCHLINE -Y1- STA 49+00 - SEE SHEET EC-12

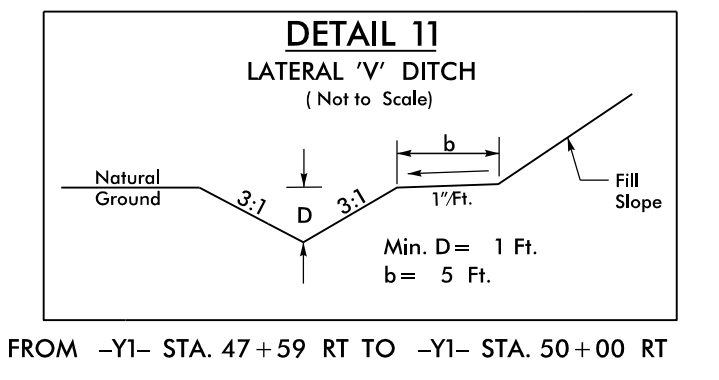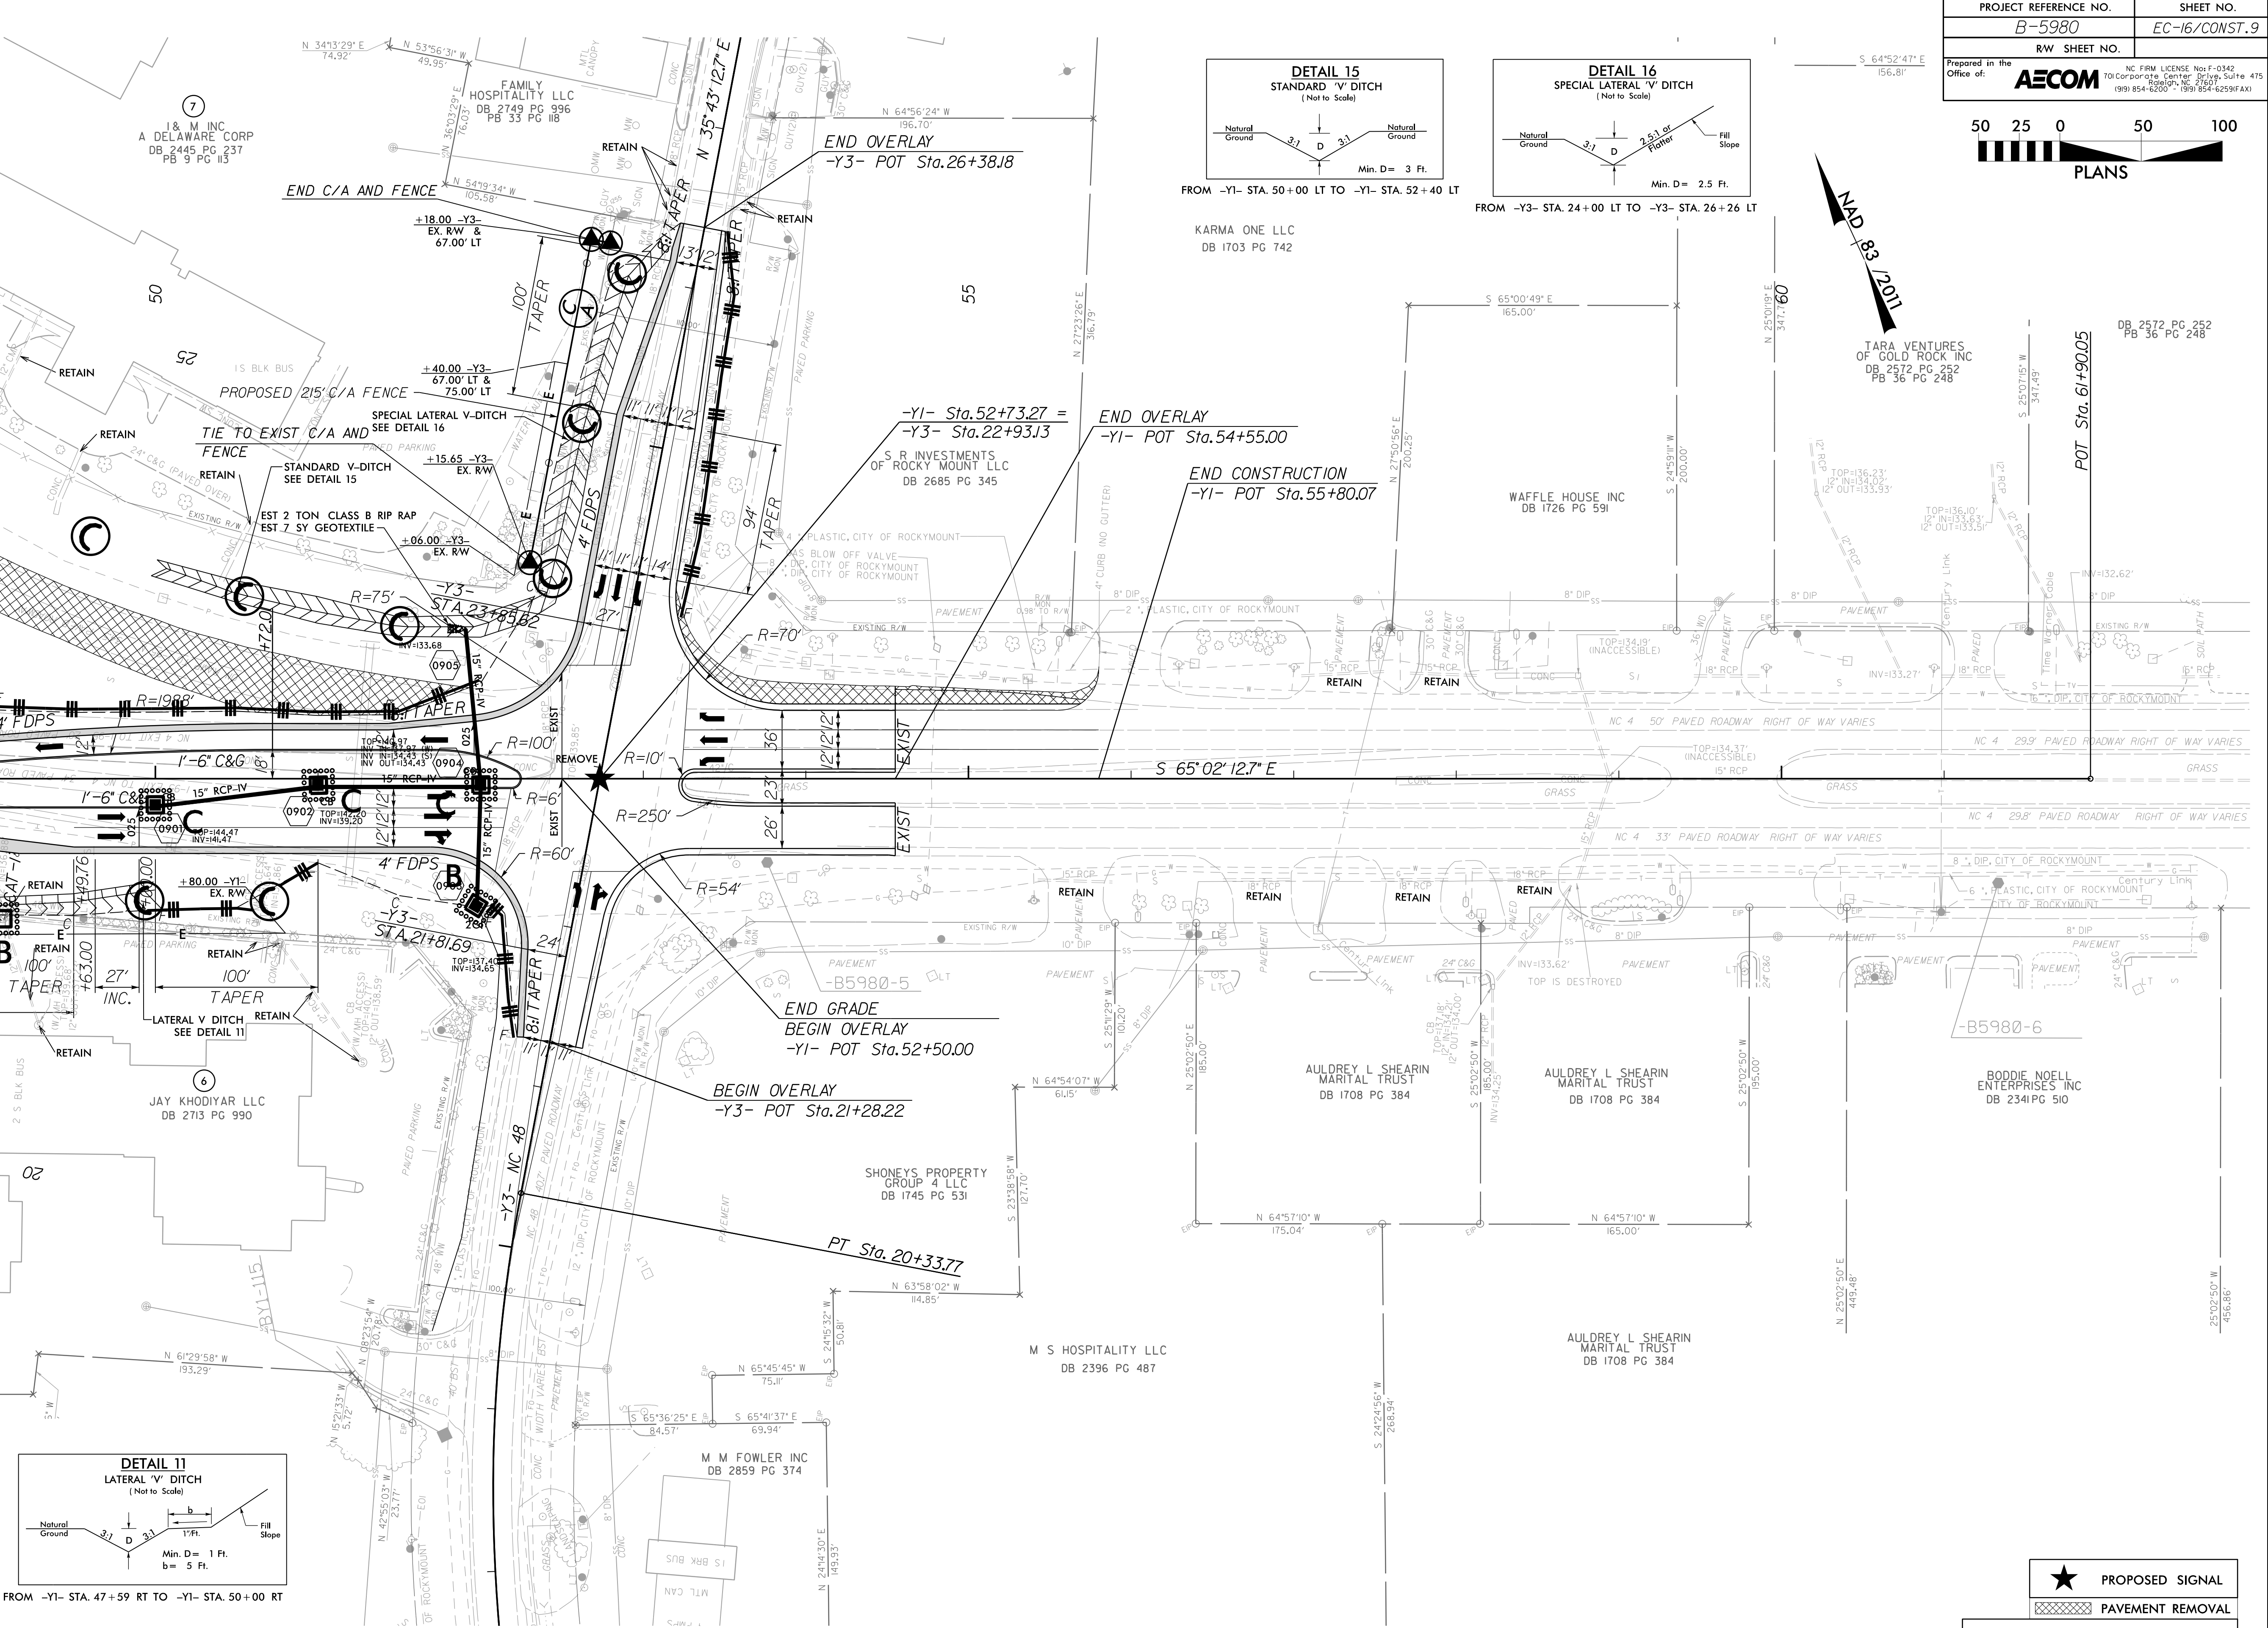

★ PROPOSED SIGNAL  
 [Hatched Box] PAVEMENT REMOVAL  
 FOR -Y1- PROFILE SEE SHEET 17

8:59:47 AM Design\B5980\_reu-EC-16.dgn R:\Envr\p\col\p\perm