


TIP NO. B-5980	SHEET NO. SIGN-09
APPROVED: <i>Jeffrey A. Kootz</i> 4/15/2020	
DATE: 4/15/2020	
SEAL	
DOCUMENT NOT CONSIDERED FINAL UNLESS ALL SIGNATURES COMPLETED	

MATCHLINE -RPA- STA 24+00
SEE SHEET SIGN-08

MATCHLINE -L- STA 60+00 - SEE SHEET SIGN-08

- PROJECT NOTES**
1. DISPOSAL OF SIGN SYSTEM, U-CHANNEL
 2. NOT USED
 3. RELOCATE SIGN, TYPE E
 4. DISPOSAL OF SIGN, MILEMARKERS
 5. DISPOSAL OF SIGN, A OR B (OVERHEAD)
 6. DISPOSAL OF LIGHTING SYSTEM
 7. CONTACT DOUG DRAKE, DIVISION 4 LOGO COORDINATOR 252-640-6534
- ★ SIGNALIZED INTERSECTION

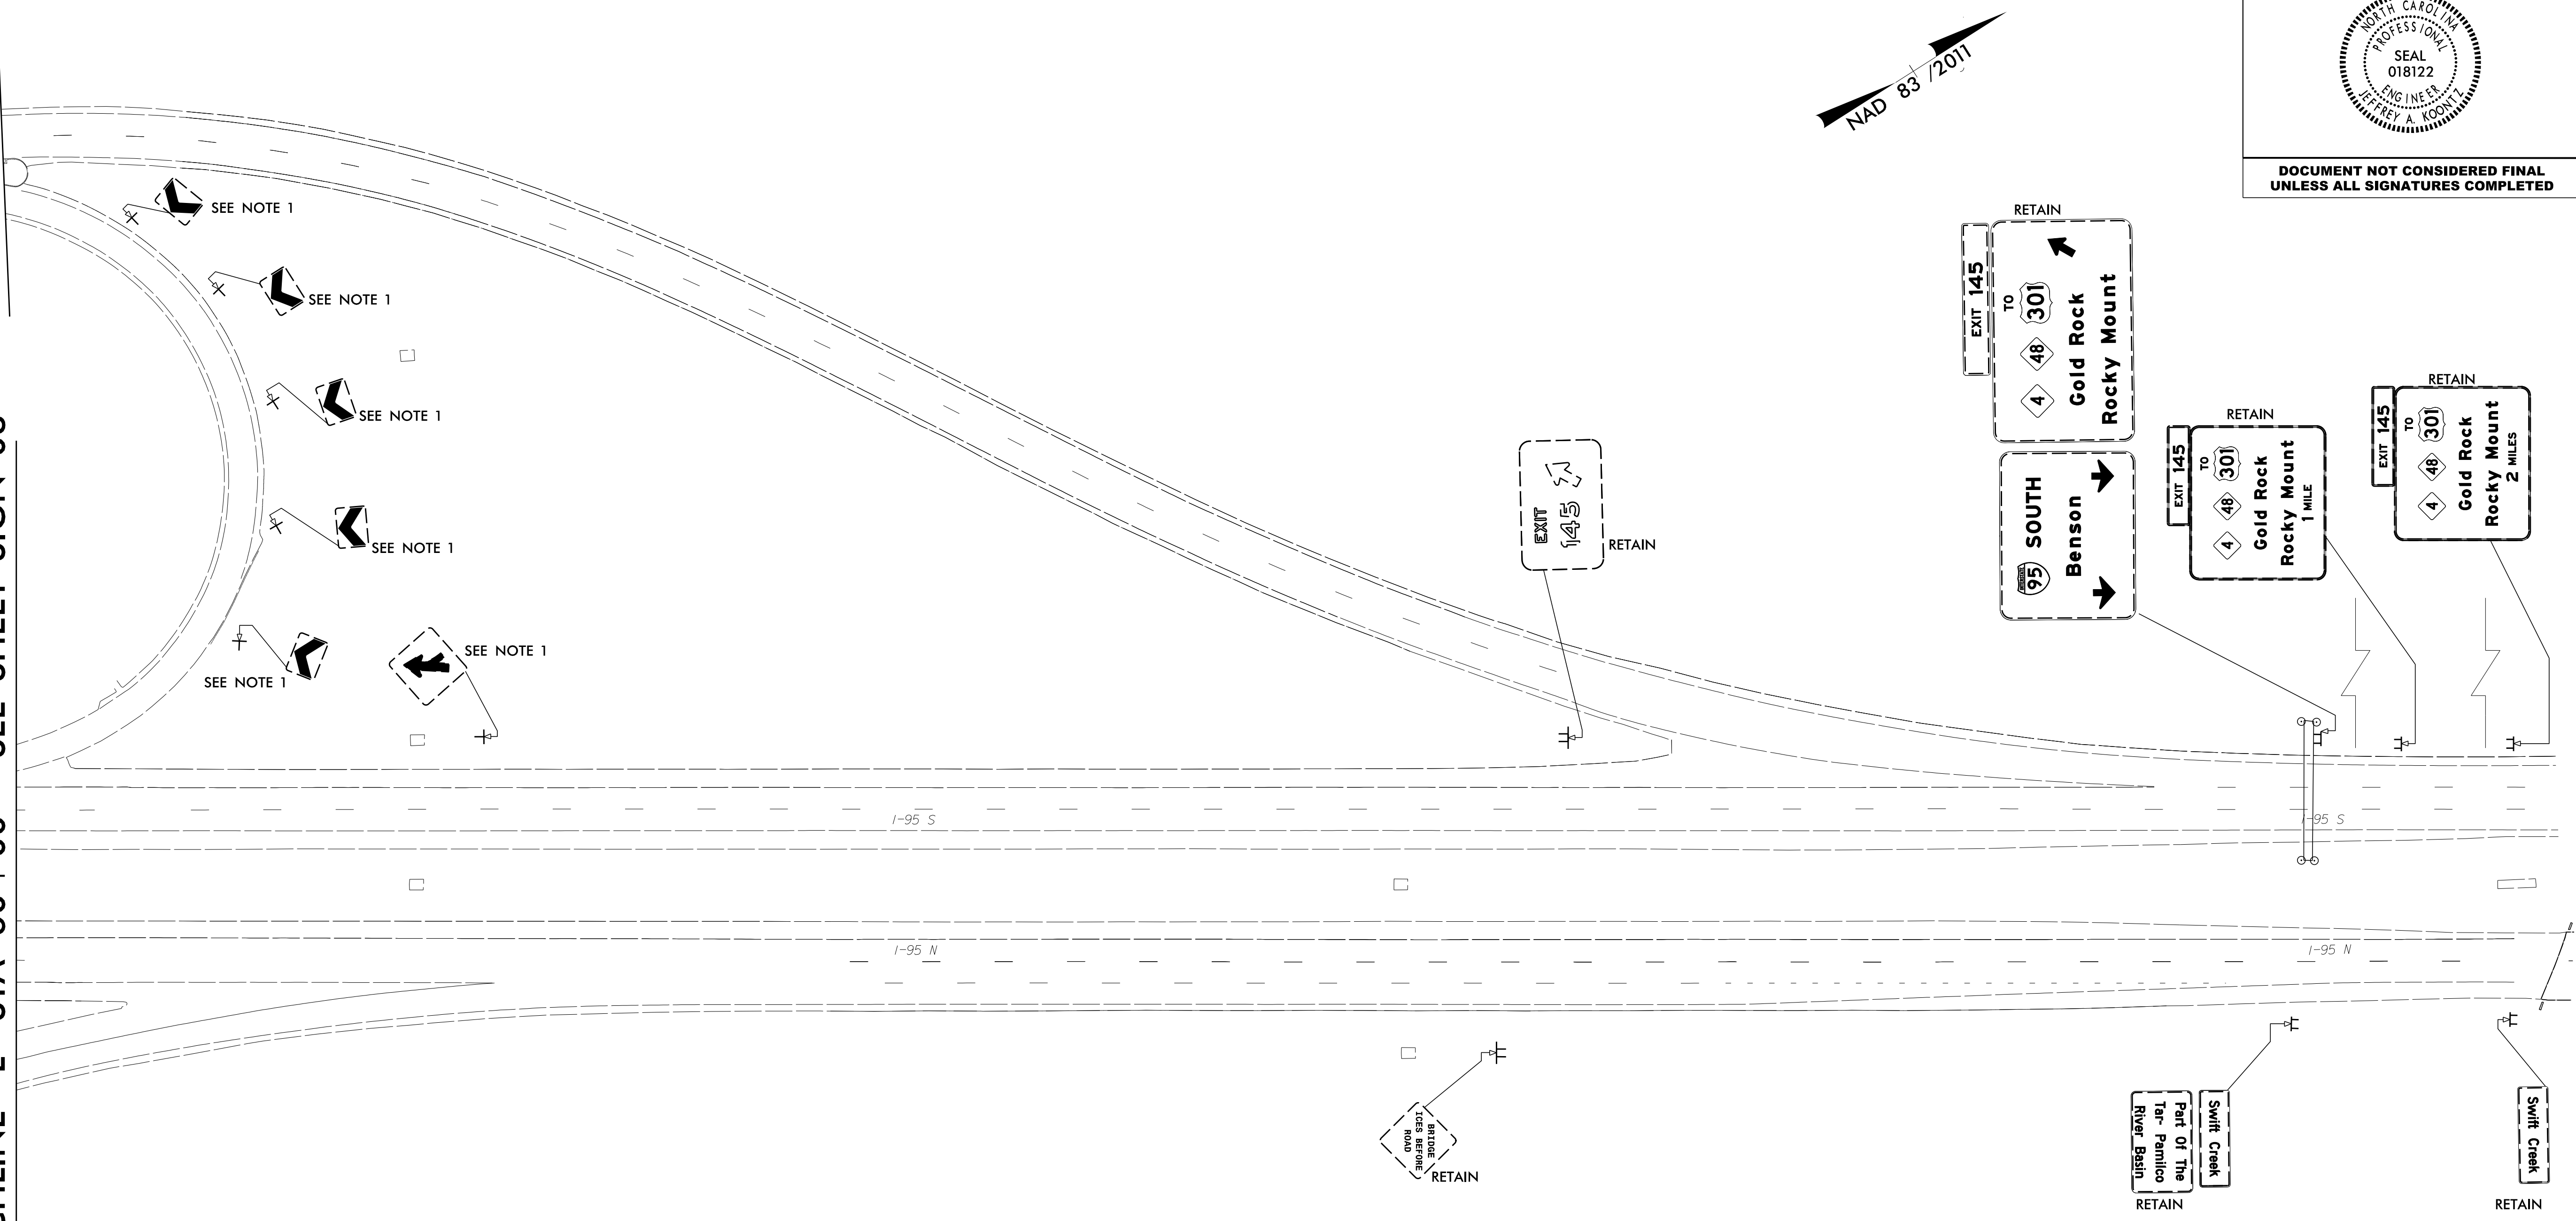

EXISTING SIGNING
-L1- 60+00 STA TO -L1- STA 74+00

2/20/2020
R:\Traffic\Control\TCP\B5980_sign_09_EXISTING.dgn
User: jkootz