

TIP NO. B-5980	SHEET NO. SIGN-11
APPROVED: <i>Jeffrey A. Kootnik</i> 4/15/2020	
DATE: 4/15/2020	
SEAL	
DOCUMENT NOT CONSIDERED FINAL UNLESS ALL SIGNATURES COMPLETED	




MATCHLINE -RPD- STA 18+00
SEE SHEET SIGN-08

MATCHLINE -Y1- STA 44+50
SEE SHEET SIGN-08

MATCHLINE -RPC- STA 20+00
SEE SHEET SIGN-07

MATCHLINE -Y1- STA 57+00
SEE SHEET SIGN-12

- PROJECT NOTES**
1. DISPOSAL OF SIGN SYSTEM, U-CHANNEL
 2. NOT USED
 3. RELOCATE SIGN, TYPE E
 4. DISPOSAL OF SIGN, MILEMARKERS
 5. DISPOSAL OF SIGN, A OR B (OVERHEAD)
 6. DISPOSAL OF LIGHTING SYSTEM
 7. CONTACT DOUG DRAKE, DIVISION 4 LOGO COORDINATOR 252-640-6534
- ★ SIGNALIZED INTERSECTION

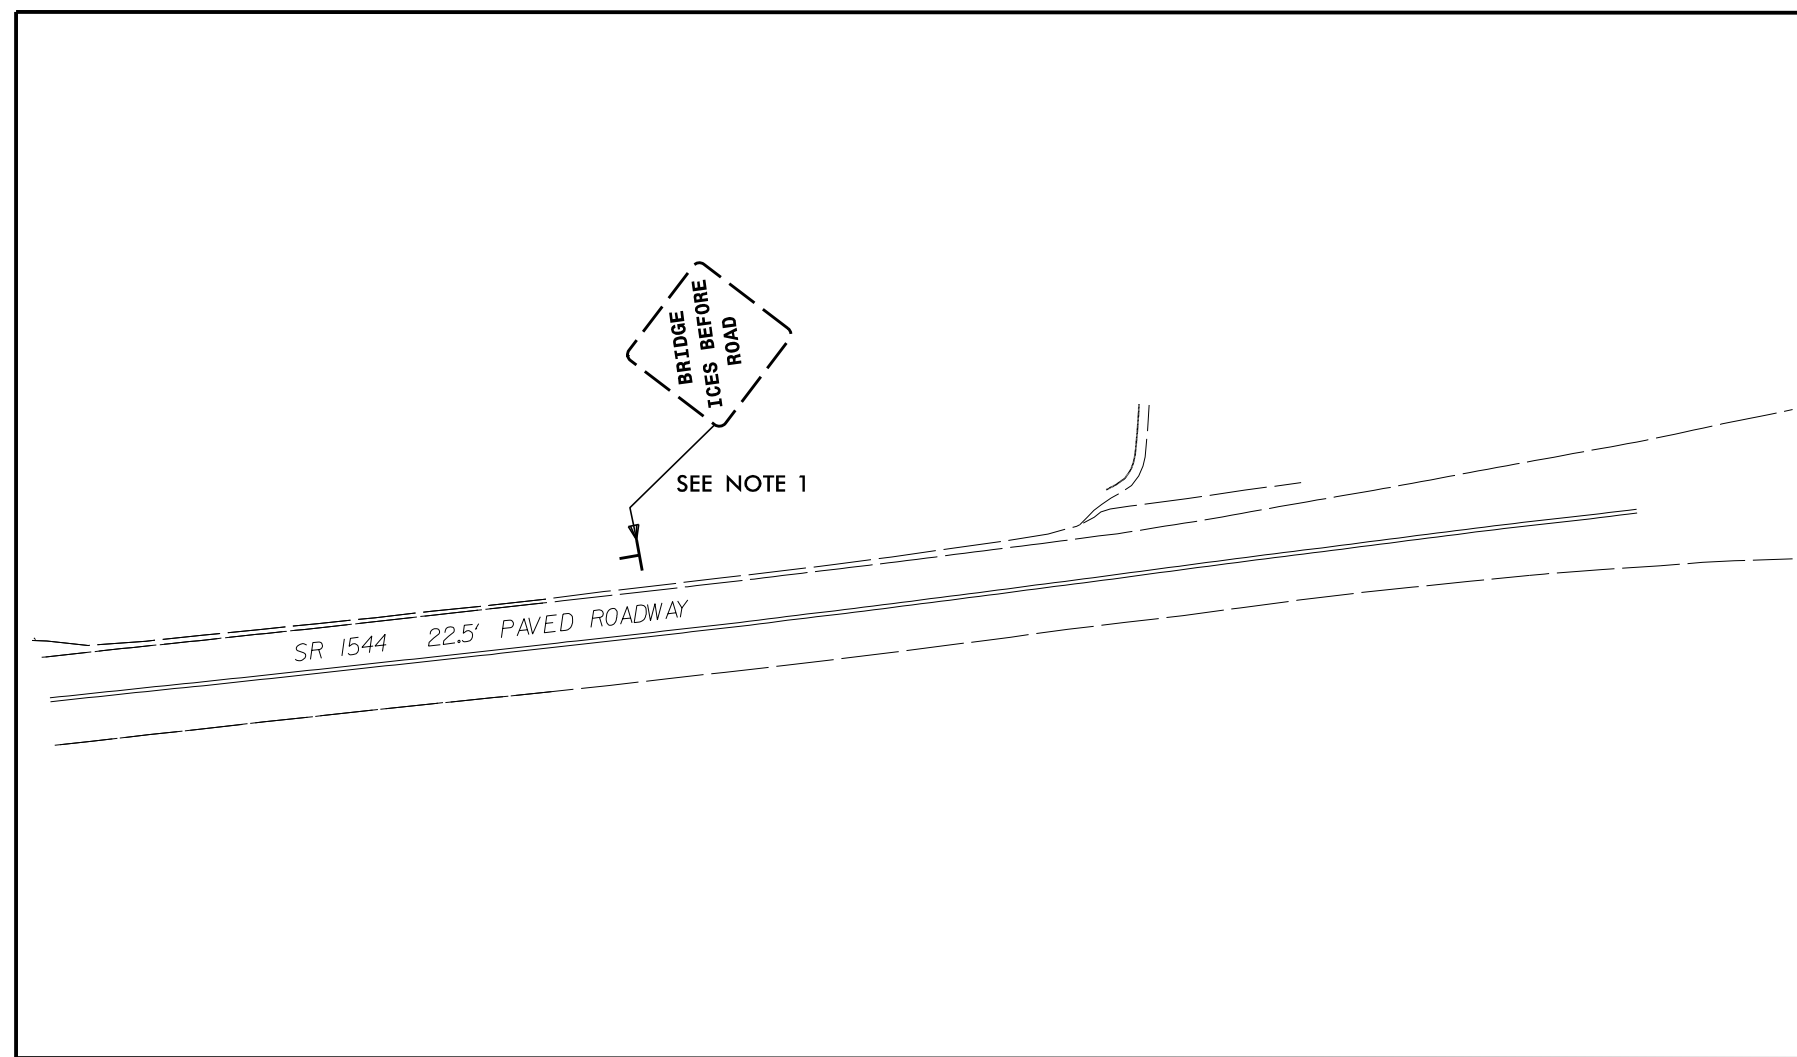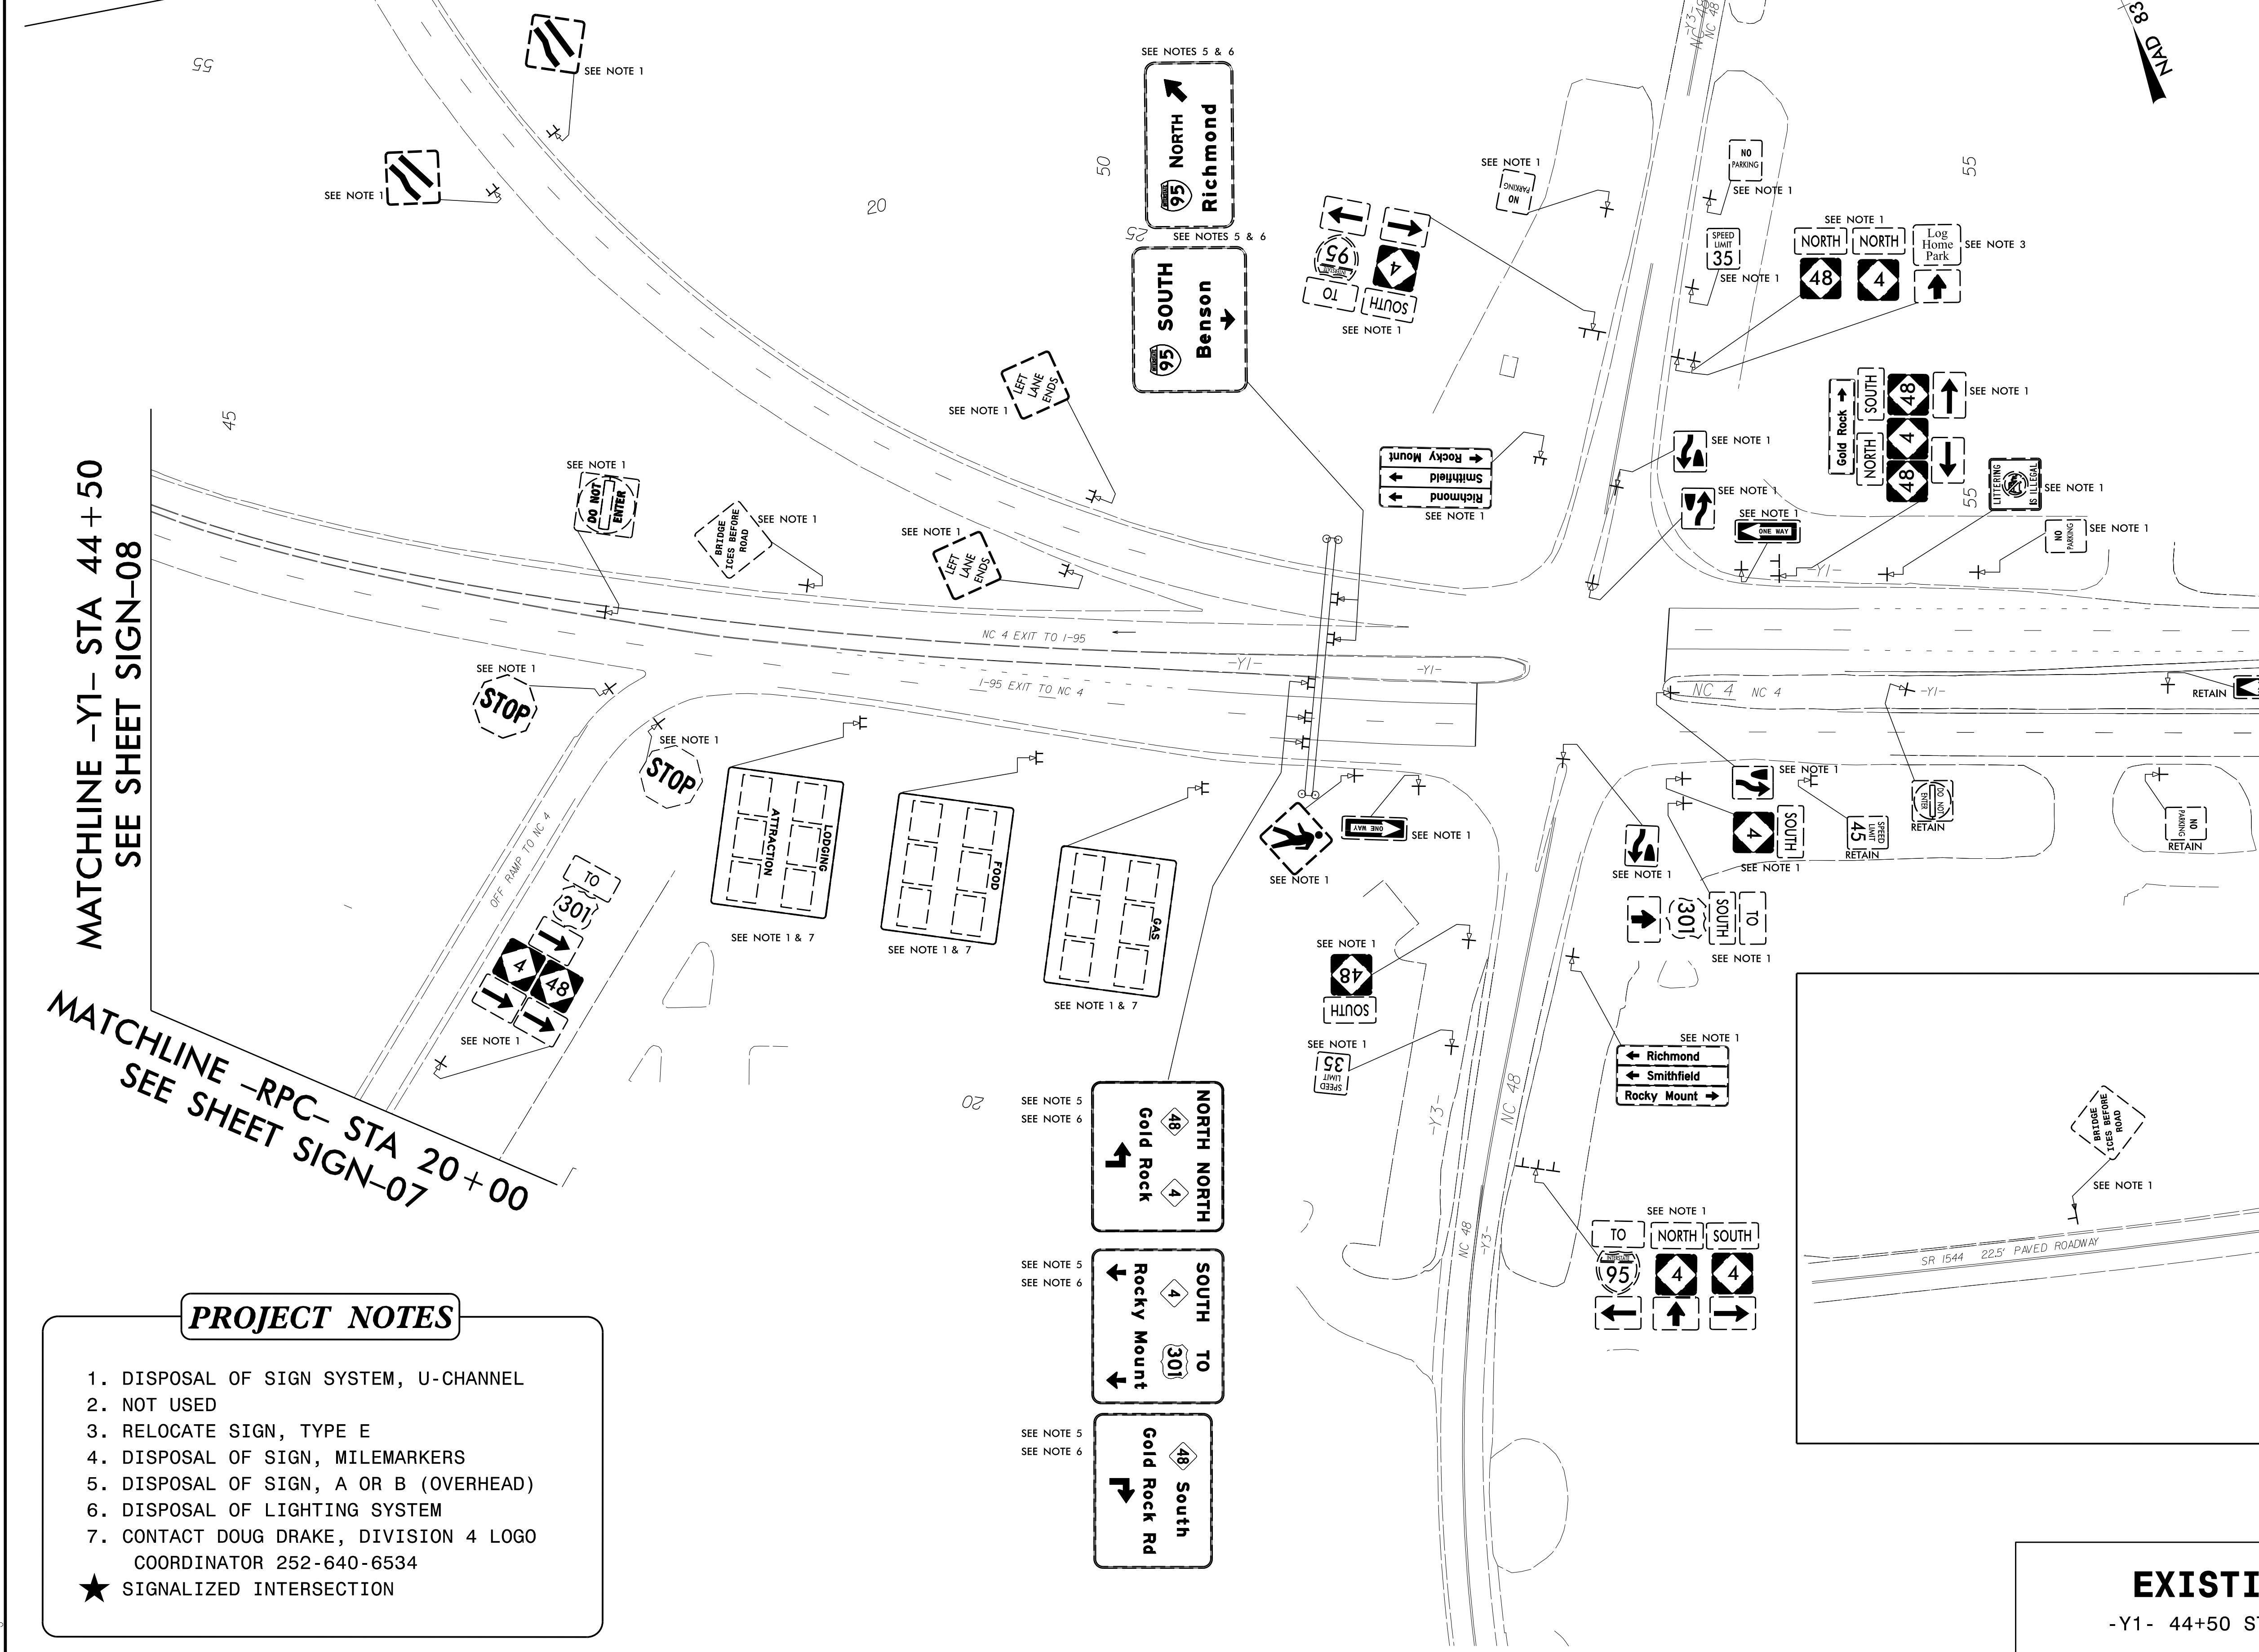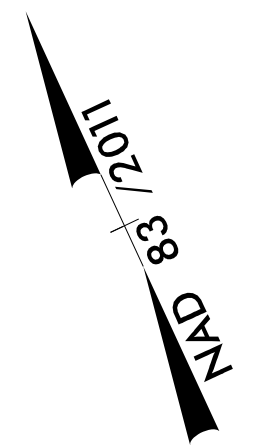

2/20/2020
 R:\Traffic\TrafficControl\TCP\B5980_sign_11_EXISTING.dgn
 User: jfkootnik

EXISTING SIGNING
-Y1- 44+50 STA TO -Y1- STA 57+00