
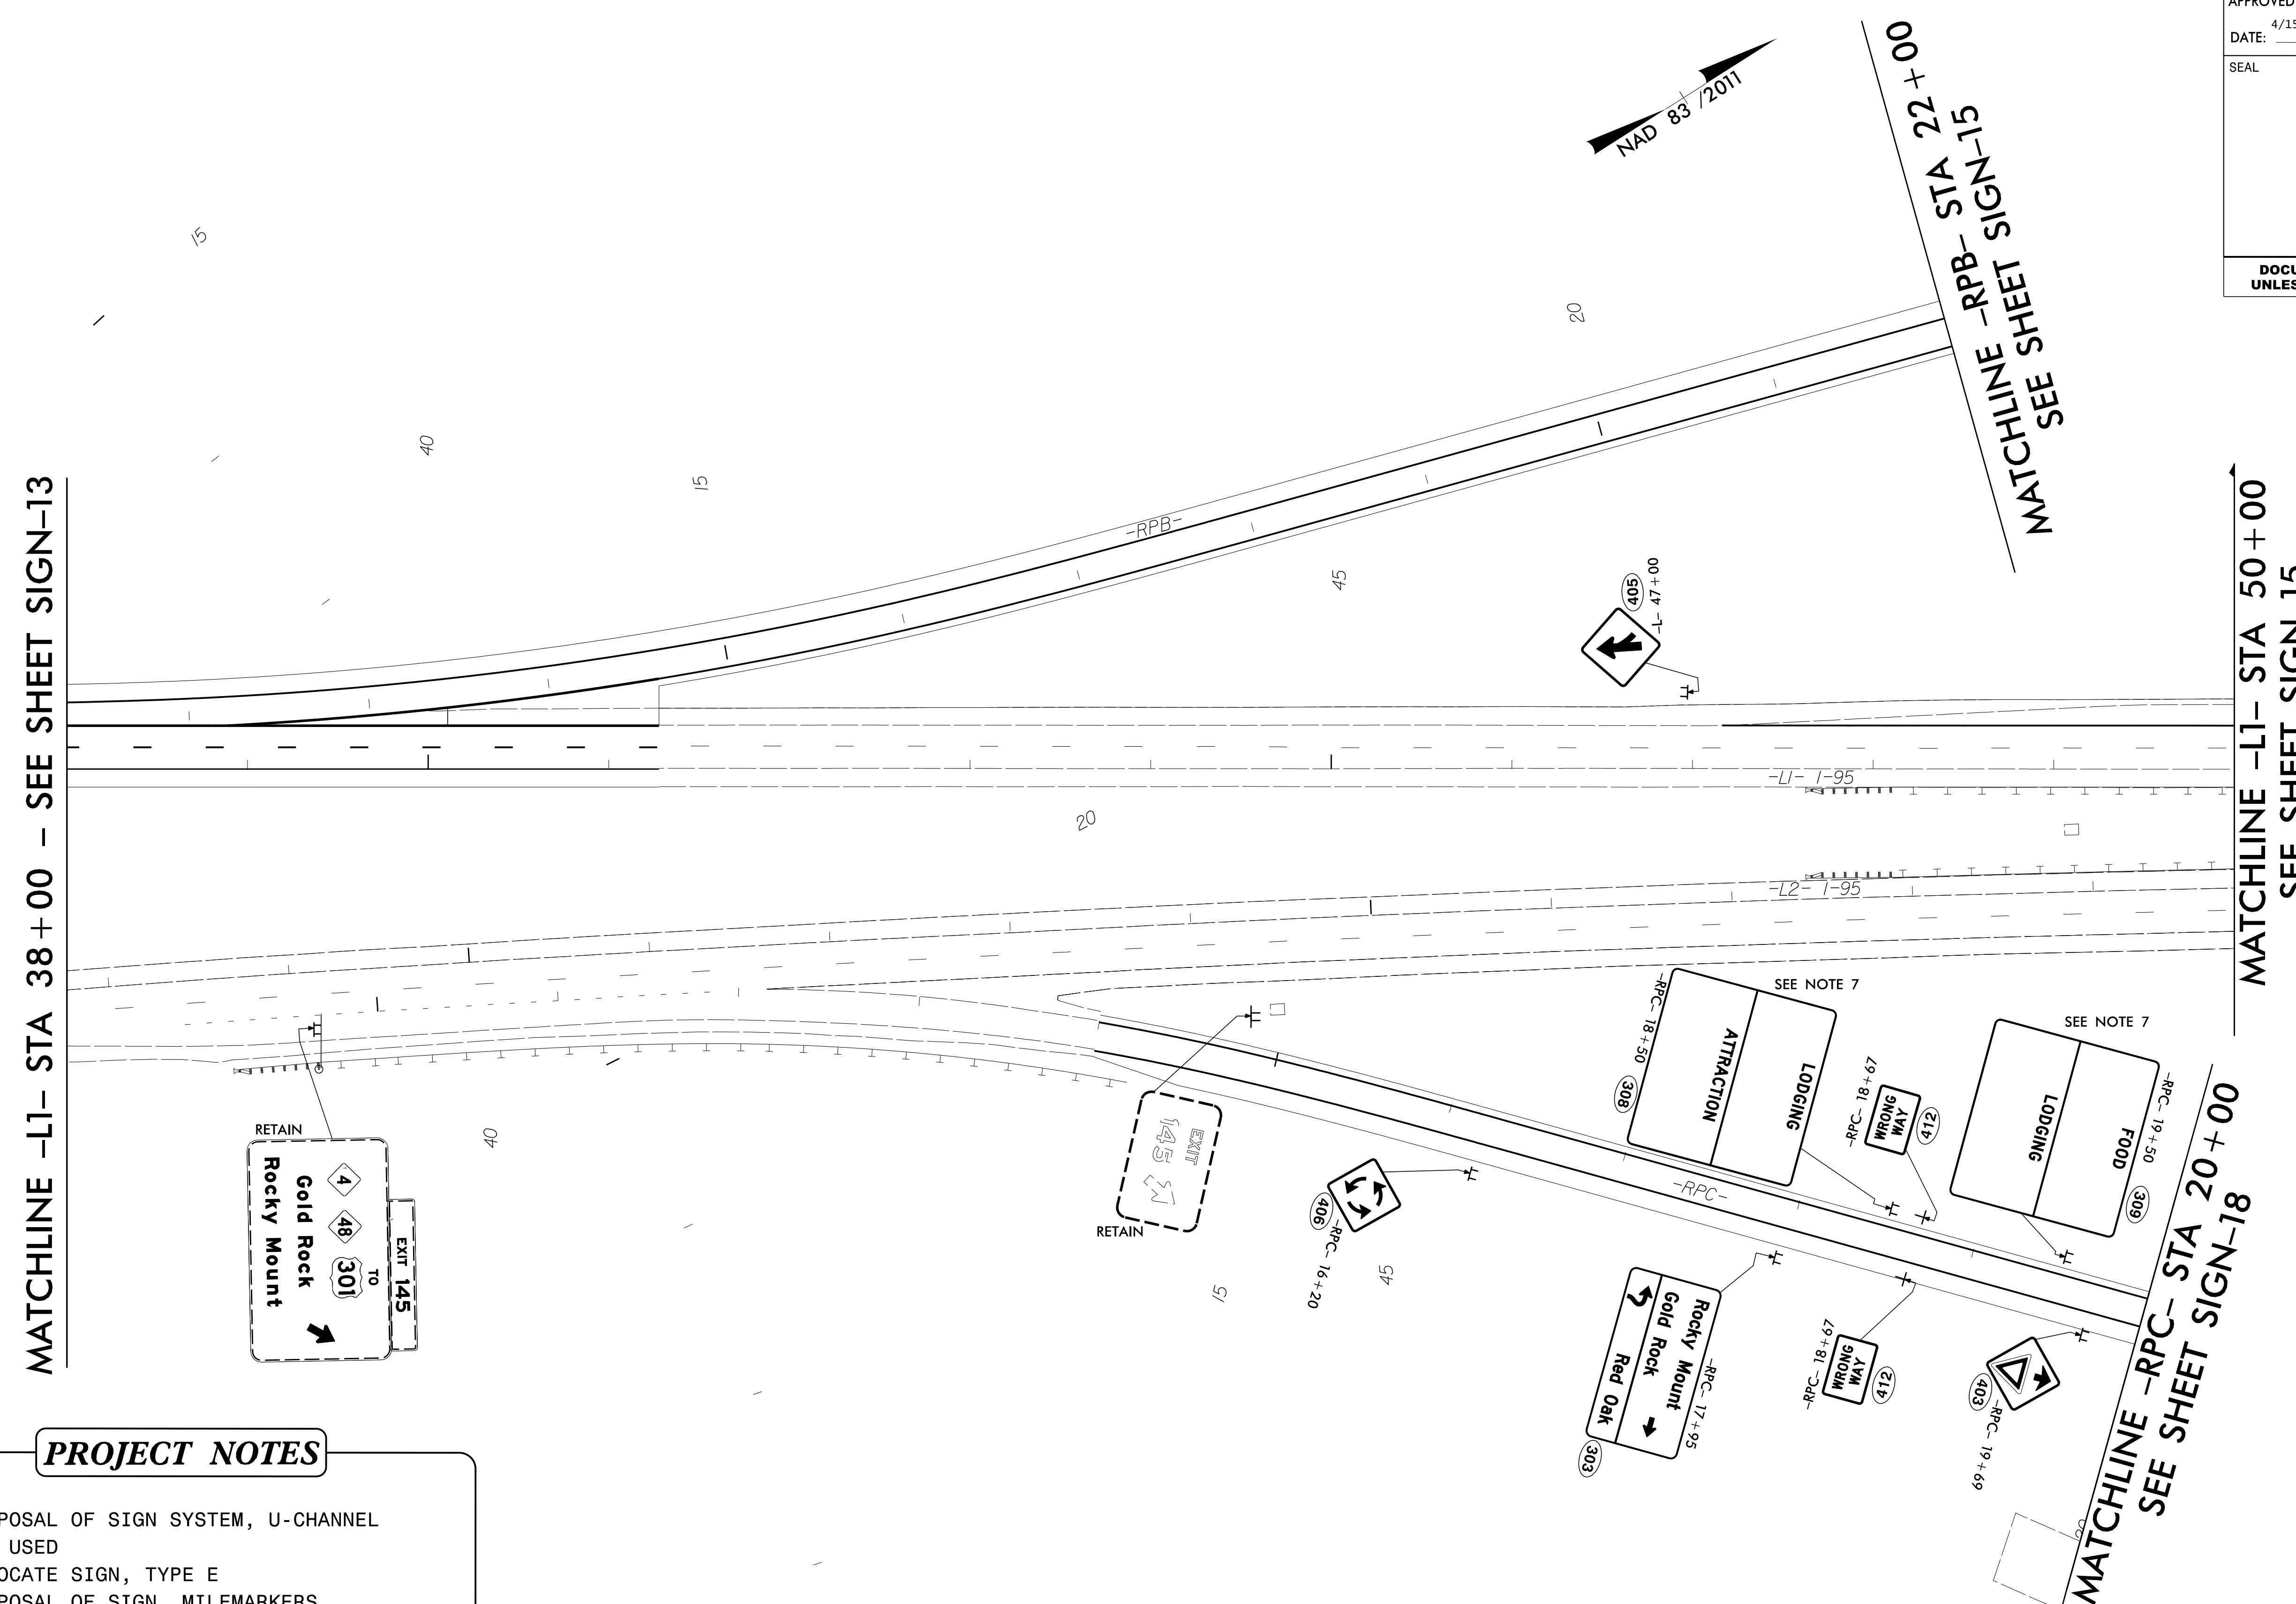


TIP NO. B-5980	SHEET NO. SIGN-14
APPROVED: <i>Jeffrey A. Kooty</i> 4/15/2020	
DATE: 4/15/2020	
SEAL 	
DOCUMENT NOT CONSIDERED FINAL UNLESS ALL SIGNATURES COMPLETED	



MATCHLINE -L1- STA 38+00 - SEE SHEET SIGN-13

MATCHLINE -RPC- STA 22+00  
SEE SHEET SIGN-15

MATCHLINE -L1- STA 50+00  
SEE SHEET SIGN-15

MATCHLINE -RPC- STA 20+00  
SEE SHEET SIGN-18

**PROJECT NOTES**

1. DISPOSAL OF SIGN SYSTEM, U-CHANNEL
  2. NOT USED
  3. RELOCATE SIGN, TYPE E
  4. DISPOSAL OF SIGN, MILEMARKERS
  5. DISPOSAL OF SIGN, A OR B (OVERHEAD)
  6. DISPOSAL OF LIGHTING SYSTEM
  7. CONTACT DOUG DRAKE, DIVISION 4 LOGO COORDINATOR 252-640-6534
- ★ SIGNALIZED INTERSECTION

**PROPOSED SIGNING**  
-L1- 23+60 STA TO -L1- STA 50+00

2/20/2020  
R:\Traffic\Control\TCP\B5980\_sign\_14\_PROPOSED.dgn  
User: jkooty