
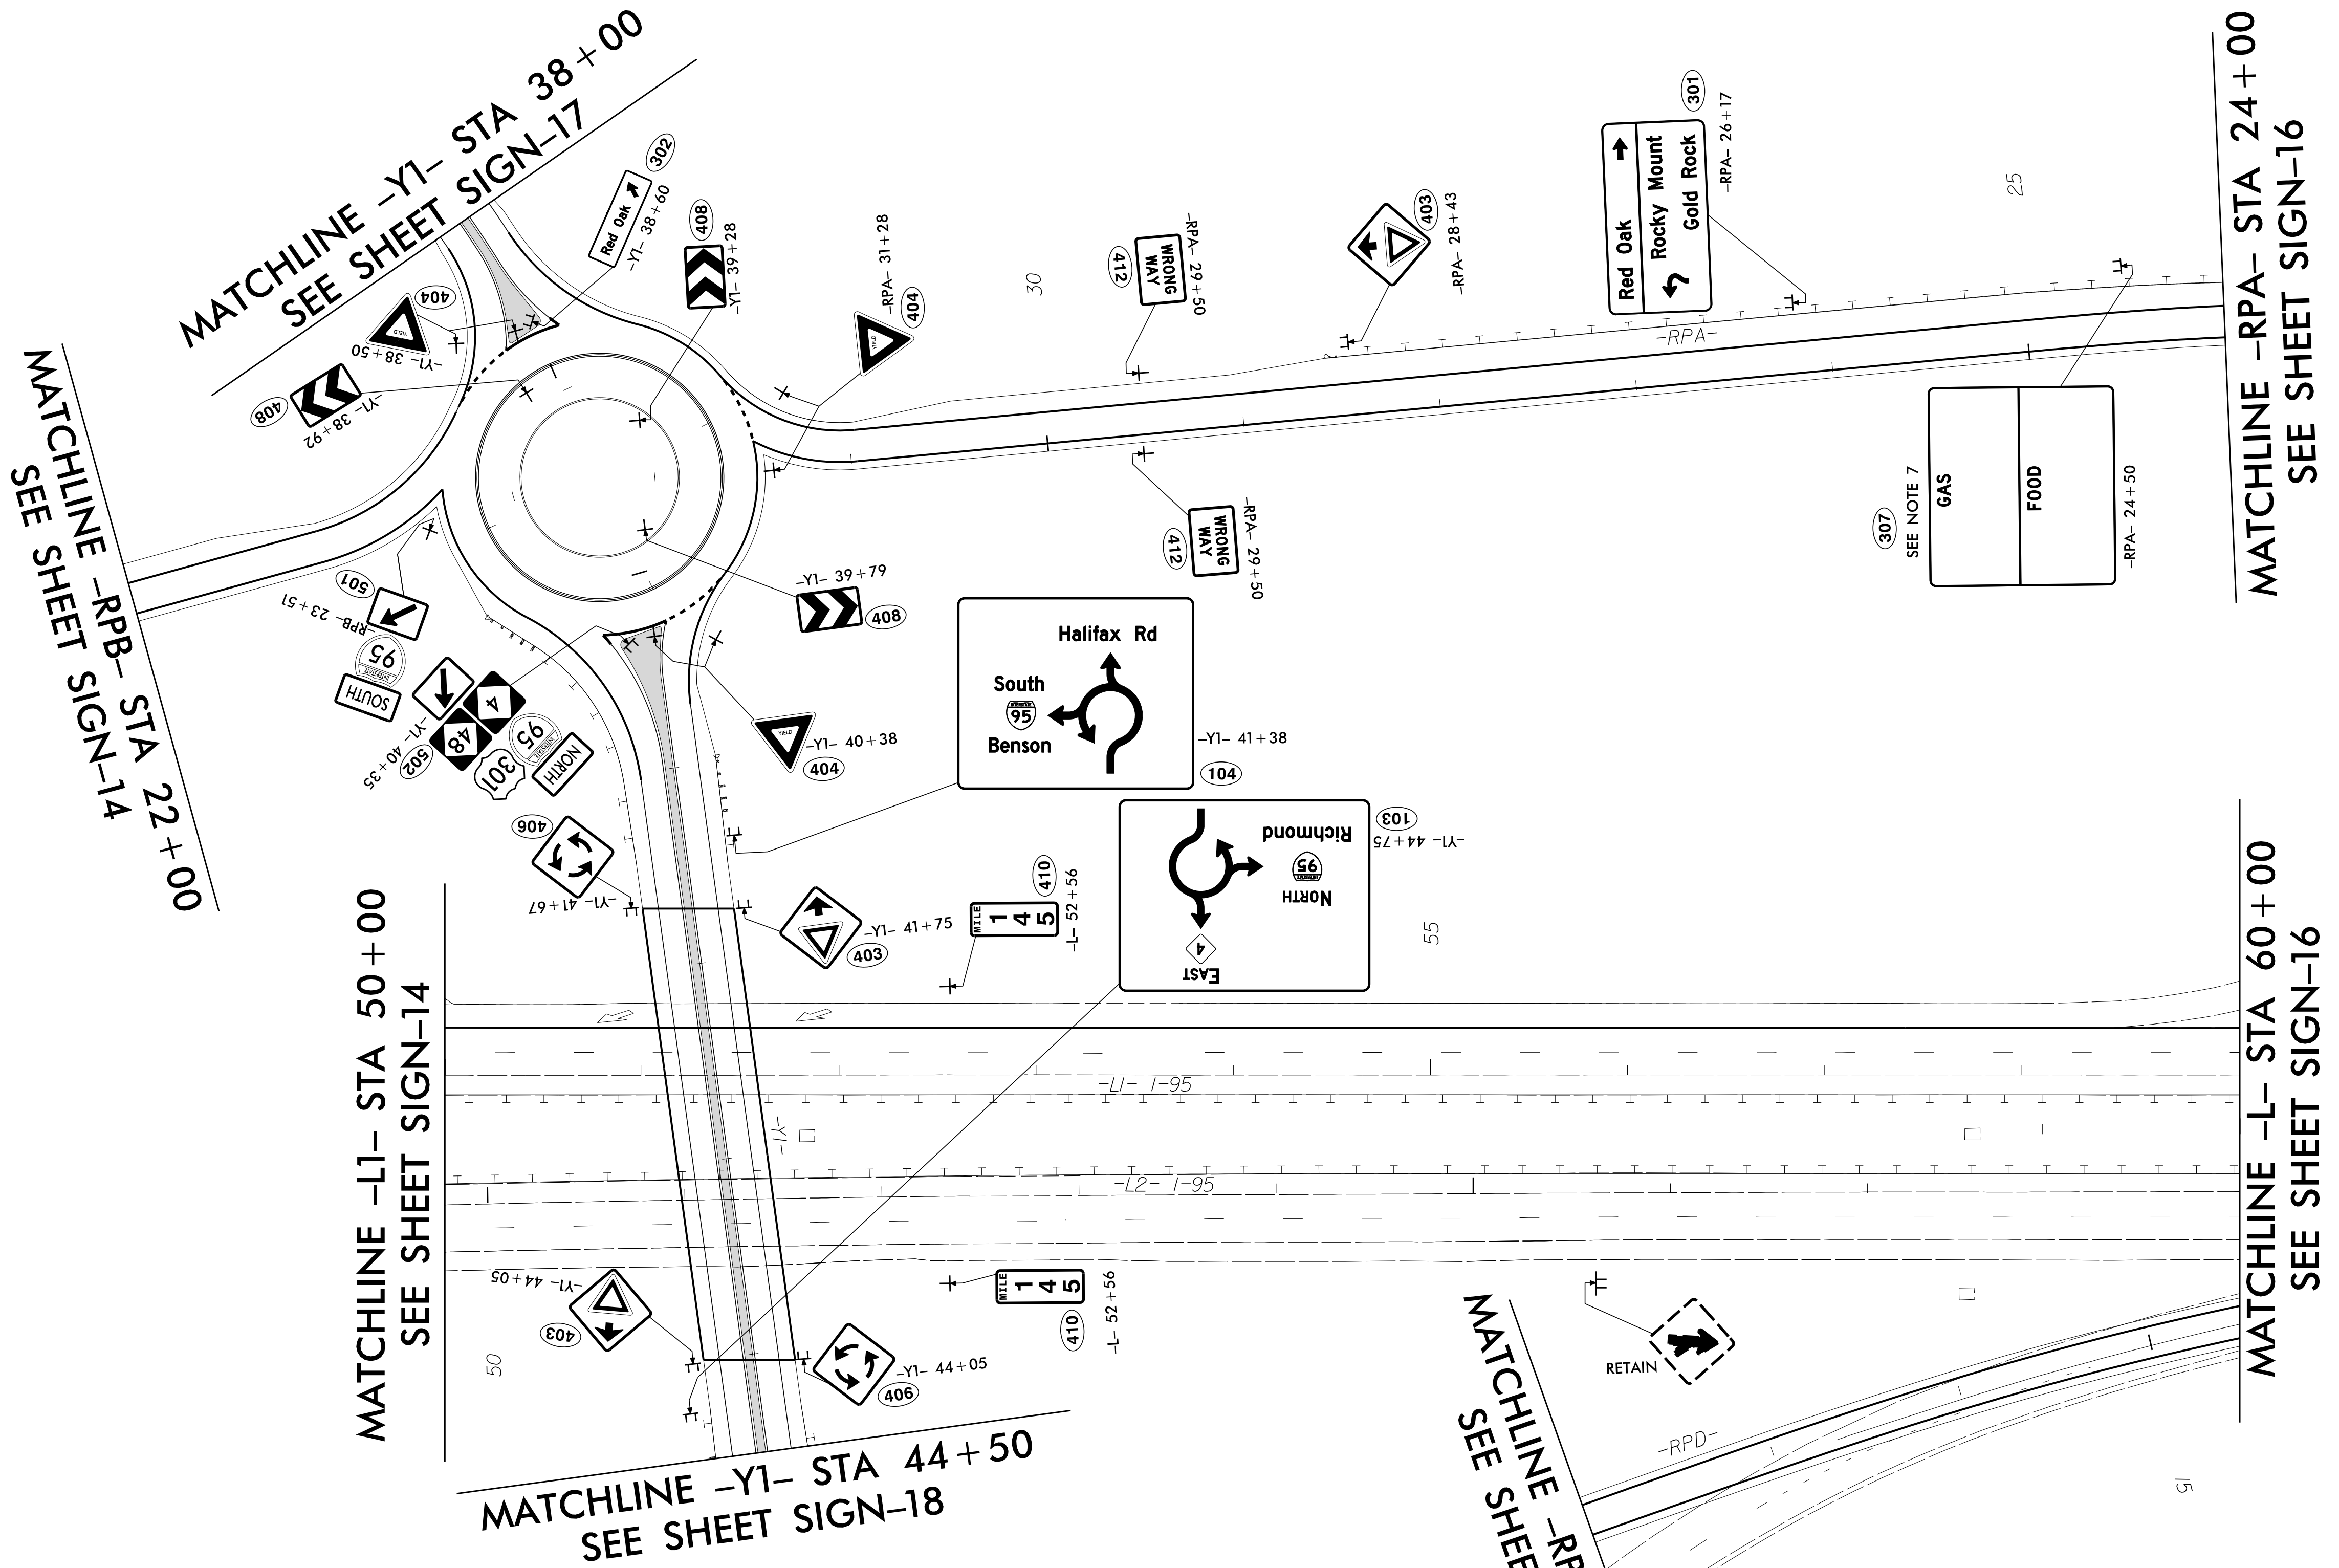


TIP NO. B-5980	SHEET NO. SIGN-15
APPROVED: <i>Jeffrey D. Kootz</i> 4/15/2020	
DATE: 4/15/2020	
SEAL	
DOCUMENT NOT CONSIDERED FINAL UNLESS ALL SIGNATURES COMPLETED	

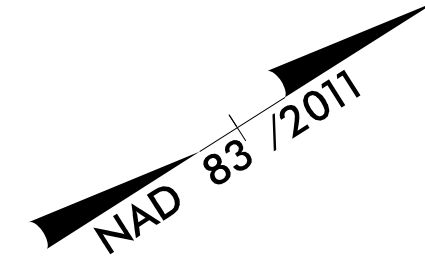

PROJECT NOTES

- 1. DISPOSAL OF SIGN SYSTEM, U-CHANNEL
- 2. NOT USED
- 3. RELOCATE SIGN, TYPE E
- 4. DISPOSAL OF SIGN, MILEMARKERS
- 5. DISPOSAL OF SIGN, A OR B (OVERHEAD)
- 6. DISPOSAL OF LIGHTING SYSTEM
- 7. CONTACT DOUG DRAKE, DIVISION 4 LOGO
COORDINATOR 252-640-6534
- ★ SIGNALIZED INTERSECTION

MATCHLINE -RPD- STA 18+00
SEE SHEET SIGN-18

PROPOSED SIGNING
-L1- 50+00 STA TO -L1- STA 60+00

2/20/2020
R:\Traffic\TrafficControl\TCP\B5980_sign_15_PROPOSED.dgn
User: jefk