



DATE: 6/20/2019  
TIME: 6:04:25 PM

USER: \\p001\Users\Projects\60557176 - B-5980\900\_CAD\_GIS\900\_CAD\Y0\_MCDOT\_T\Structures\04 Drawings\400\_61\_31\_B5980\_SMU\_SFP2.dgn  
DGN: \\p001\Users\Projects\60557176 - B-5980\900\_CAD\_GIS\900\_CAD\Y0\_MCDOT\_T\Structures\04 Drawings\400\_61\_31\_B5980\_SMU\_SFP2.dgn

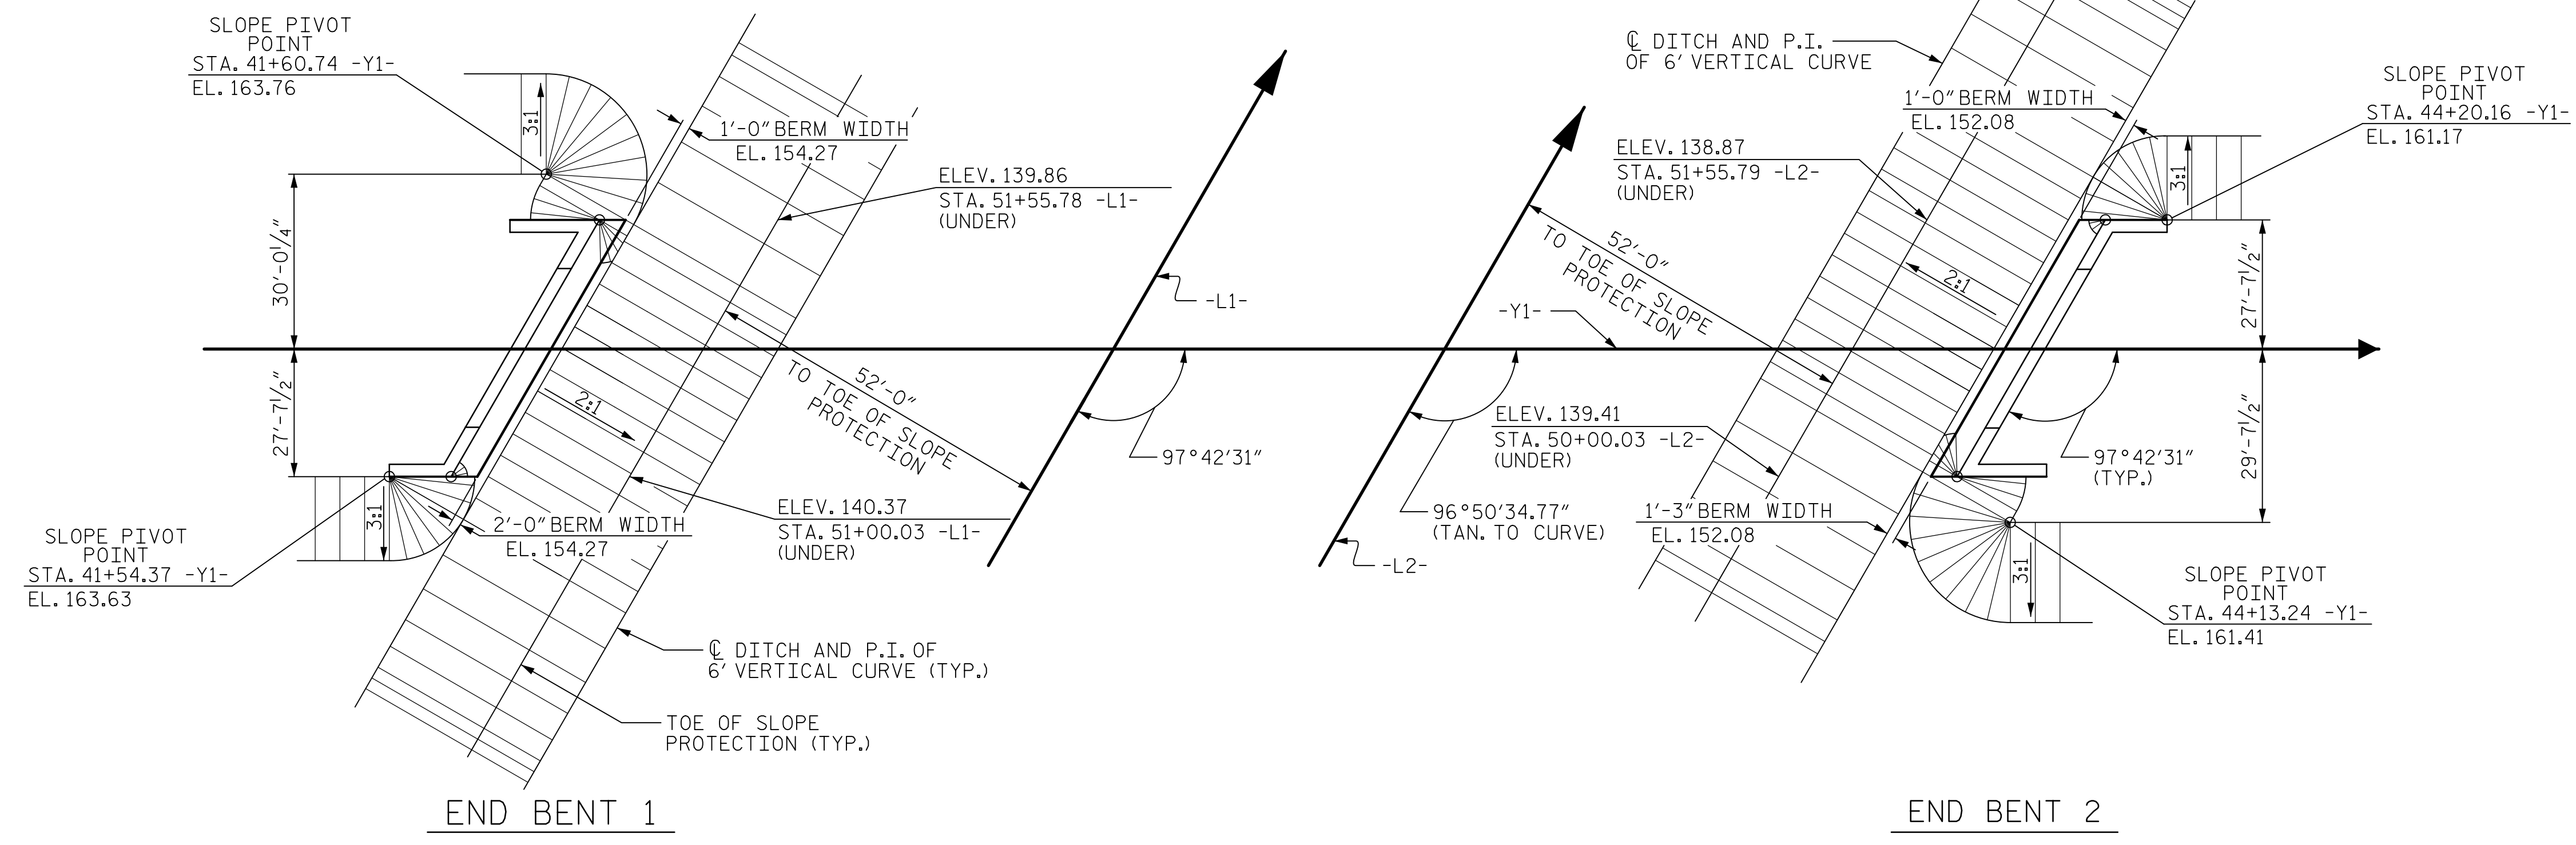

PLAN - GRADING

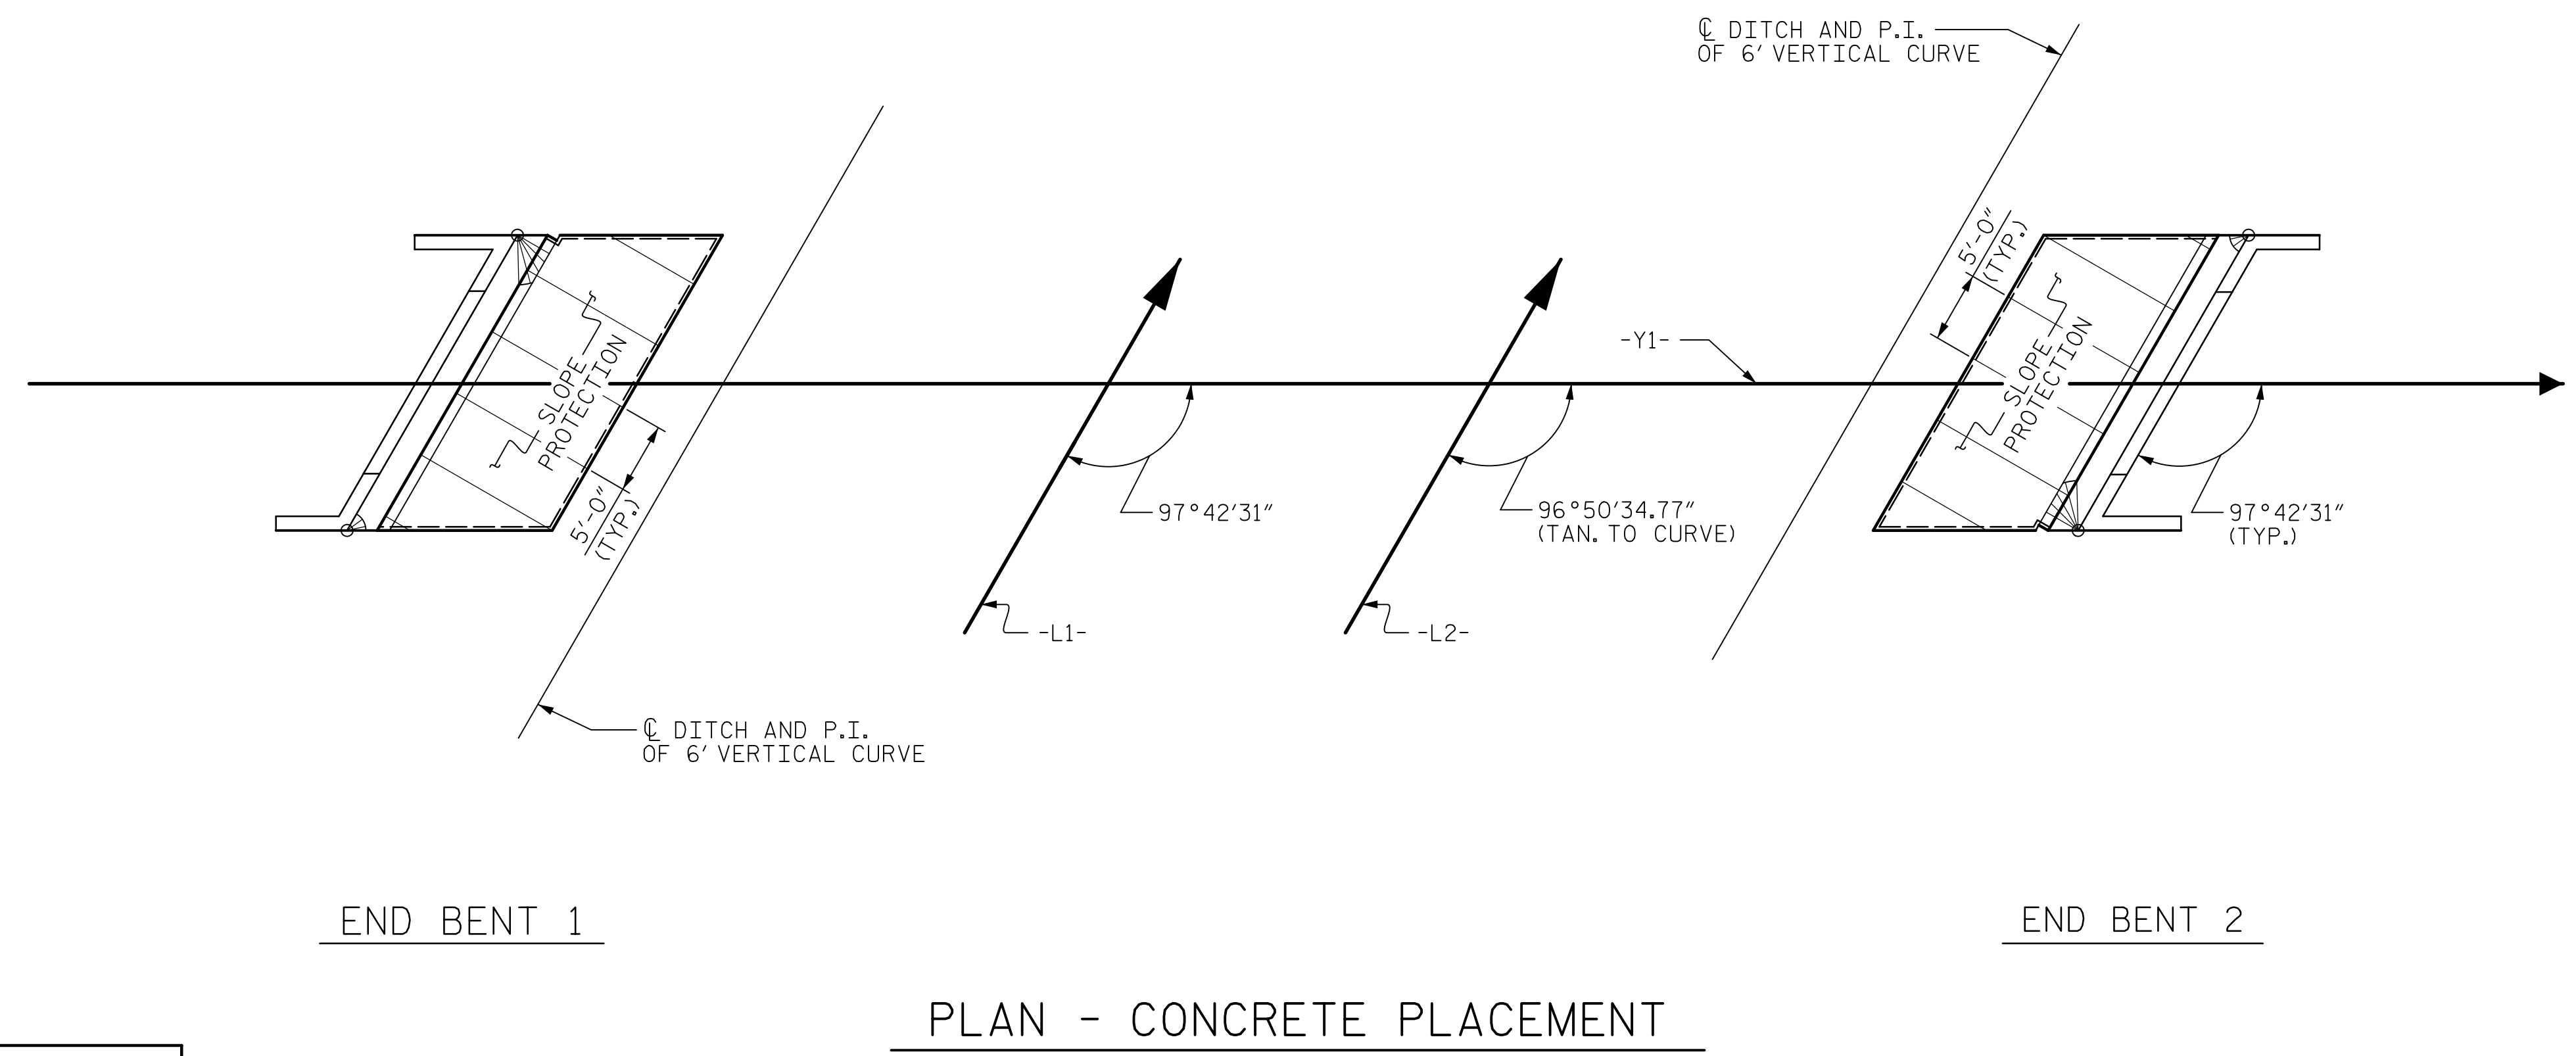

PLAN - CONCRETE PLACEMENT

PROJECT NO. B-5980  
NASH COUNTY  
 STATION: 42+56.82 -Y1-  
 SHEET 2 OF 2

ASSEMBLED BY : T.B. STUMP	DATE : 02/2019
CHECKED BY : J.C. MORRISON	DATE : 02/2019
DRAWN BY : WJH 10/88	REV. 10/1/11 MAA/GM
CHECKED BY : FCJ 10/88	REV. 1/16 MAA/TMG
	REV. 12/17 MAA/THC

DOCUMENT NOT CONSIDERED  
FINAL UNLESS ALL  
SIGNATURES COMPLETED

**AECOM**  
AECOM TECHNICAL SERVICES OF NC, INC.  
 701 CORPORATE CENTER DRIVE, SUITE 475  
 RALEIGH, NC 27607  
 (919) 854-4200 www.aecom.com  
 AECOM License No. F-0342

6/21/2019  
 NORTH CAROLINA  
 PROFESSIONAL  
 SEAL  
 030474  
 ENGINEER  
 JOHN C. MORRISON  
A2FDE142C82F4A8...

STATE OF NORTH CAROLINA DEPARTMENT OF TRANSPORTATION RALEIGH					
STANDARD					
SLOPE PROTECTION DETAILS					
REVISIONS					
NO.	BY:	DATE:	NO.	BY:	DATE:
1			3		
2			4		
SHEET NO.					S-31
TOTAL SHEETS					33