

5/14/21

3:24 AM 05-13-21 Tuesday, May 04, 2021  
 C:\Users\jguy\Documents\Projects\BR-0039\Traffic\Signing\BR0039\_rdy\_sign1.dgn


**PROJECT: BR-0039**

**CONTRACT:**

**STATE OF NORTH CAROLINA  
 DEPARTMENT OF TRANSPORTATION**

**SIGNING PLAN  
 NASH COUNTY**

**LOCATION: SR 1510 OVER I-95**

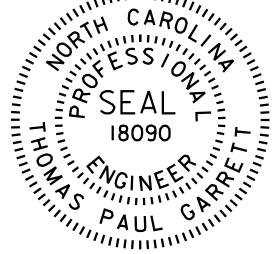TIP NO. BR-0039	SHEET NO. SIGN-1
APPROVED: <u>Thomas P. Garrett</u> <small>DocuSigned by:        58E110F226E456</small>	
DATE: 5/4/2021	
SEAL 	
DOCUMENT NOT CONSIDERED FINAL UNLESS ALL SIGNATURES COMPLETED	

**ROADWAY STANDARD DRAWING**

THE FOLLOWING ROADWAY STANDARDS AS APPEAR IN "ROADWAY STANDARD DRAWINGS" - PROJECT SERVICES UNIT - N.C. DEPARTMENT OF TRANSPORTATION - RALEIGH, N.C., DATED JANUARY 2018 ARE APPLICABLE TO THIS PROJECT AND BY REFERENCE HEREBY ARE CONSIDERED A PART OF THESE PLANS:

STD. NO.	TITLE
904.10	ORIENTATION OF GROUND MOUNTED SIGN
904.50	MOUNTING ON TYPE 'D', 'E' AND 'F' SIGNS ON 'U' CHANNEL POST

**GENERAL NOTES**

- IF REMOVAL OR RELOCATION OF SIGNS ON PRIVATE STREET (NON-STATE MAINTAINED) IS REQUIRED DUE TO CONSTRUCTION, THE CONTRACTOR SHALL INFORM THE ENGINEER. THE WORK WILL BE COMPLETED BY OTHERS.
- WHEN NOT STATIONED OR DIMENSIONED ON PLANS, ALL 'E' AND 'F' SIGNS SHALL BE FIELD LOCATED BY THE ENGINEER
- ALL EXISTING SIGNS ON "U" CHANNEL POST WITHIN THE PROJECT LIMITS SHALL BE REMOVED AND DISPOSED OF UNLESS OTHERWISE NOTED ON PLANS.
- WHEN EXISTING SIGNS ARE REMOVED AND INSTALLED ON NEW SUPPORTS, THE RE-ERECTION SHALL IMMEDIATELY FOLLOW THE REMOVAL.
- THE BACKGROUND FOR TYPE E & F SIGNS SHALL BE TYPE C REFLECTIVE SHEETING.
- SEE ROADWAY PLANS FOR GUARD RAIL DETAILS.

**SUMMARY OF QUANTITIES**


ITEM NO.		ITEM DESCRIPTION	QUANTITY	UNIT
DESC. NO.	SECT. NO.			
4072000000	903	SUPPORTS, 3-LB STEEL U-CHANNEL	17	LF
4102000000	904	SIGN ERECTION, TYPE E	2	EA
4155000000	907	DISPOSAL OF SIGN SYSTEM, U-CHANNEL	2	EA
4238000000	907	DISPOSAL OF SIGN, D, E OR F	2	EA

**INDEX**

SHEET NO.	DESCRIPTION
SIGN-1	TITLE SHEET
SIGN-2	TYPE 'E' SIGNS
SIGN-3	SIGN PLAN

**PLAN SUBMITTED TO:**

Ayman I. Alqudwah, PE, Signing and Delineation Regional Engineer

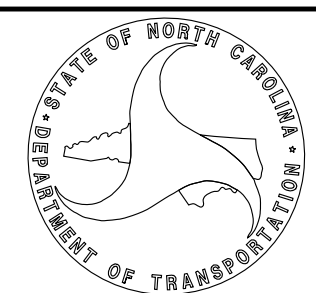

**PLAN PREPARED BY: Vaughn & Melton Engineering**

PAUL GARRETT PE PROJECT ENGINEER  
RICHARD L. HARDISON PLS, PE PROJECT DESIGN ENGINEER




- |  |   |  |
|--|---|--|
| <input type="checkbox"/> Raleigh, NC<br>919-977-9455     | <input type="checkbox"/> Charlotte, NC<br>704-357-0489  | <input type="checkbox"/> Beaufort, NC<br>828-355-9933  |
| <input type="checkbox"/> Tri-Cities, TN<br>423-467-8401  | <input type="checkbox"/> Tri-Cities, TN<br>423-467-8401 | <input type="checkbox"/> Knoxville, TN<br>865-546-5800 |
| <input type="checkbox"/> Charleston, SC<br>843-374-5550  | <input type="checkbox"/> Middleboro, KY<br>606-248-1600 | <input type="checkbox"/> Atlanta, GA<br>770-627-3509   |
| <input type="checkbox"/> Spartanburg, SC<br>864-574-4175 |   |  |

Copyright © 2006 Vaughn & Melton, Inc. All Rights Reserved

5/14/99

401 QUANTITY REQ'D   2  

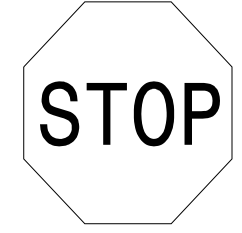

36" X 36"  
R1-1

ONE "U" POST PER SIGN

TIP NO. SHEET NO.  
BR-0039 SIGN-2

APPROVED:   RH  

DATE:   3/19/2020  

SEAL





**DOCUMENT NOT CONSIDERED FINAL  
UNLESS ALL SIGNATURES COMPLETED**


es:\31728\2009\0416\Traffic\Signing\br-0039\Traffic\sign2.a.dgn

**TYPE 'E' SIGNS**

5/14/99

es\31748-42 Ndash. 224 BR-0039\Traffic\Signing\BR-0039-RDY-SIGN3.dgn

TIP NO. BR-0039	SHEET NO. SIGN-3
APPROVED: 	
DATE: 3/19/2020	
SEAL	
	
<p><b>DOCUMENT NOT CONSIDERED FINAL UNLESS ALL SIGNATURES COMPLETED</b></p>	

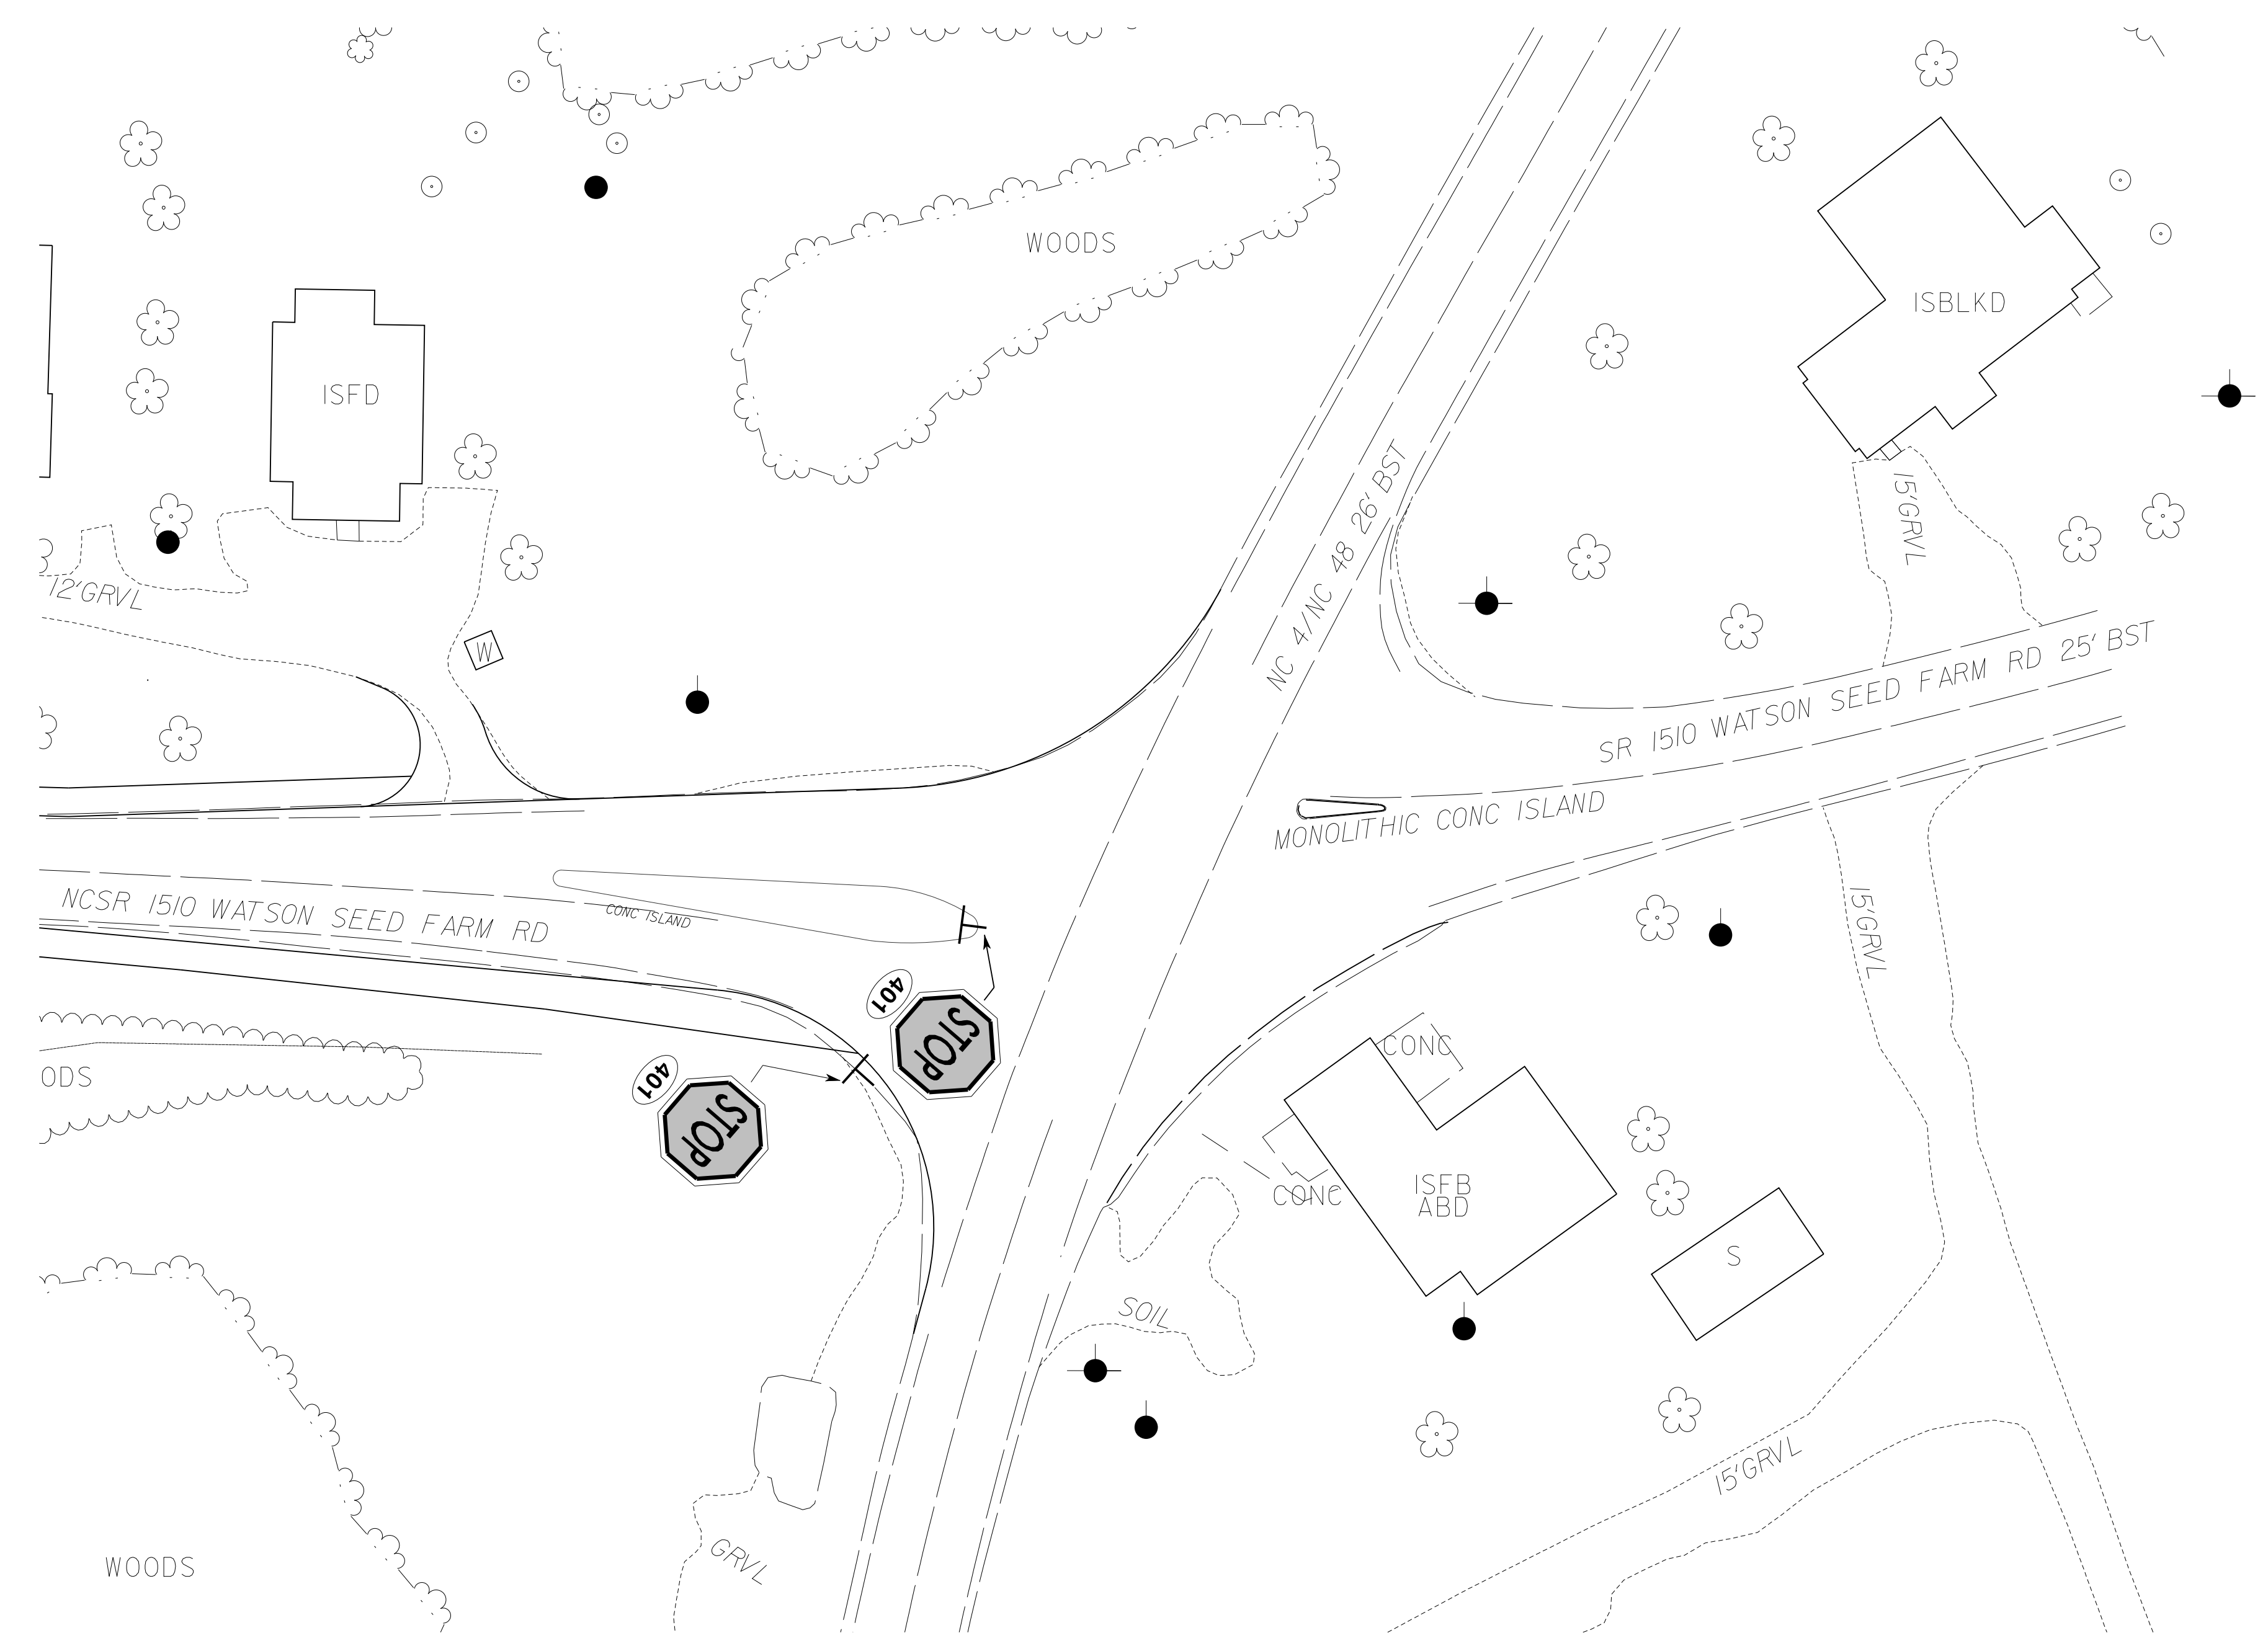

**SIGN PLAN**