


EXISTING COMMUNICATIONS RACK

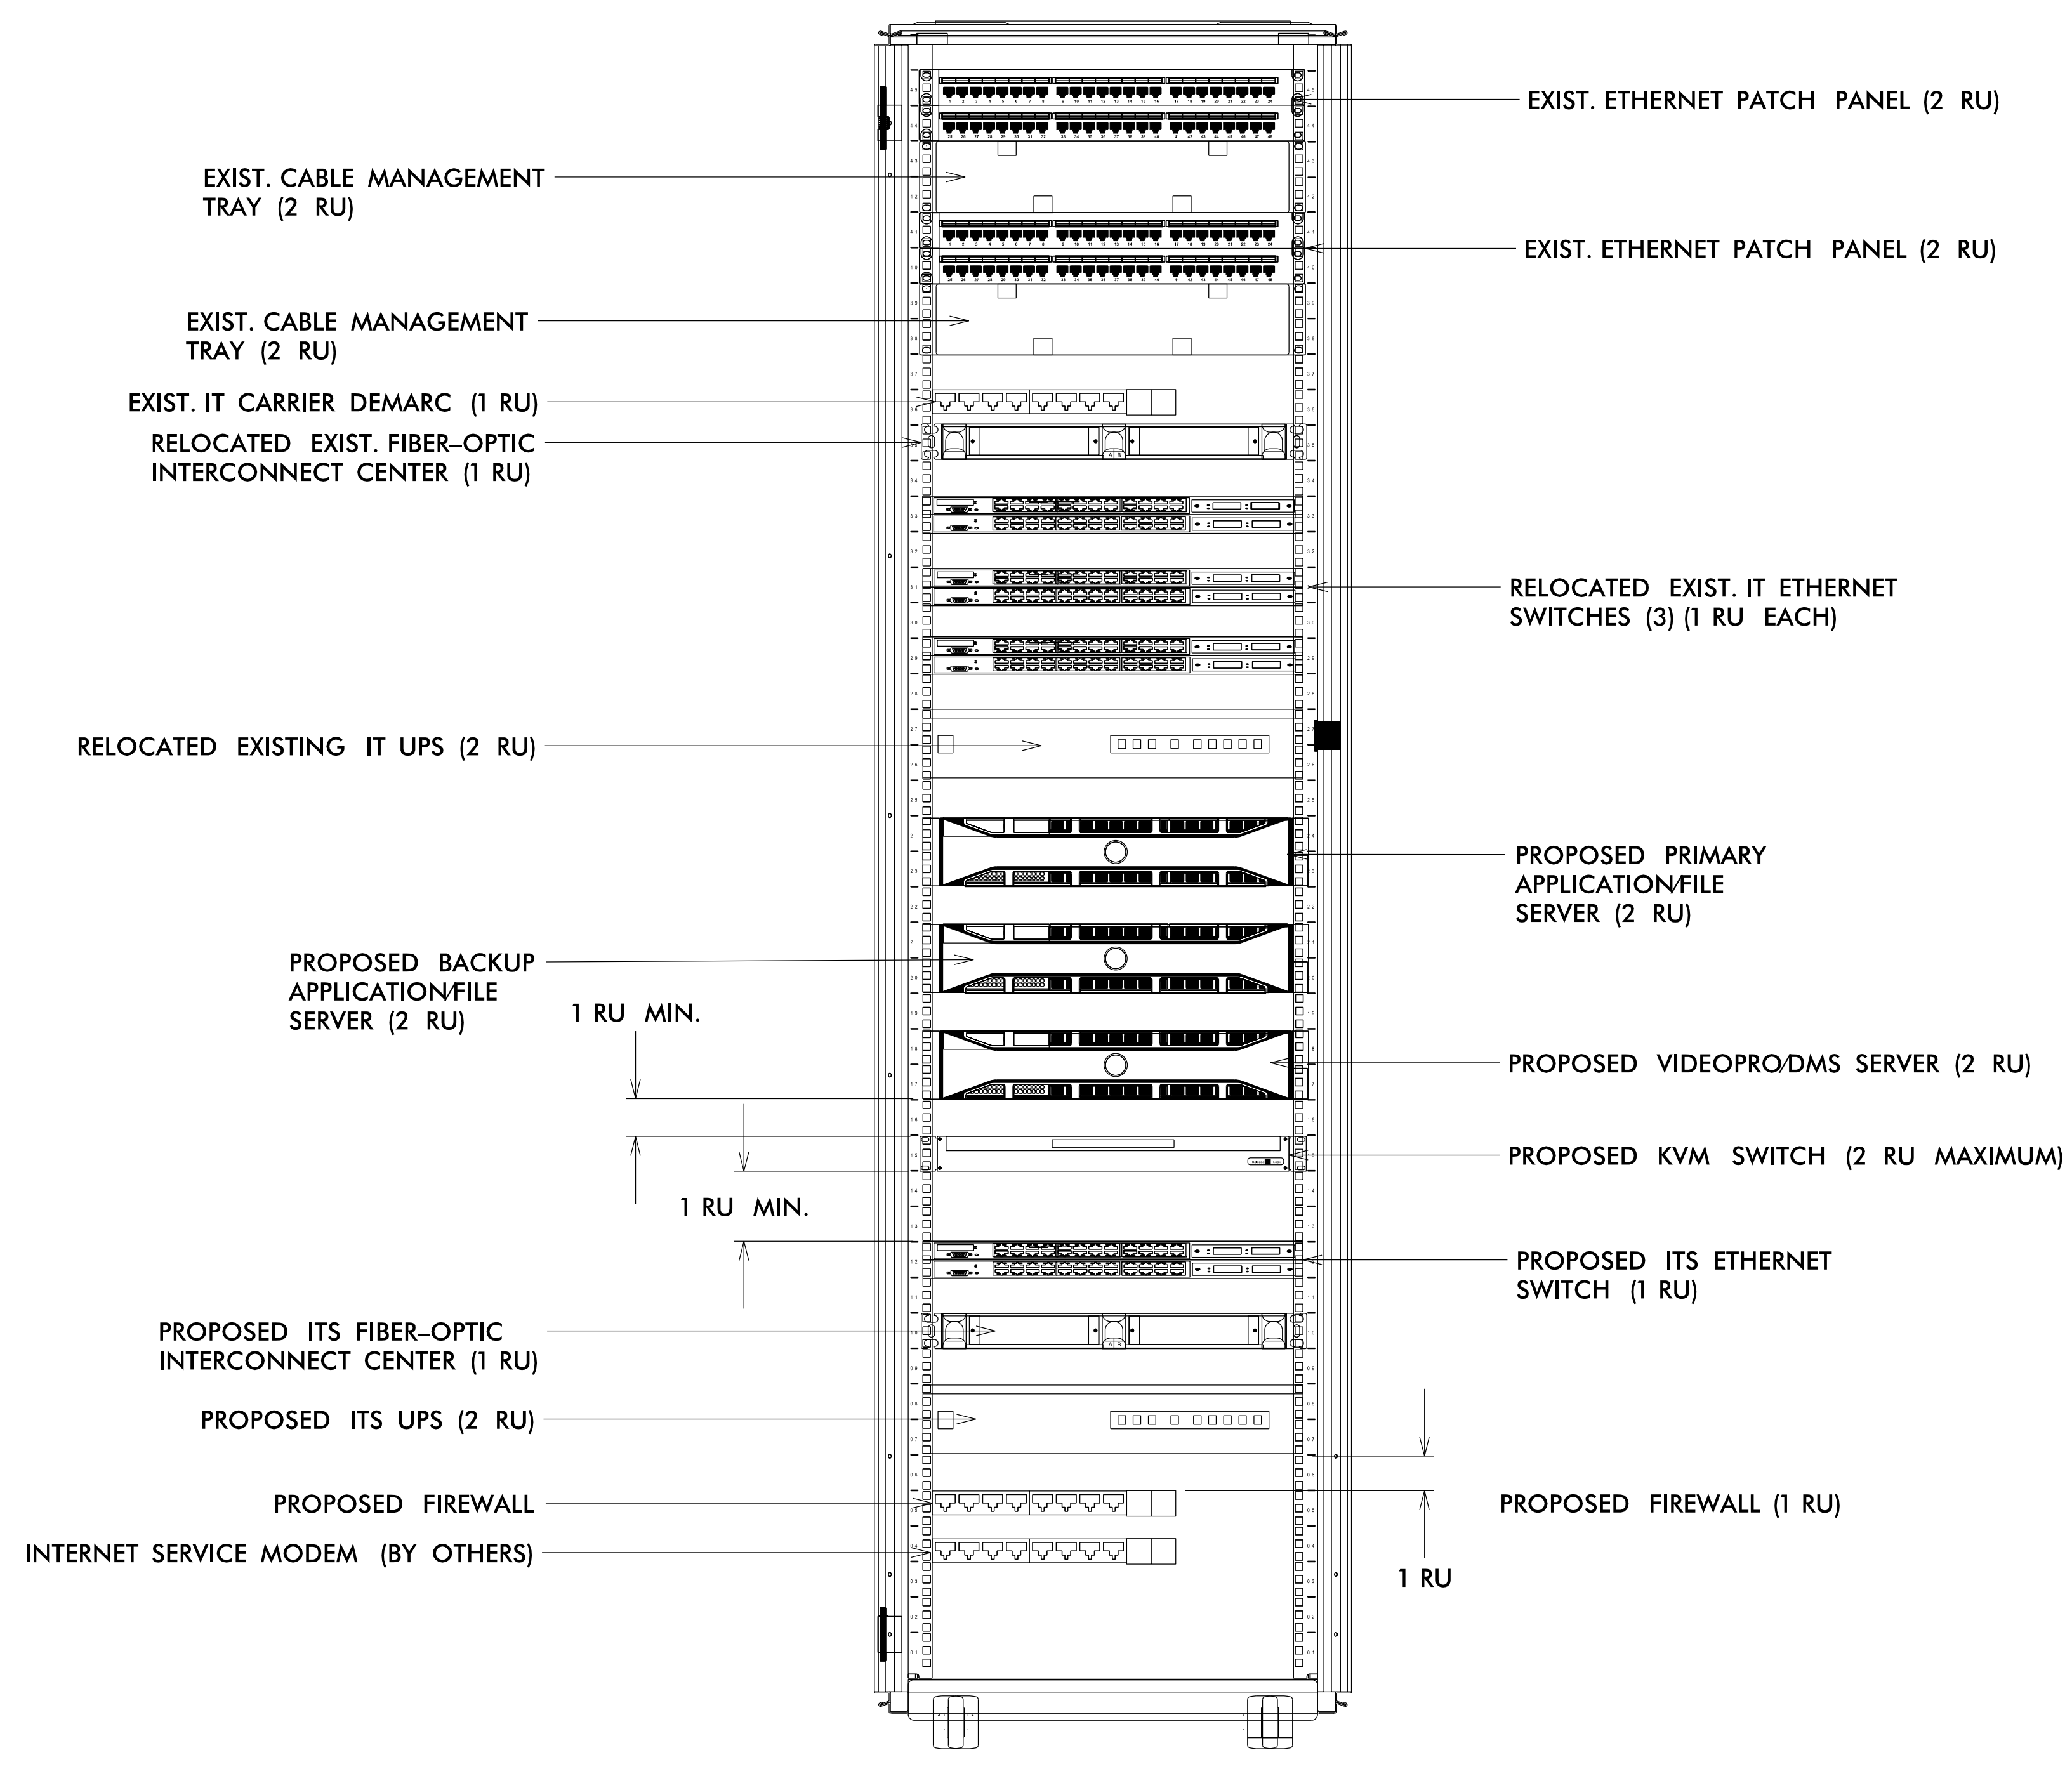

\$\$\$\$\$SYTIME\$\$\$\$\$
\$\$\$\$\$SYSDOANS\$\$\$\$\$
\$\$\$\$\$SYSDOANS\$\$\$\$\$

ATKINS 5600 77 CENTER DRIVE, SUITE 340
 CHARLOTTE, NORTH CAROLINA 28212
 (704) 522-7275 NCBEEES #F-0326

DOCUMENT NOT CONSIDERED FINAL
UNLESS ALL SIGNATURES COMPLETED

| | | | |
|-------------------------|---|------------|----------------|
| | Elizabeth City Signal System Communications Rack | | |
| | Division 1 Pasquotank County Elizabeth City | | |
| PLAN DATE: August 2018 | REVIEWED BY: HA Badgett | | 2018 |
| PREPARED BY: HA Badgett | REVIEWED BY: BJ Slocum | | |
| SCALE NTS | REVISIONS | INIT. DATE | SIGNATURE DATE |