

ECONOLITE ASC/3-2070 OVERLAP PROGRAMMING DETAIL

(program controller as shown)

1. From Main Menu select 2. CONTROLLER
2. From CONTROLLER Submenu select 2. VEHICLE OVERLAPS

OVERLAP A

Select TMG VEH OVLP [A] and 'PPLT FYA'

```

TMG VEH OVLP...[A] TYPE: .....PPLT FYA
PROTECTED LEFT TURN.... PHASE 1
OPPOSING THROUGH..... PHASE 2

FLASHING ARROW OUTPUT.....CH9 ISOLATE
DELAY START OF: FYA..0.0 CLEARANCE..0.0
ACTION PLAN SF BIT DISABLE..... 0
    
```

Toggle Twice

OVERLAP C

Select TMG VEH OVLP [C] and 'PPLT FYA'

```

TMG VEH OVLP...[C] TYPE: .....PPLT FYA
PROTECTED LEFT TURN.... PHASE 5
OPPOSING THROUGH..... PHASE 6

FLASHING ARROW OUTPUT.....CH11 ISOLATE
DELAY START OF: FYA..0.0 CLEARANCE..0.0
ACTION PLAN SF BIT DISABLE..... 0
    
```


END PROGRAMMING

THIS ELECTRICAL DETAIL IS FOR
 THE SIGNAL DESIGN: 01-0749
 DESIGNED: MARCH 2018
 SEALED: 08/22/2018
 REVISED: N/A

20-SEP-2018 18:51
 R:\15942\51001\5\K05\000\1\1\mg401-0749-08212018e.dgn
 lmoon AT CAR-LMCDN1-W7

Electrical Detail - Sheet 2 of 2

DOCUMENT NOT CONSIDERED
FINAL UNLESS ALL
SIGNATURES COMPLETED

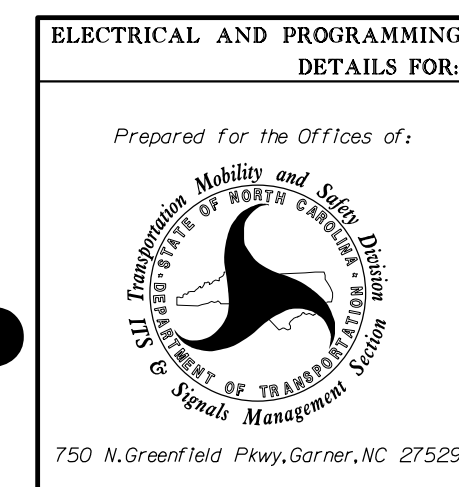

ELECTRICAL AND PROGRAMMING DETAILS FOR:		NC 344 (Halstead Boulevard Ext.) at SR 1307 (Forest Park Road) Division 1 Pasquotank County Elizabeth City	
PLAN DATE:	March 2018	REVIEWED BY:	AJ Davis
PREPARED BY:	DJ White	REVIEWED BY:	LM Moon
REVISIONS	INIT.	DATE	

SEAL

NORTH CAROLINA
PROFESSIONAL
SEAL
022516
ENGINEER
LISA M. MOON

DocuSigned by:
Lisa M. Moon 9/20/2018
DATE
SIG. INVENTORY NO. 01-0749