


5/14/2017
26-MAR-2017 09:27
C:\p\rd\11561410750101\11561410750101.dwg
d:\cap Rd\11561410750101\11561410750101.dwg

PROJECT REFERENCE NO.	SHEET NO.
156141075010	UO-3
THIS SHEET CORRESPONDS TO RDY-5	

UTILITIES BY OTHERS

ALL PROPOSED UTILITY WORK SHOWN ON THIS SHEET WILL BE DONE BY OTHERS. NO PAYMENT WILL BE MADE TO THE CONTRACTOR FOR PROPOSED UTILITY WORK SHOWN ON THIS SHEET.

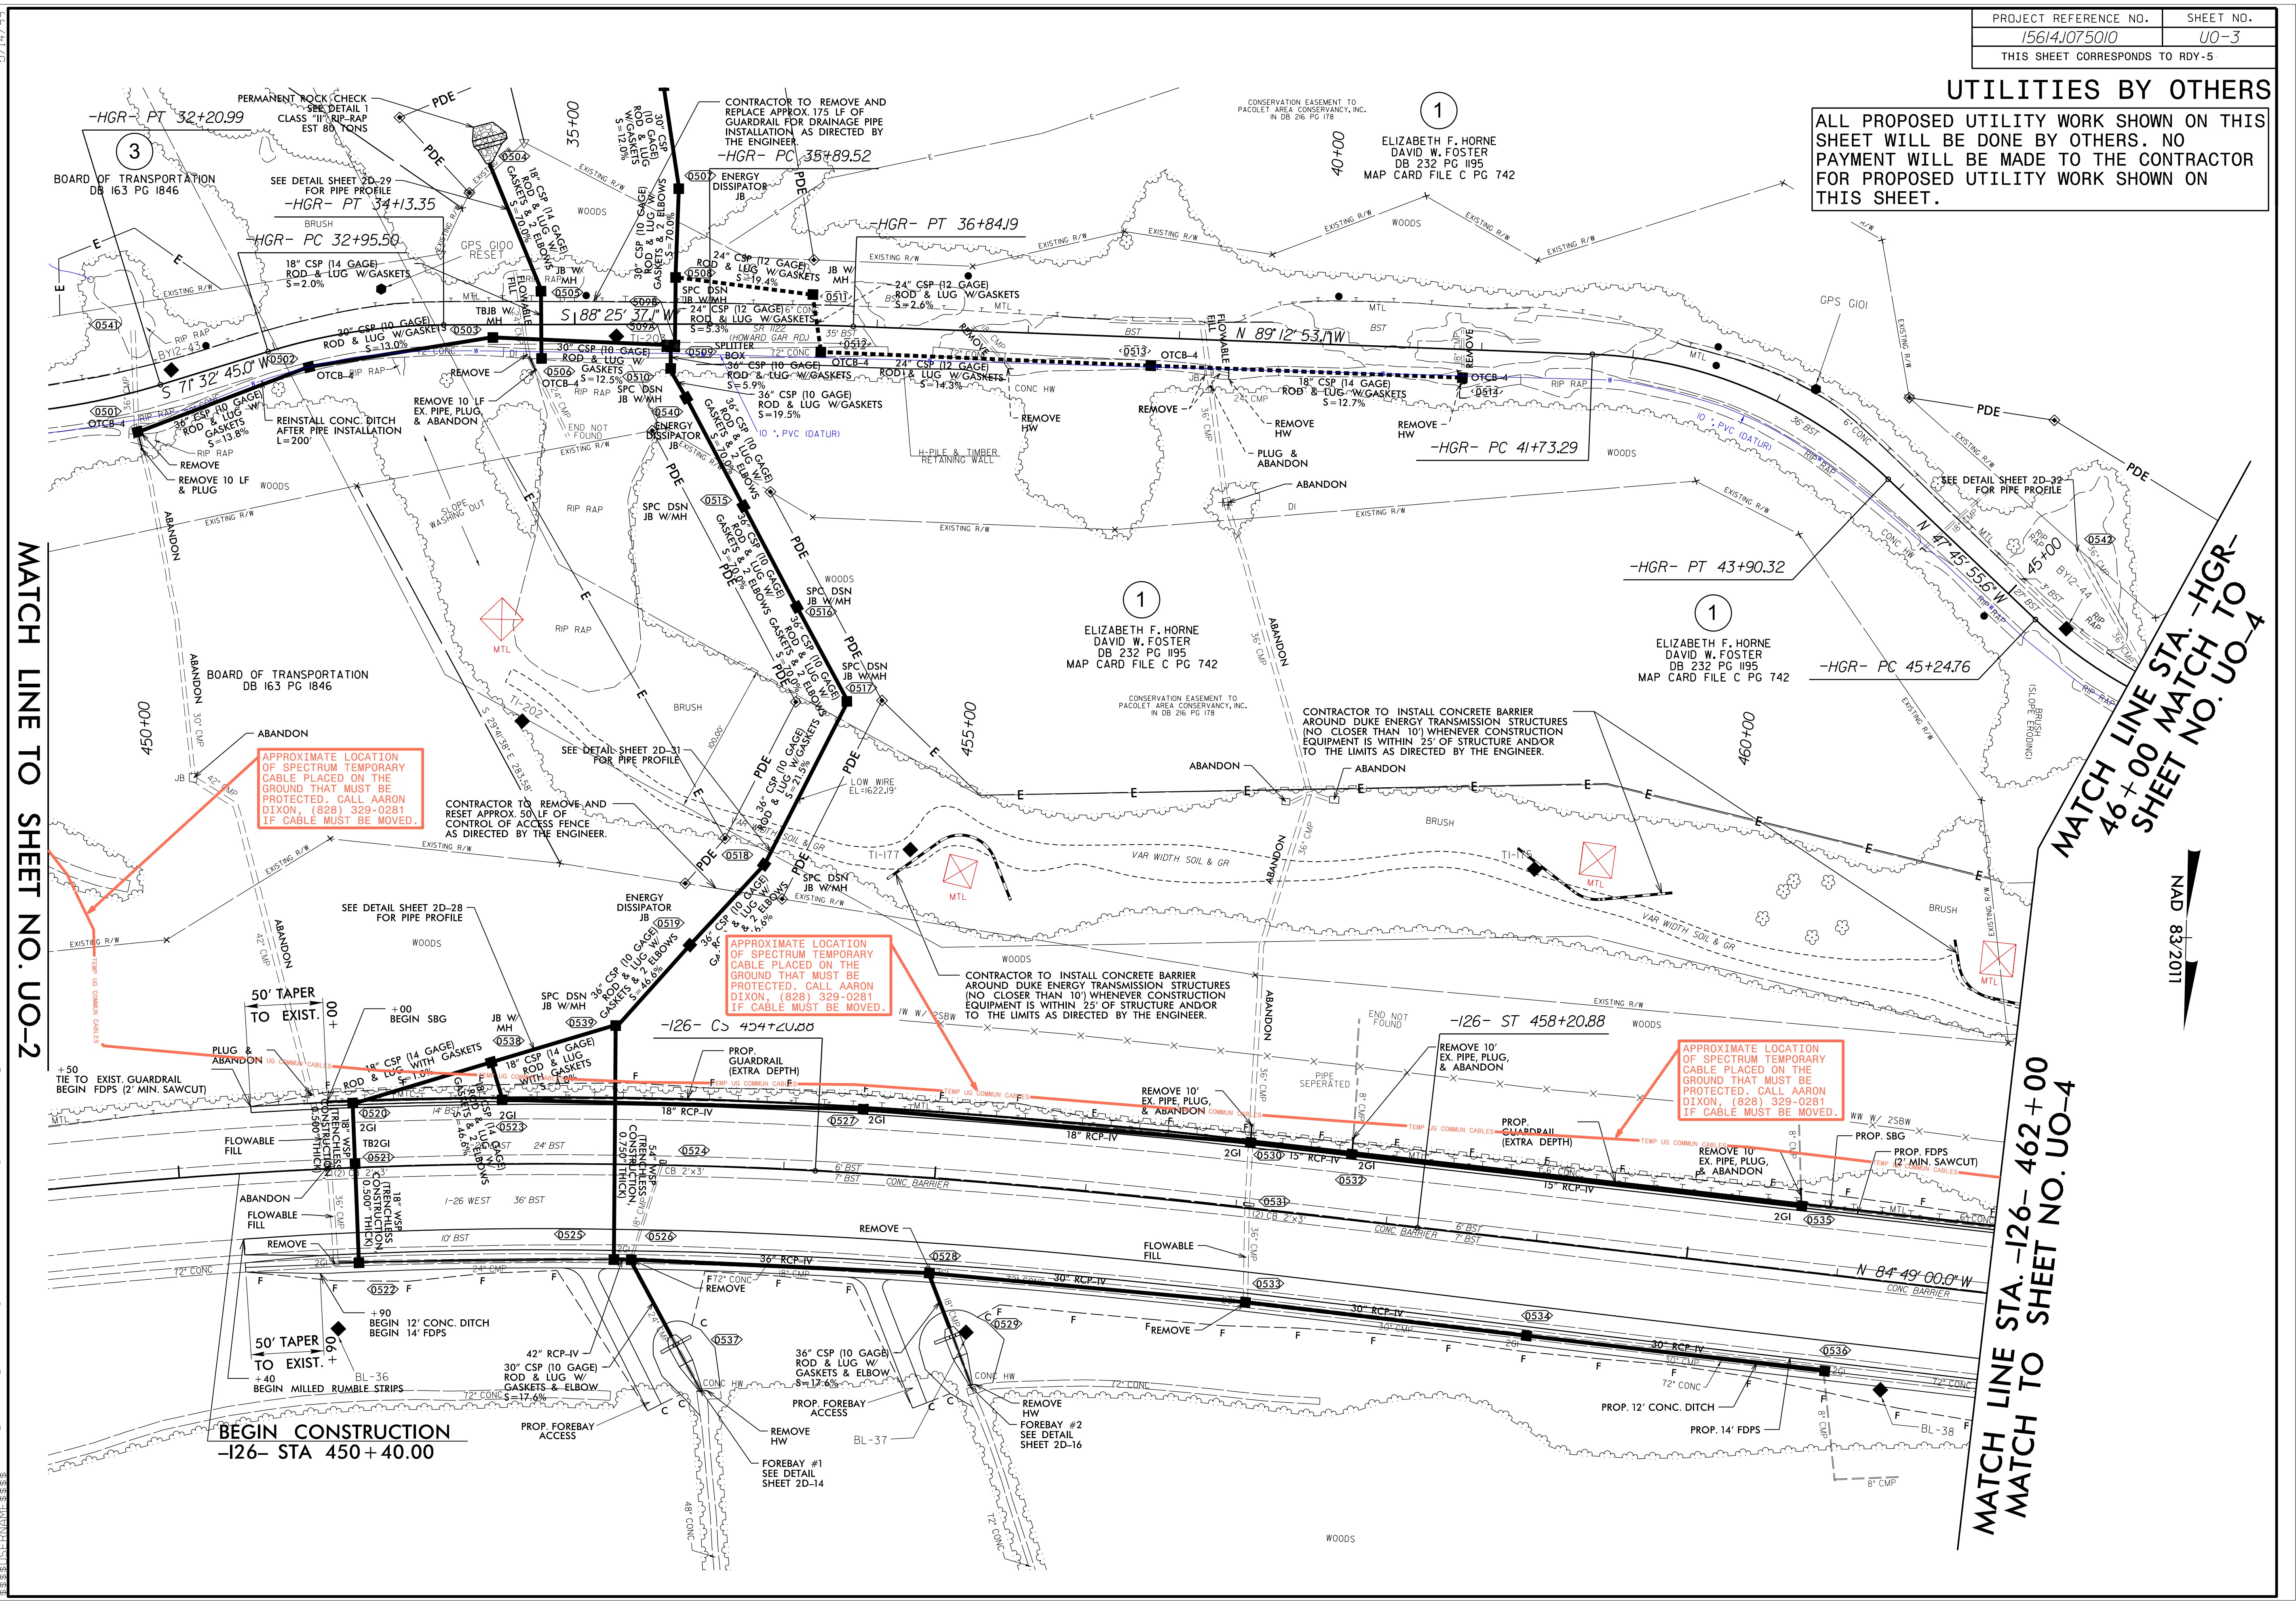

MATCH LINE TO SHEET NO. UO-2

MATCH LINE STA. -126- 462+00
MATCH TO SHEET NO. UO-4

