


PROJECT: 15614.1075010

**STATE OF NORTH CAROLINA
DEPARTMENT OF TRANSPORTATION**

**PAVEMENT MARKING PLAN
POLK COUNTY**

- I26 - STA 450+40 TO 497+50

PROJECT 15614.1075010	SHEET NO. PMP-1
APPROVED: <u>Jimmy Terry</u>	
DATE: 5/11/2021	
	
DOCUMENT NOT CONSIDERED FINAL UNLESS ALL SIGNATURES COMPLETED	

INDEX

<u>SHEET NO.</u>	<u>DESCRIPTION</u>
PMP-1	PAVEMENT MARKING PLAN TITLE AND SCHEDULE SHEET
PMP-2 & PMP-3	PAVEMENT MARKING DETAIL

ROADWAY STANDARD DRAWING

THE FOLLOWING ROADWAY STANDARDS AS APPEAR IN "ROADWAY STANDARD DRAWINGS" - PROJECT SERVICES UNIT - N.C. DEPARTMENT OF TRANSPORTATION - RALEIGH, N.C., DATED JANUARY 2018 ARE APPLICABLE TO THIS PROJECT AND BY REFERENCE HEREBY ARE CONSIDERED A PART OF THESE PLANS:

<u>STD. NO.</u>	<u>TITLE</u>
1205.01	PAVEMENT MARKINGS - LINE TYPES AND OFFSETS
1205.02	PAVEMENT MARKINGS - TWO-LANE AND MULTILANE ROADWAYS
1261.01	GUARDRAIL AND BARRIER DELINEATORS - INSTALLATION SPACING
1261.02	GUARDRAIL AND BARRIER DELINEATORS - TYPES AND MOUNTING
1262.01	GUARDRAIL END DELINEATION

GENERAL NOTES

THE FOLLOWING GENERAL NOTES APPLY AT ALL TIMES FOR THE DURATION OF THE CONSTRUCTION PROJECT, EXCEPT WHEN OTHERWISE NOTED IN THE PLAN, OR DIRECTED BY THE ENGINEER.

A) INSTALL PAVEMENT MARKINGS AND PAVEMENT MARKERS ON THE FINAL SURFACE AS FOLLOWS:

ROAD NAME	MARKING	MARKER
I-26	THERMOPLASTIC	SNOWPLOWABLE

B) TIE PROPOSED PAVEMENT MARKING LINES TO EXISTING PAVEMENT MARKING LINES.


C) REMOVE/REPLACE ANY CONFLICTING/DAMAGED PAVEMENT MARKINGS AND MARKERS.

FINAL PAVEMENT MARKING SCHEDULE

SYMBOL	DESCRIPTION
PAVEMENT MARKINGS	
THERMOPLASTIC(6", 90 MILS)	
T20	(6") WHITE EDGELINE
T22	(6") 10 FT. WHITE SKIP
T30	(6") YELLOW EDGELINE
MARKERS	
SNOWPLOWABLE RAISED PAVEMENT MARKERS	
MF	CRYSTAL & RED

PLAN PREPARED BY: TGS ENGINEERS



JIMMY TERRY, PE PROJECT ENGINEER
SANDRA MELVIN DESIGN TECHNICIAN



804-C
N. LAFAYETTE ST
SHELBY, NC 28150
PH (704) 476-0003

CORP. LICENSE NO.: C-0275


PROJECT 15614.1075010	SHEET NO. PMP-2
APPROVED: <i>Jimmy Perry</i> F039F8882E94D0	
DATE: 5/11/2021	
SEAL	
DOCUMENT NOT CONSIDERED FINAL UNLESS ALL SIGNATURES COMPLETED	
TGS ENGINEERS 804-C N. LAFAYETTE ST SHELBY, NC 28150 PH: (704) 476-0003 CORP. LICENSE NO.: C-0275	

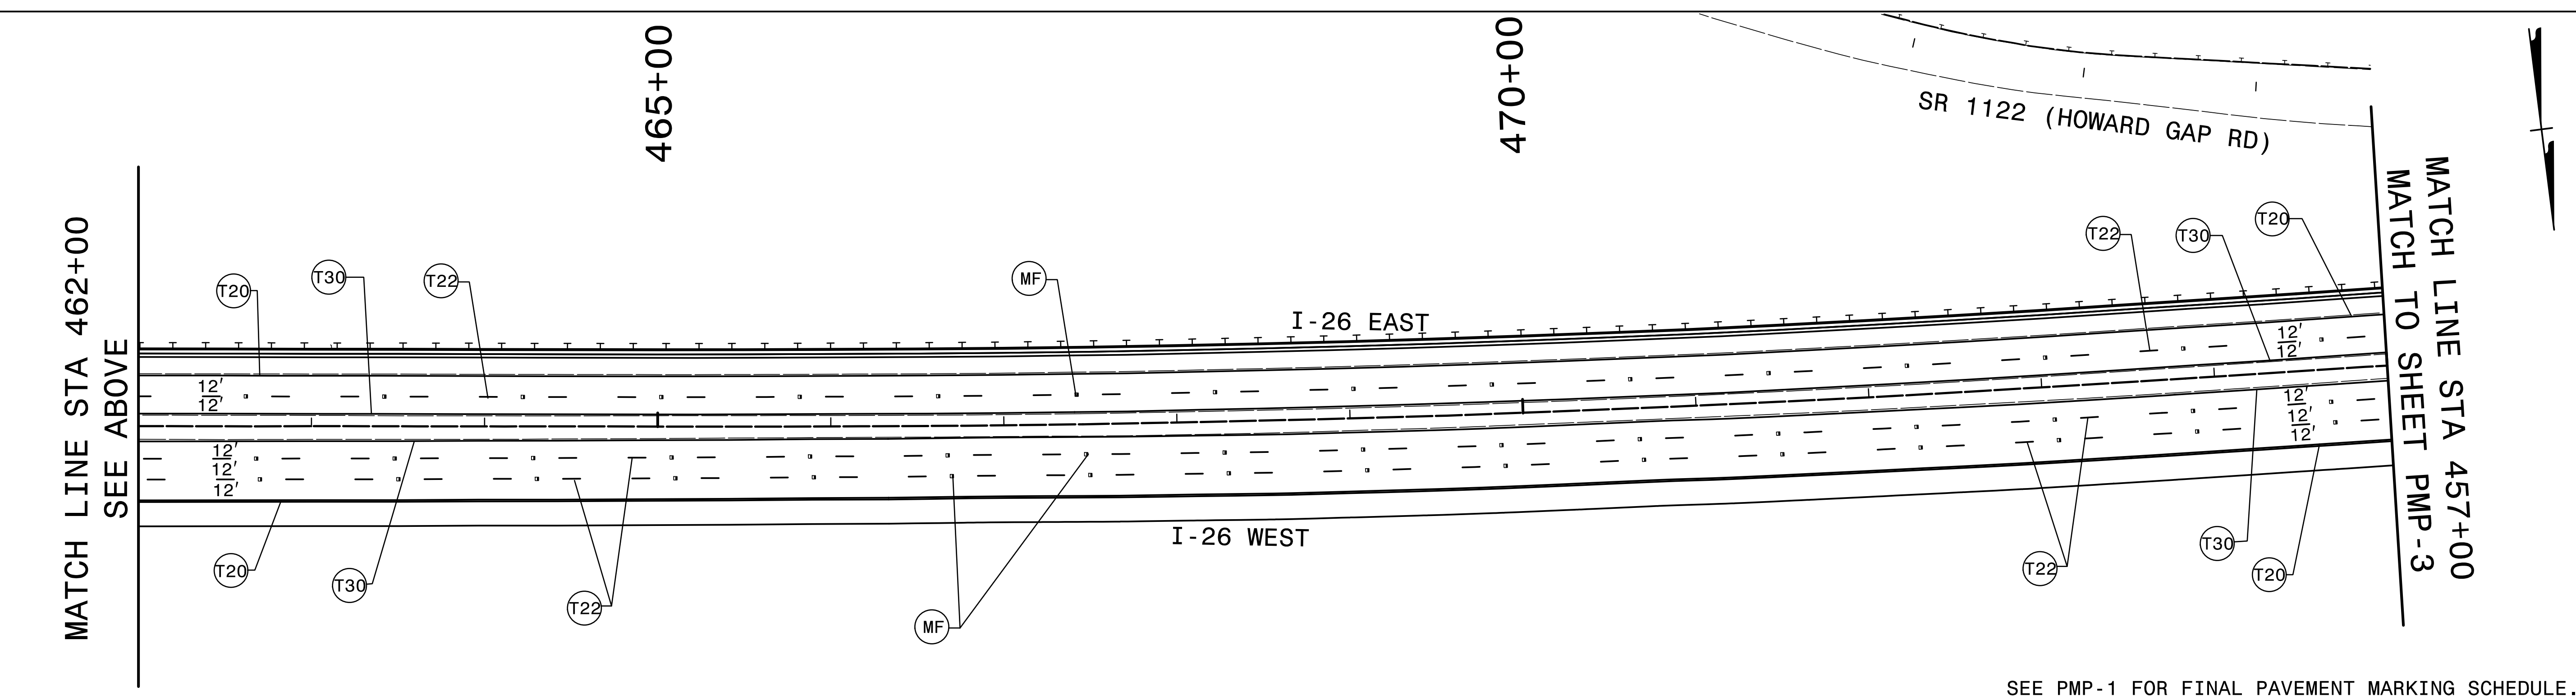
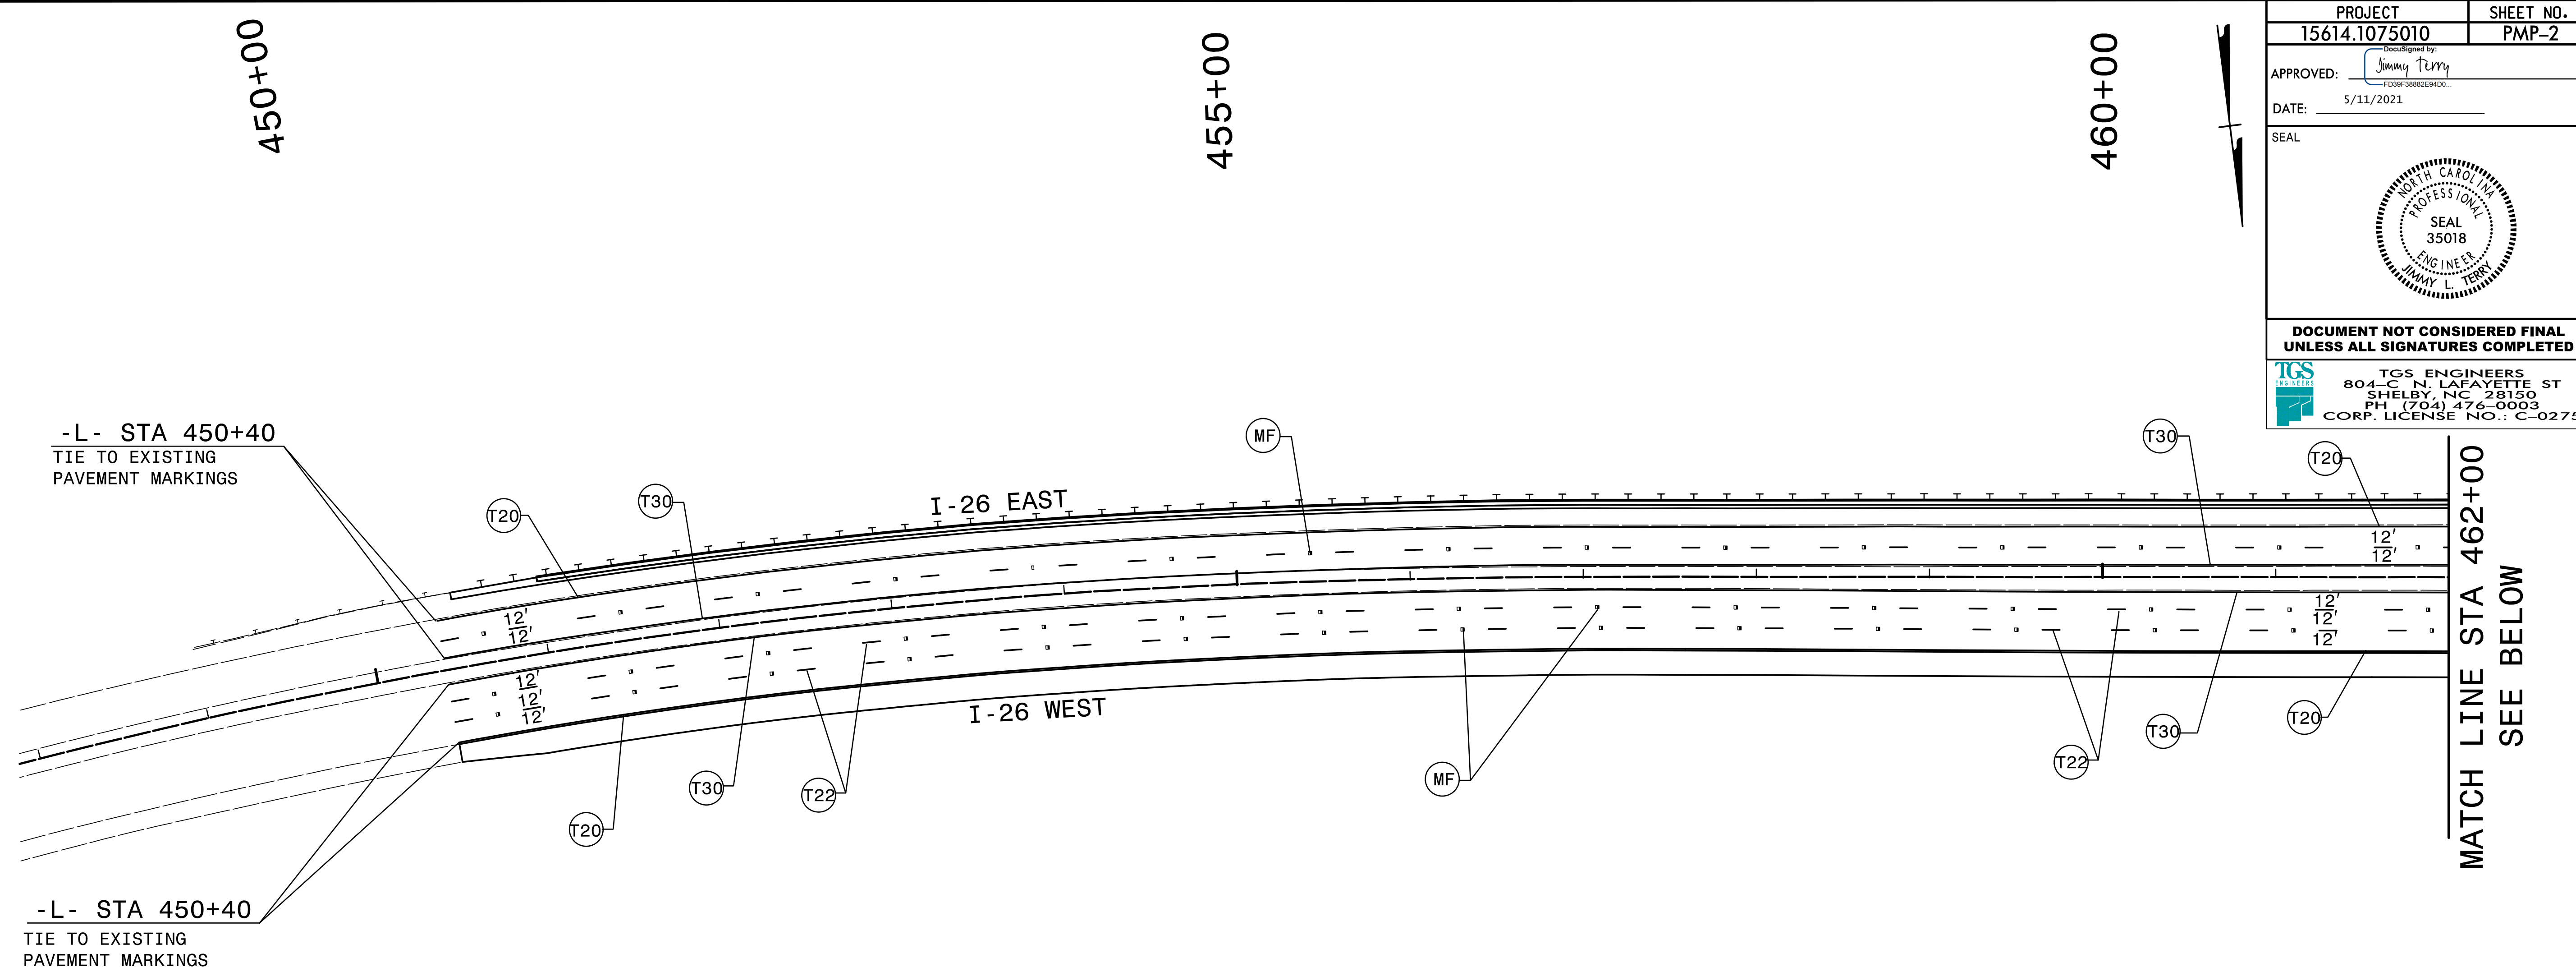


SEE PMP-1 FOR FINAL PAVEMENT MARKING SCHEDULE.

PAVEMENT MARKING DETAIL

3/15/2021 X:\N06001\I-26 Howard Gap Rd Rehab\Traffic\Signing\Pavement Markings\I-26-Howard Gap_Sgn_PMP_02.dgn User:smelvin

PROJECT 15614.1075010	SHEET NO. PMP-3
APPROVED: <i>Jimmy Terry</i> F039F888E84D0	
DATE: 5/11/2021	
SEAL 	
DOCUMENT NOT CONSIDERED FINAL UNLESS ALL SIGNATURES COMPLETED	
TGS ENGINEERS 804 C N LAFAYETTE ST SHELBY, NC 28150 PH: (704) 476-0003 CORP. LICENSE NO.: C-0275	

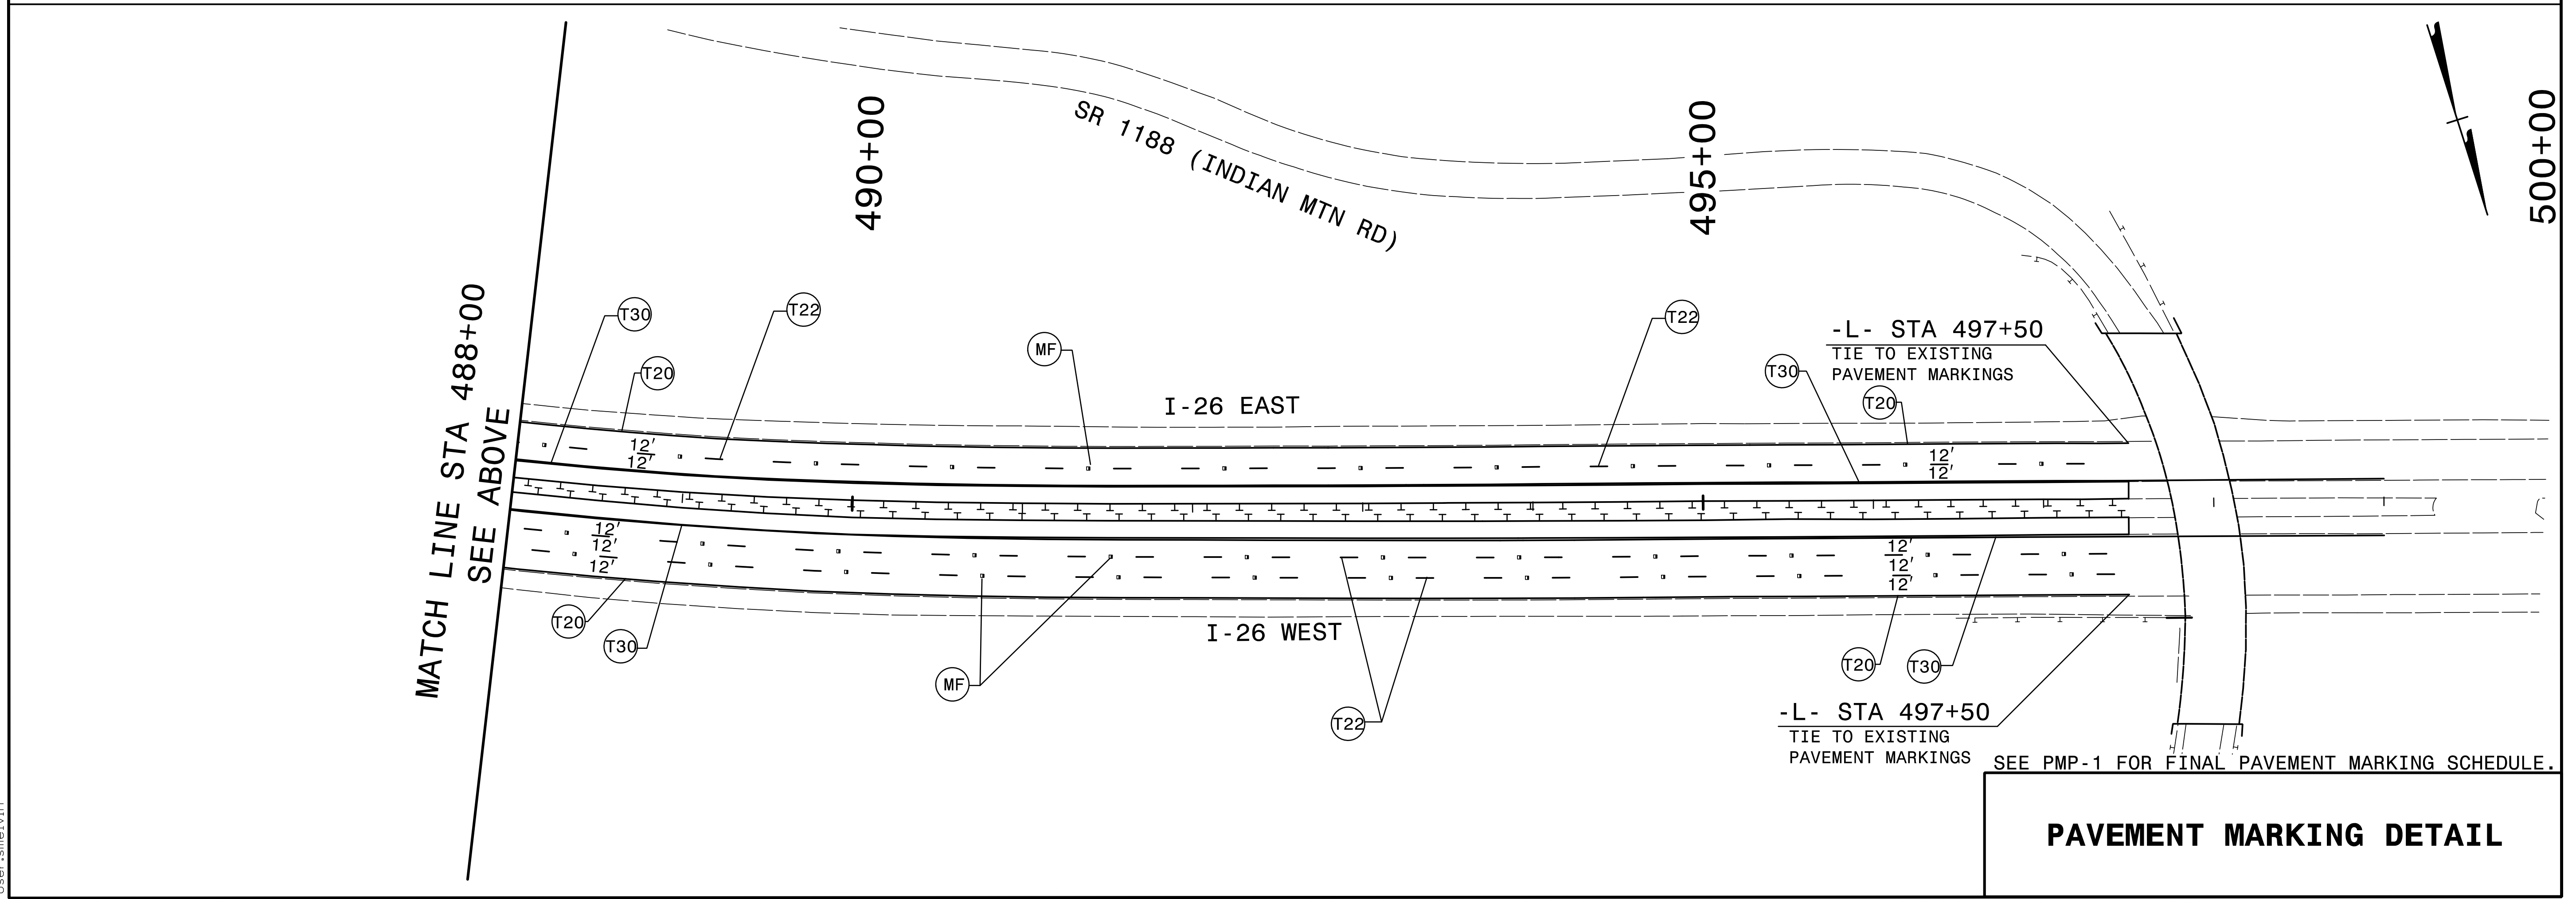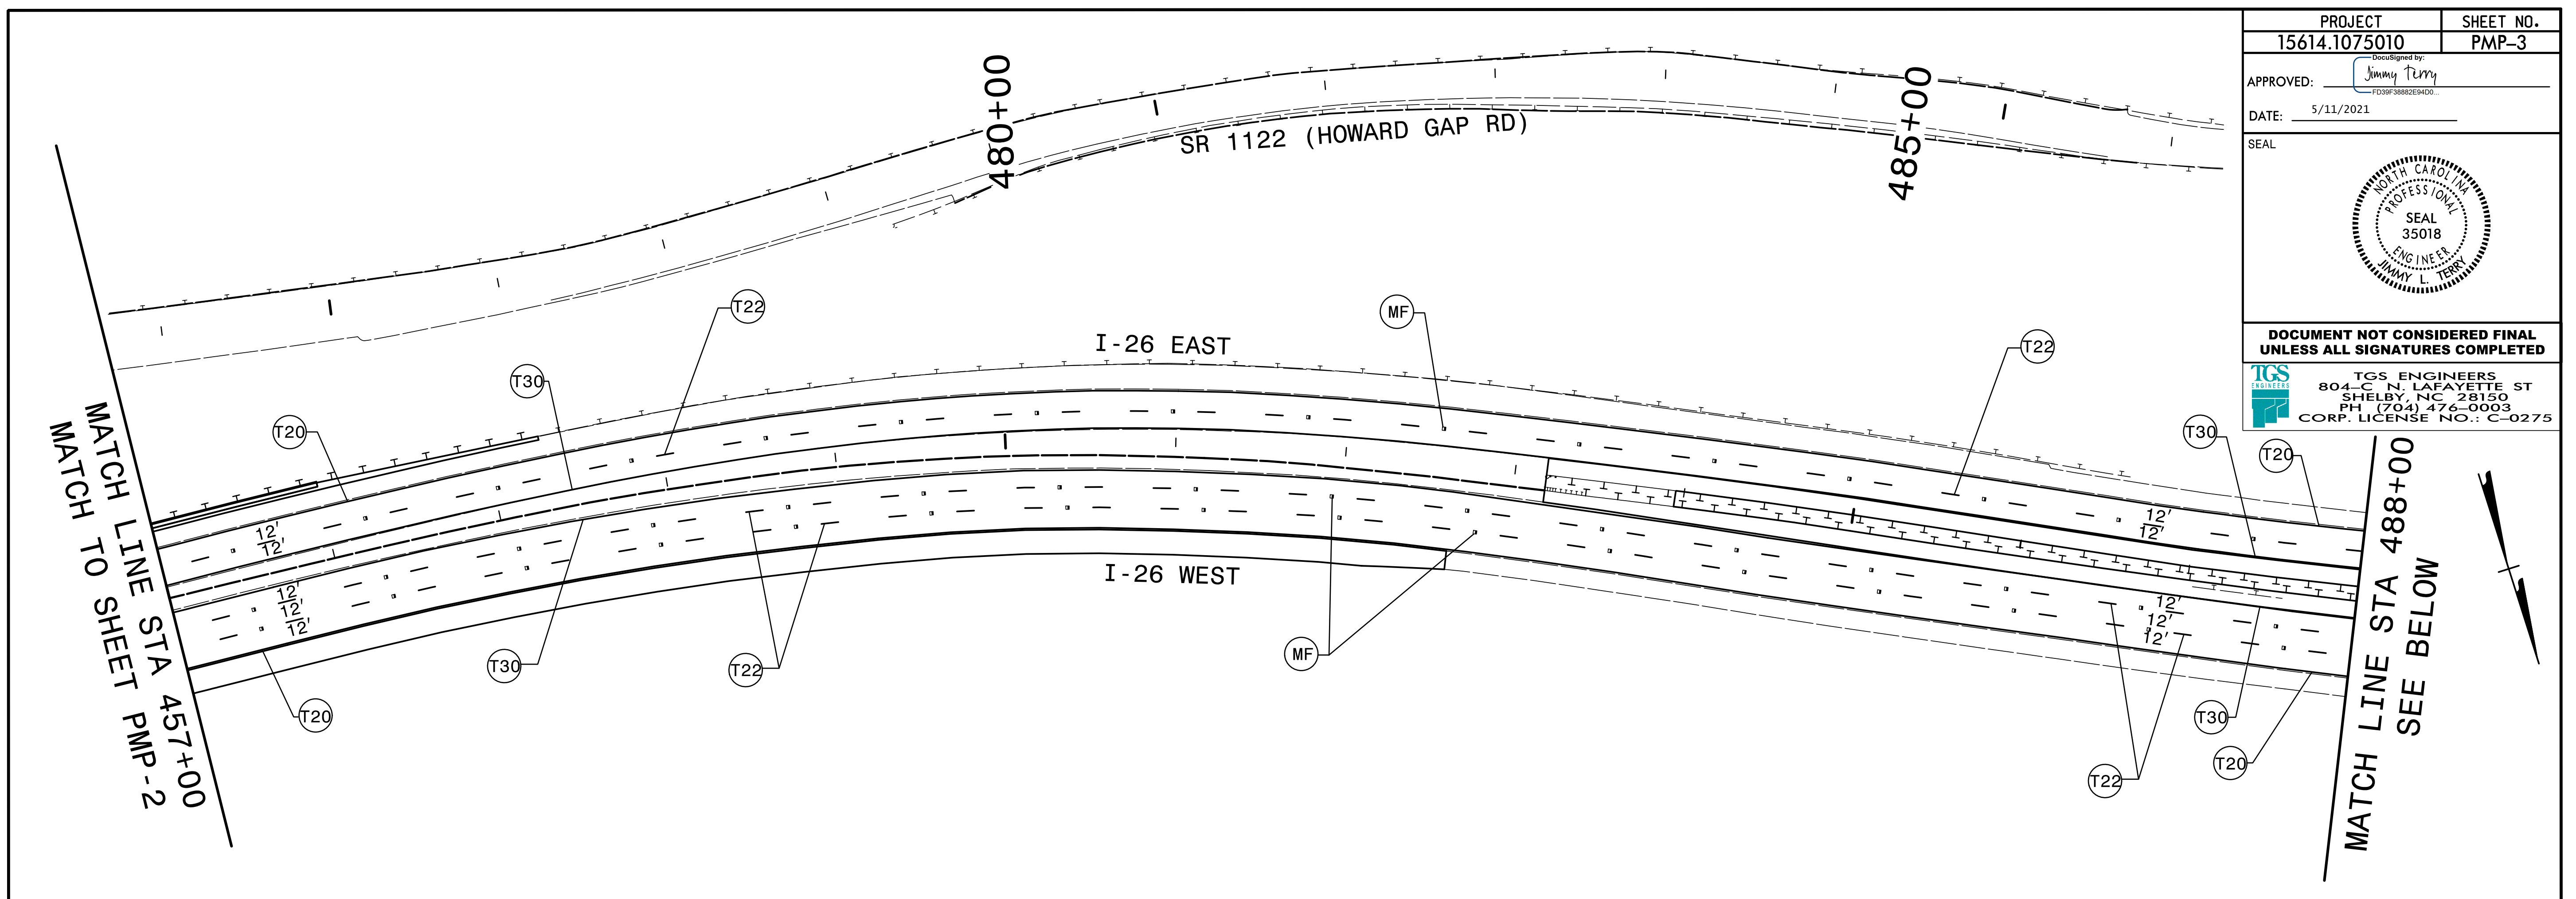

PAVEMENT MARKING DETAIL

3/15/2021 11:26:00 AM
X:\N06001\I-26 Howard Gap Rd Rehab\Traffic\Signing\Pavement Markings\I-26-Howard Gap_Sgn_PMP_03.dgn
User:smelvin