


PROJECT REFERENCE NO. <b>1-5986B</b>		SHEET NO. <b>40</b>	
RW SHEET NO.			
ROADWAY DESIGN ENGINEER <b>SWAN C. LANCASTER</b> SEAL 027373 6/28/2021		HYDRAULICS ENGINEER <b>JOSHUA G. DARTON</b> SEAL 26971 6/28/2021	
<p><b>DOCUMENT NOT CONSIDERED FINAL UNLESS ALL SIGNATURES COMPLETED</b></p> <p>Michael Baker Engineering, Inc. 8000 Regency Park, Suite 800, Cary, NC 27518, NC License: P-1084</p> <p>SUNGATE DESIGN GROUP, P.A. 1088AD8C14894C3, NC License: P-1084</p>			

-L-

Pls Sta 1314+01.00 Os = 1' 28" 48.0" Ls = 296.00' LT = 197.34' ST = 98.67'	Pls Sta 1330+88.15 Δ = 30° 59' 22.4" (RT) D = 1' 00" 00.0" L = 3,098.96' T = 1,588.39' R = 5,729.58' SE = 0.04	Pls Sta 1346+97.38 Os = 1' 28" 48.0" Ls = 296.00' LT = 197.34' ST = 98.67'
--	--	--

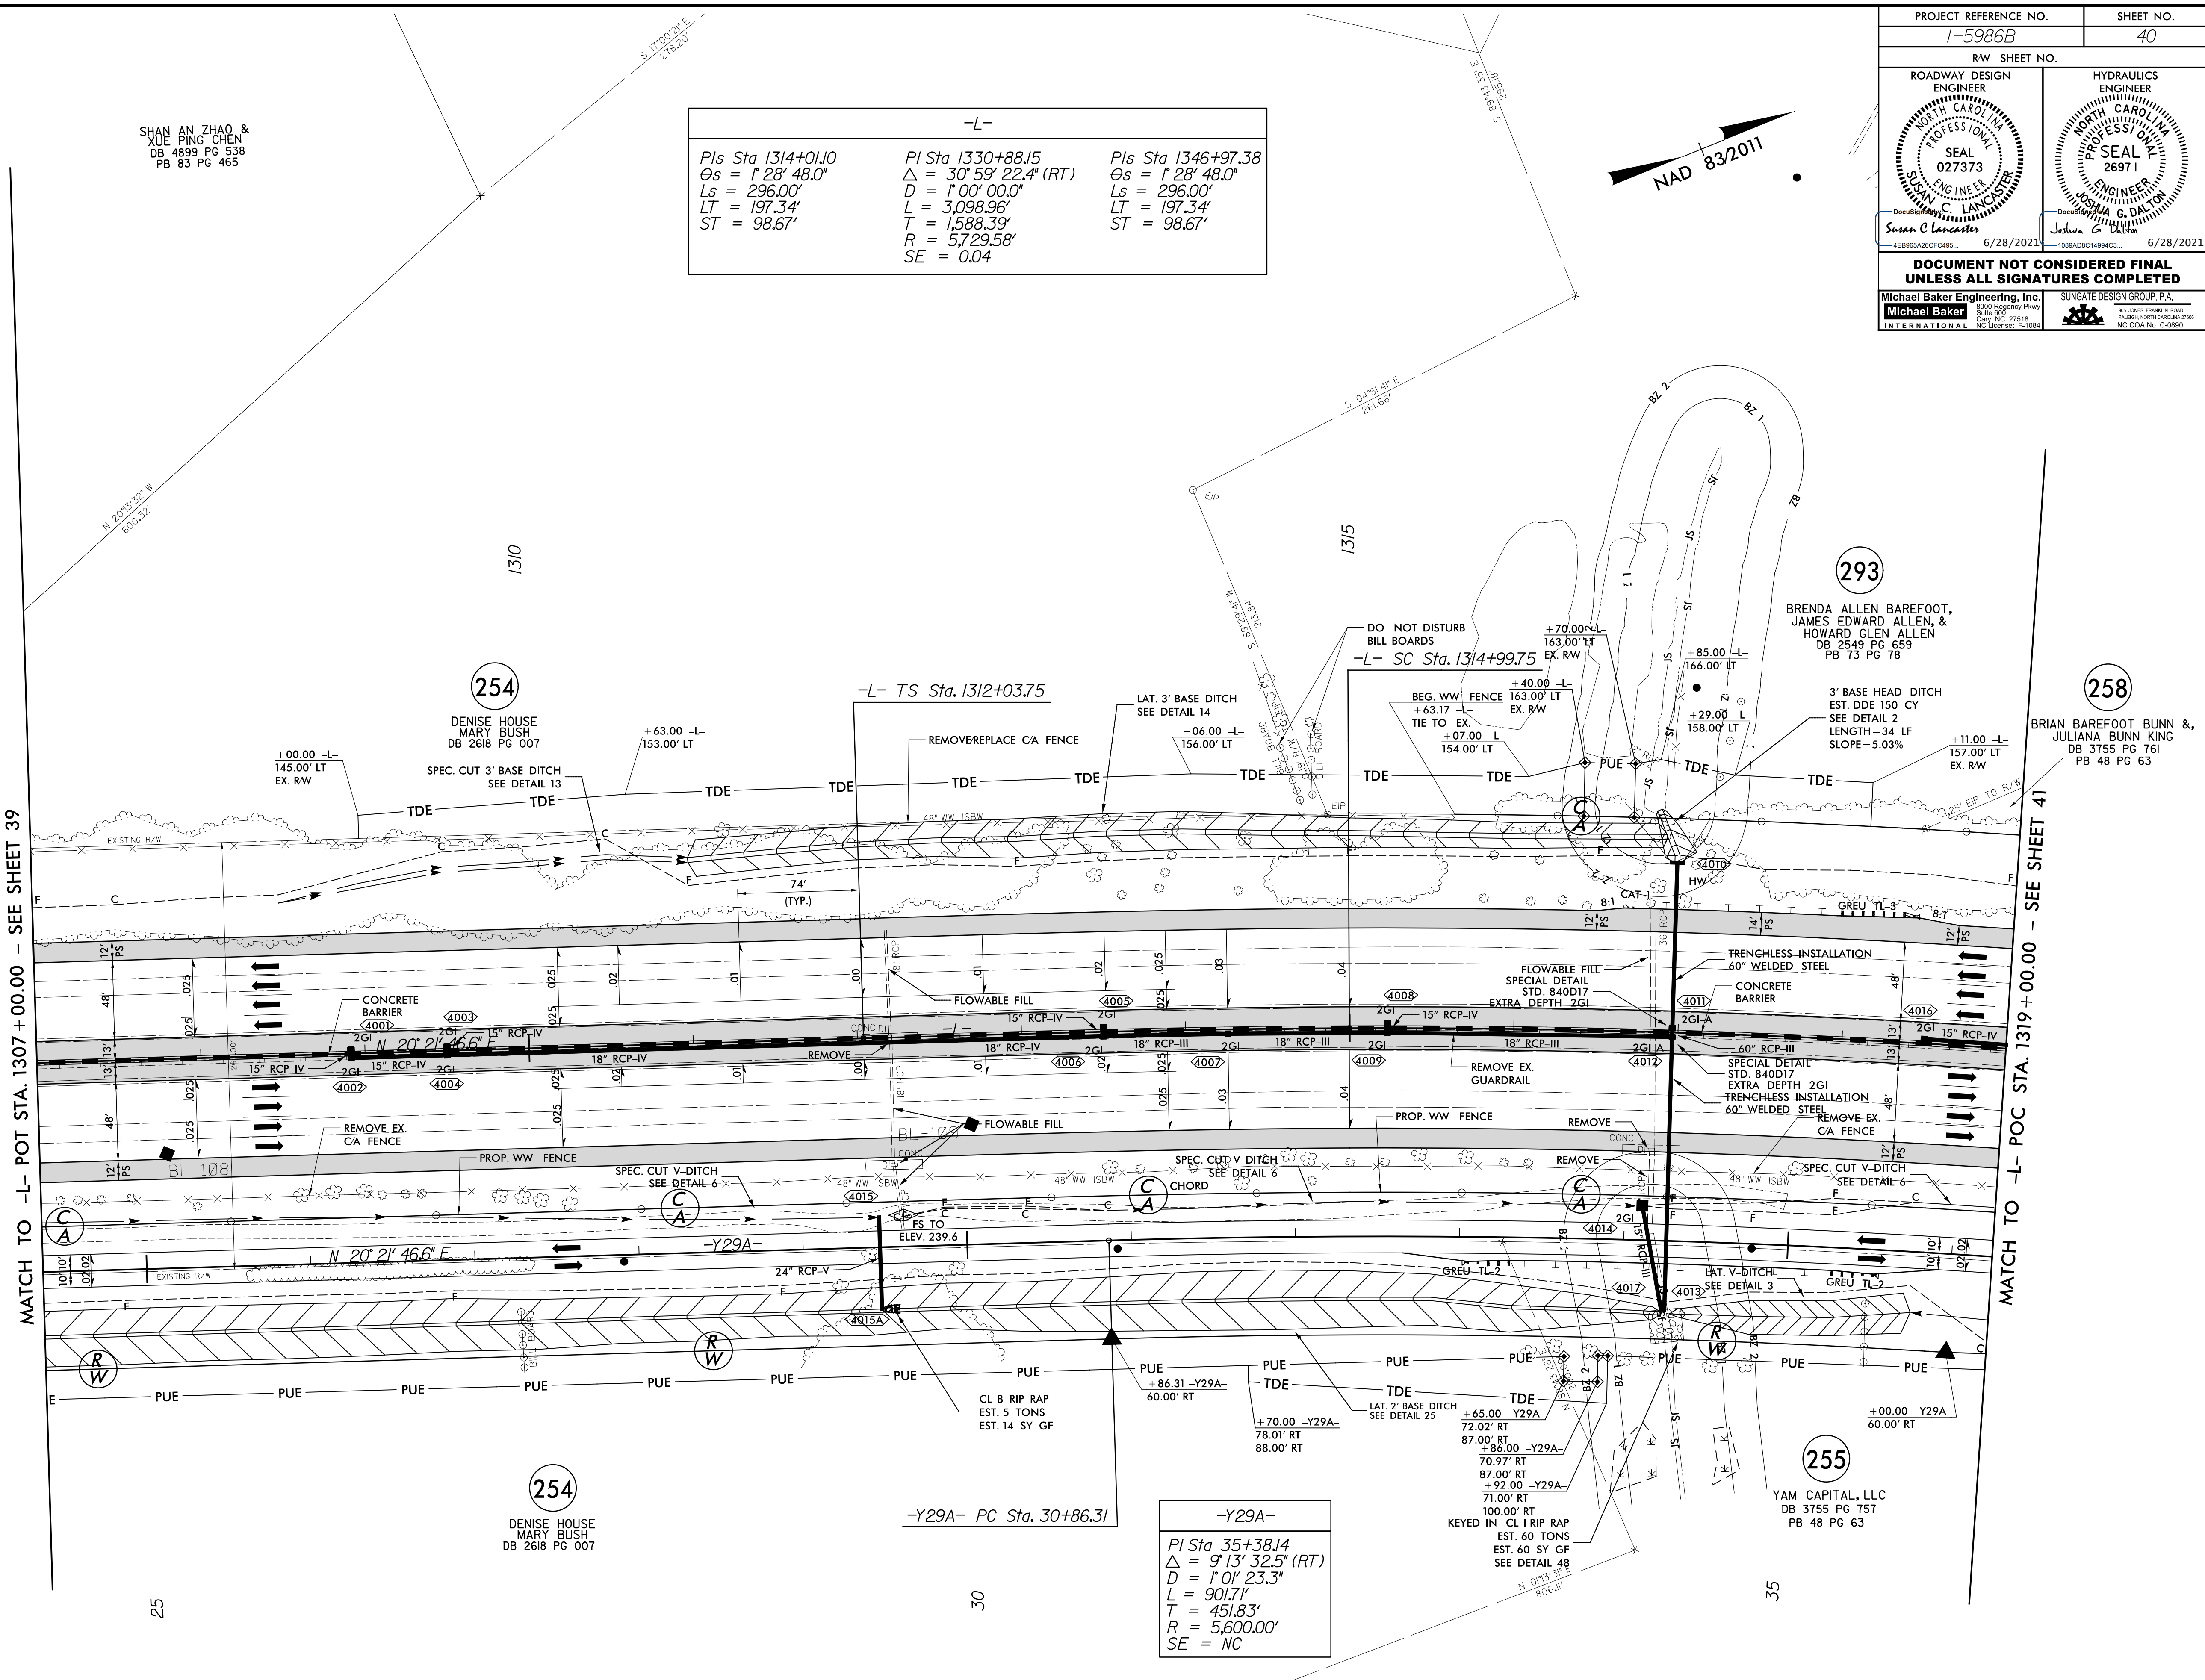

MATCH TO -L- POT STA. 1307+00.00 - SEE SHEET 39

MATCH TO -L- POC STA. 1319+00.00 - SEE SHEET 41

-Y29A-

Pls Sta 35+38.14 Δ = 9° 13' 32.5" (RT) D = 1' 01" 23.3" L = 901.71' T = 451.83' R = 5,600.00' SE = NC
---

**254**  
DENISE HOUSE  
MARY BUSH  
DB 2618 PG 007

**255**  
YAM CAPITAL, LLC  
DB 3755 PG 757  
PB 48 PG 63

**258**  
BRIAN BAREFOOT BUNN &  
JULIANA BUNN KING  
DB 3755 PG 761  
PB 48 PG 63

**293**  
BRENDA ALLEN BAREFOOT,  
JAMES EDWARD ALLEN, &  
HOWARD GLEN ALLEN  
DB 2549 PG 659  
PB 73 PG 78

SHAN AN ZHAO, &  
XUE PING CHEN  
DB 4899 PG 538  
PB 83 PG 465

REVISIONS

R:\05-JUN-2021\17:50-5986B\_Rdly\_psh\_40.dgn